
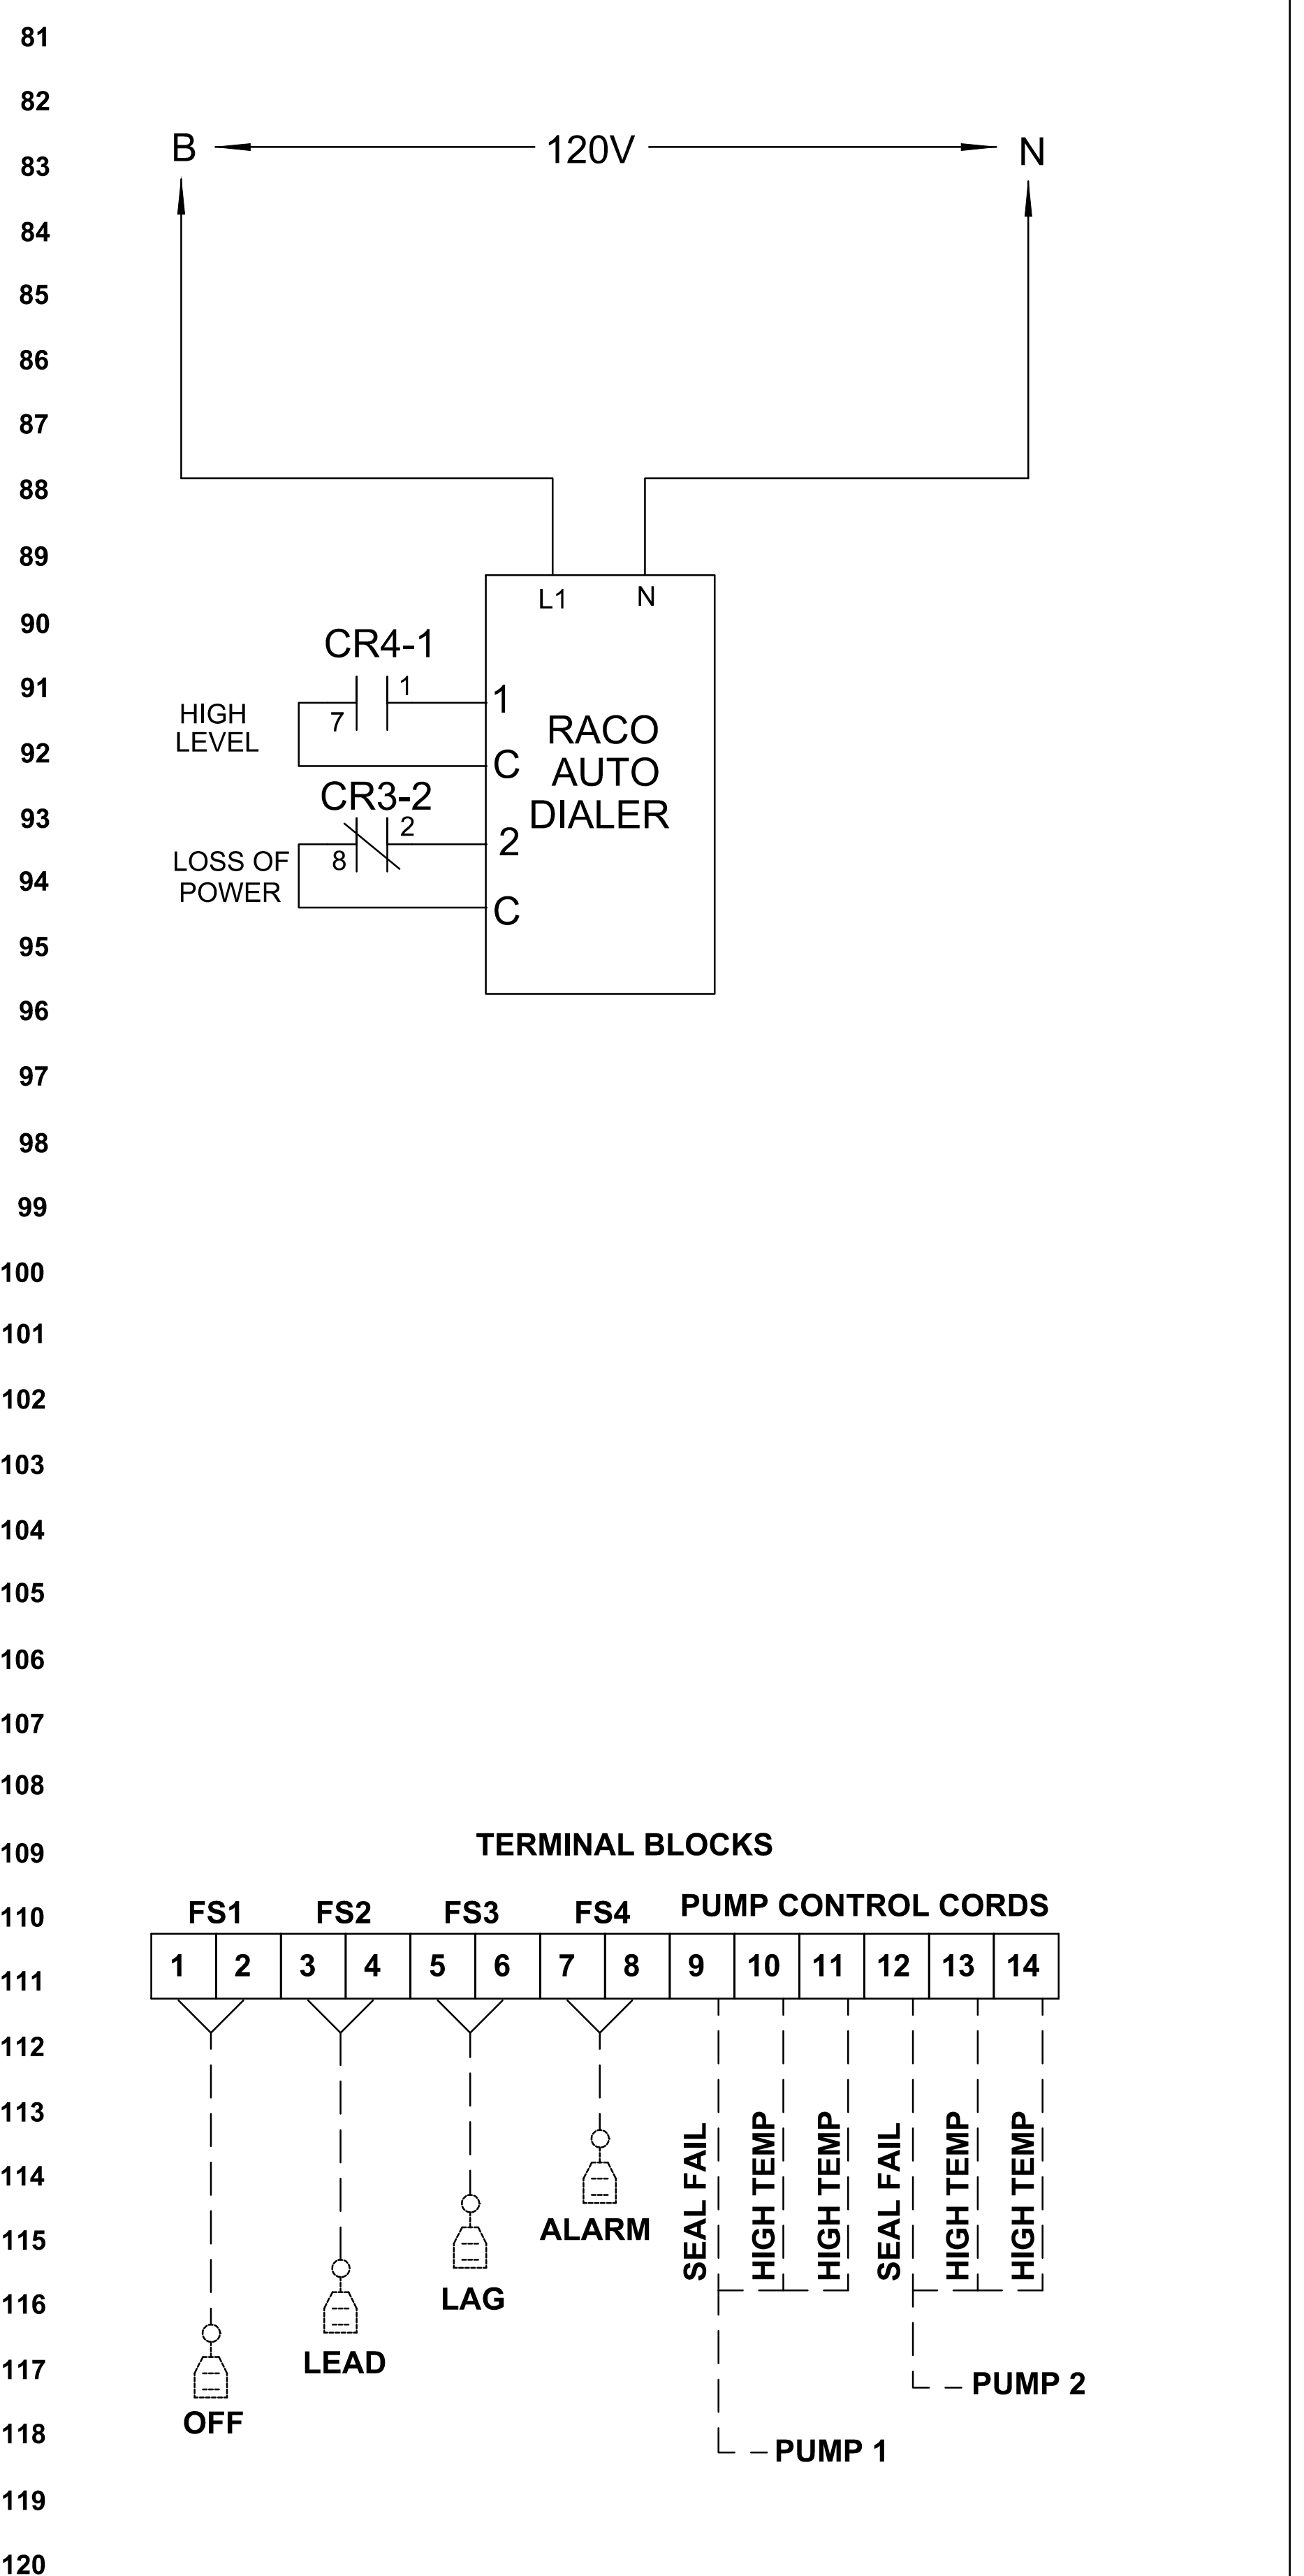


**INCOMING SERVICE**


VOLT: 480  
 PHASE: 3  
 HERTZ: 60  
 WIRE: 3

**MOTOR DATA**

HP: 75  
 FLA: 101.8  
 MODEL#: 4VL750M4-43  
 PANEL#: SO750-43D-SS

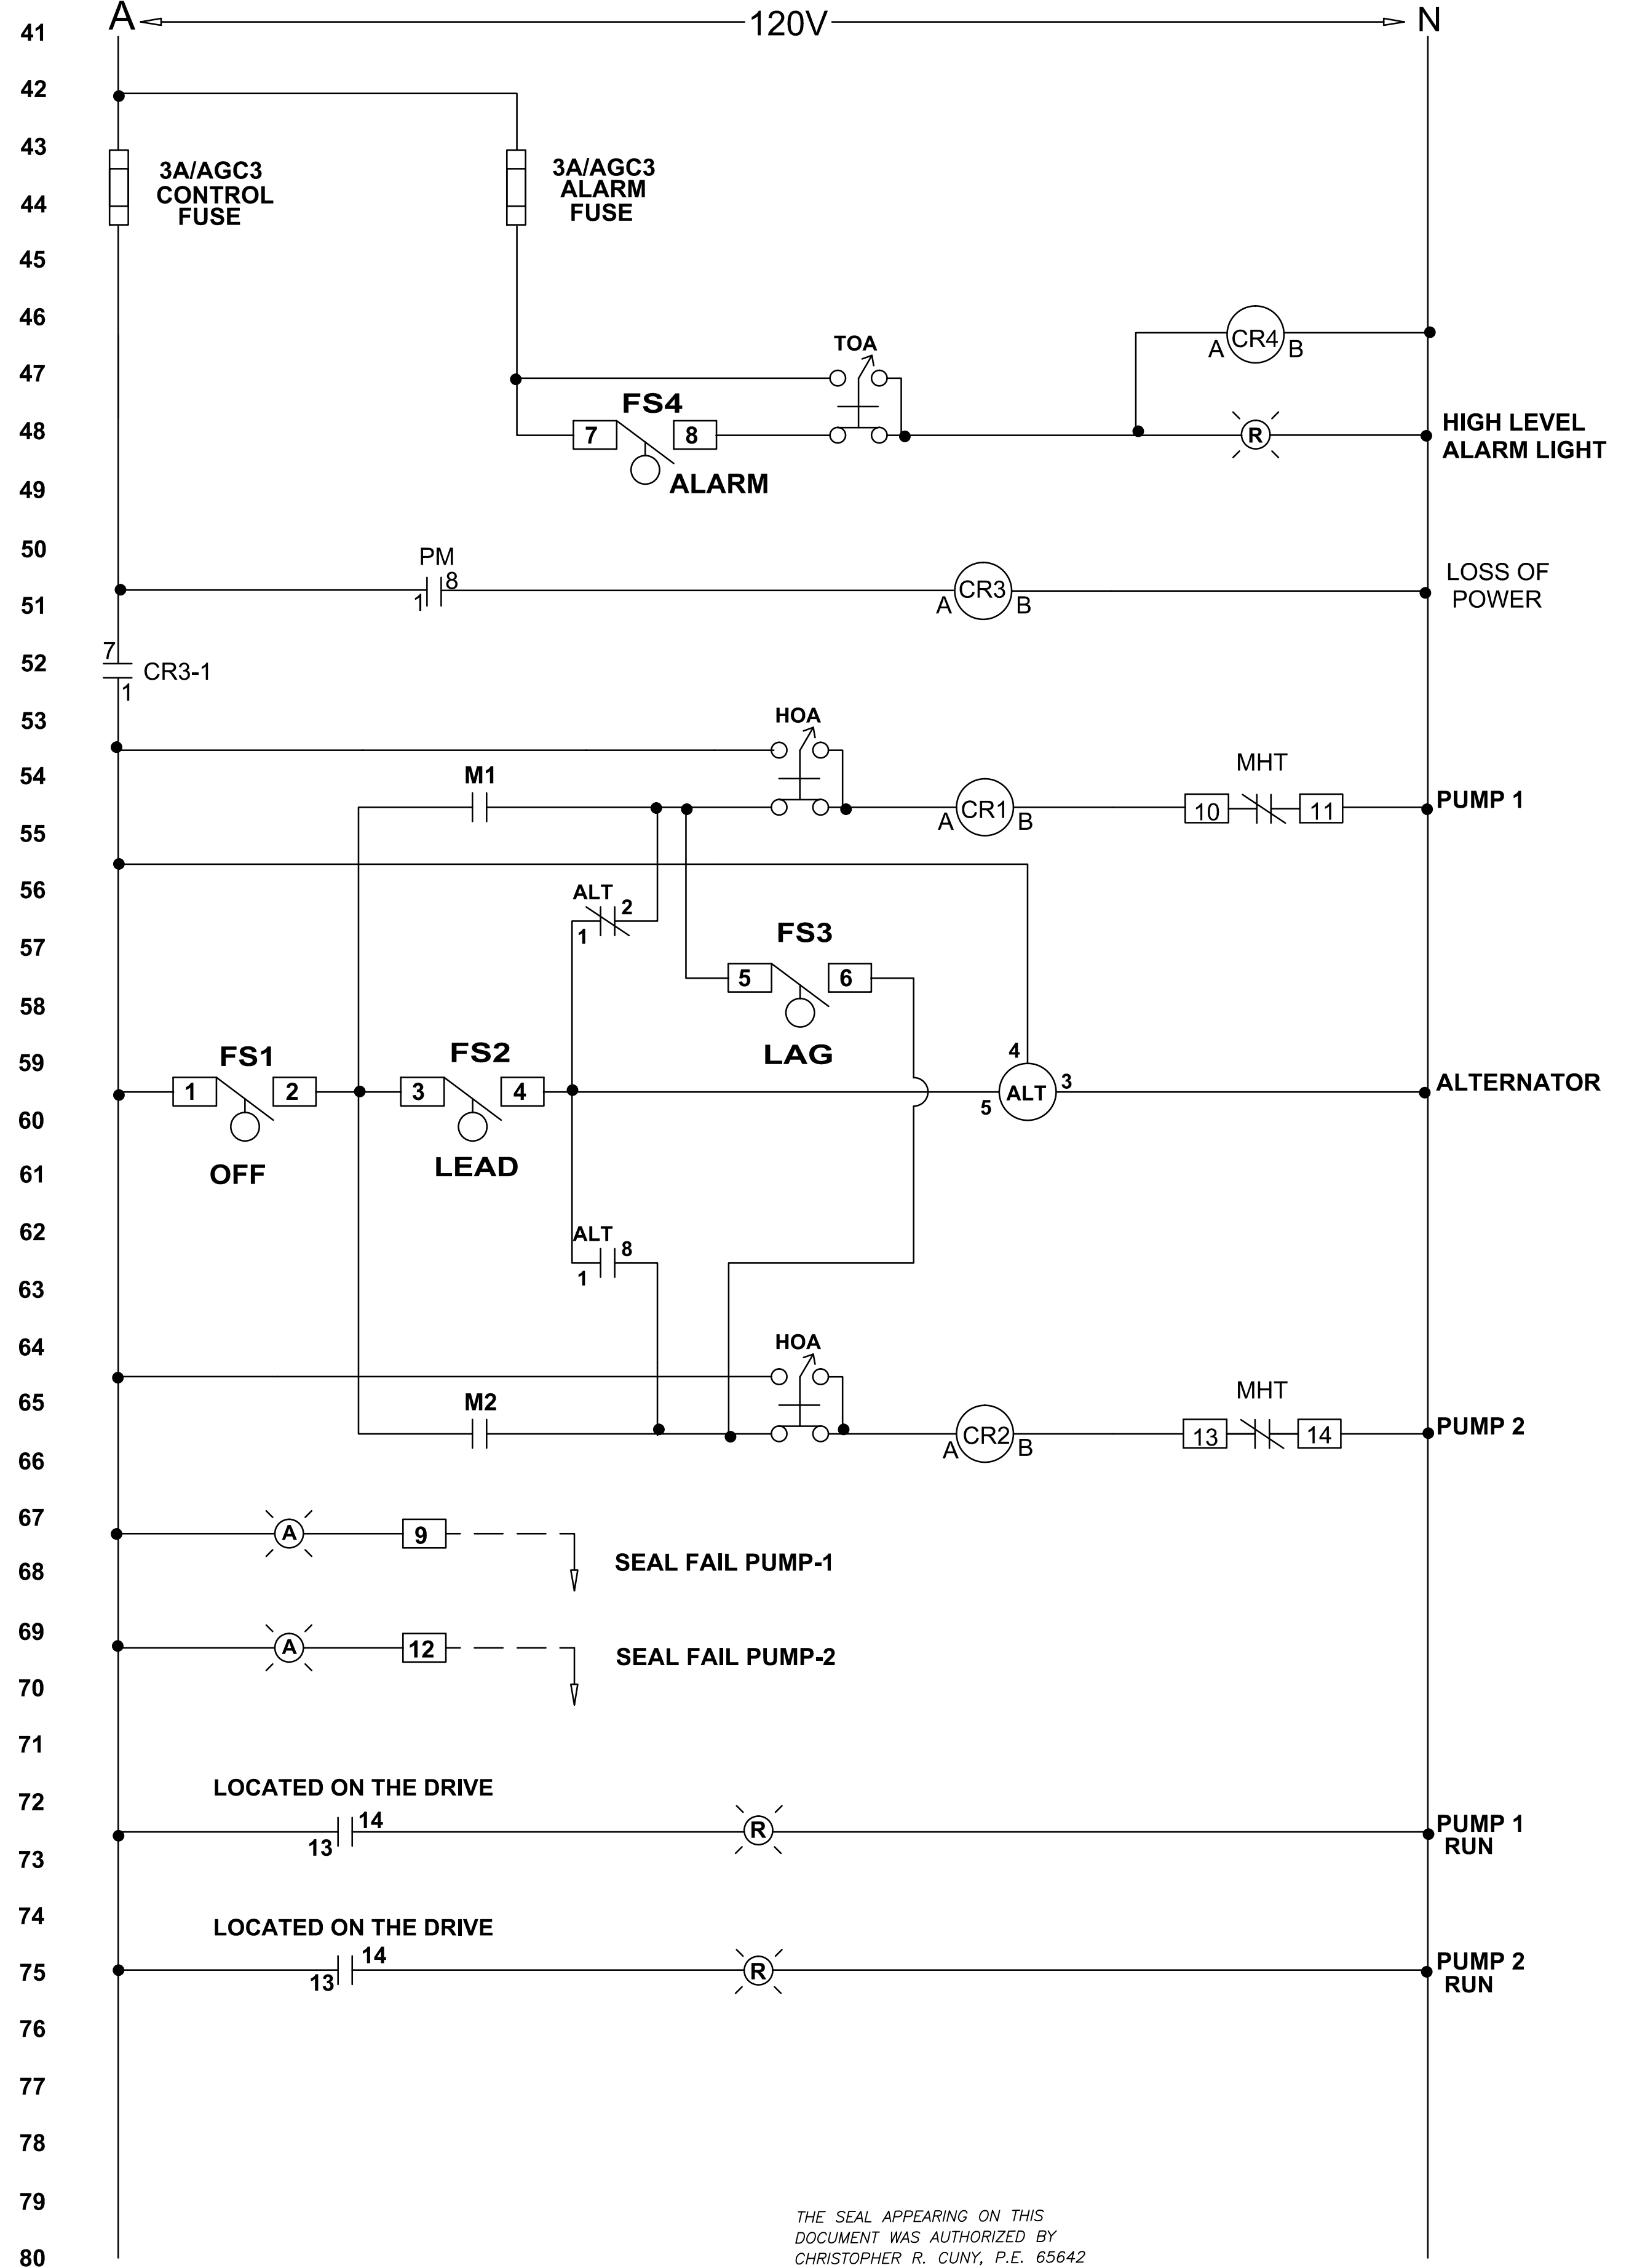

THE SEAL APPEARING ON THIS DOCUMENT WAS AUTHORIZED BY CHRISTOPHER R. CUNY, P.E. 65642

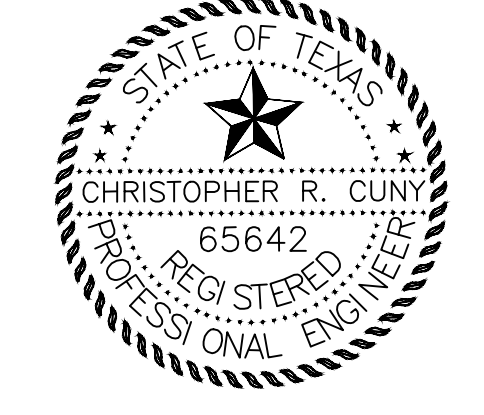

<b>SONOMA VERDE PUMPING PANEL</b>	
ELEVATION DRAWING & ELECTRICAL SCHEMATIC	
BM	DWG # <b>PARK SONOMA VERDE SOFT START SO750-43D-SS W</b>
	11-25-13