

4.80 ACRES

(PLAT 605.00')

S 45° 13' 07" W 558.59'


LOT 6

(PLAT 605.00')

S 45° 10' 11" W 558.93'

LOT 7

ENGINEERING

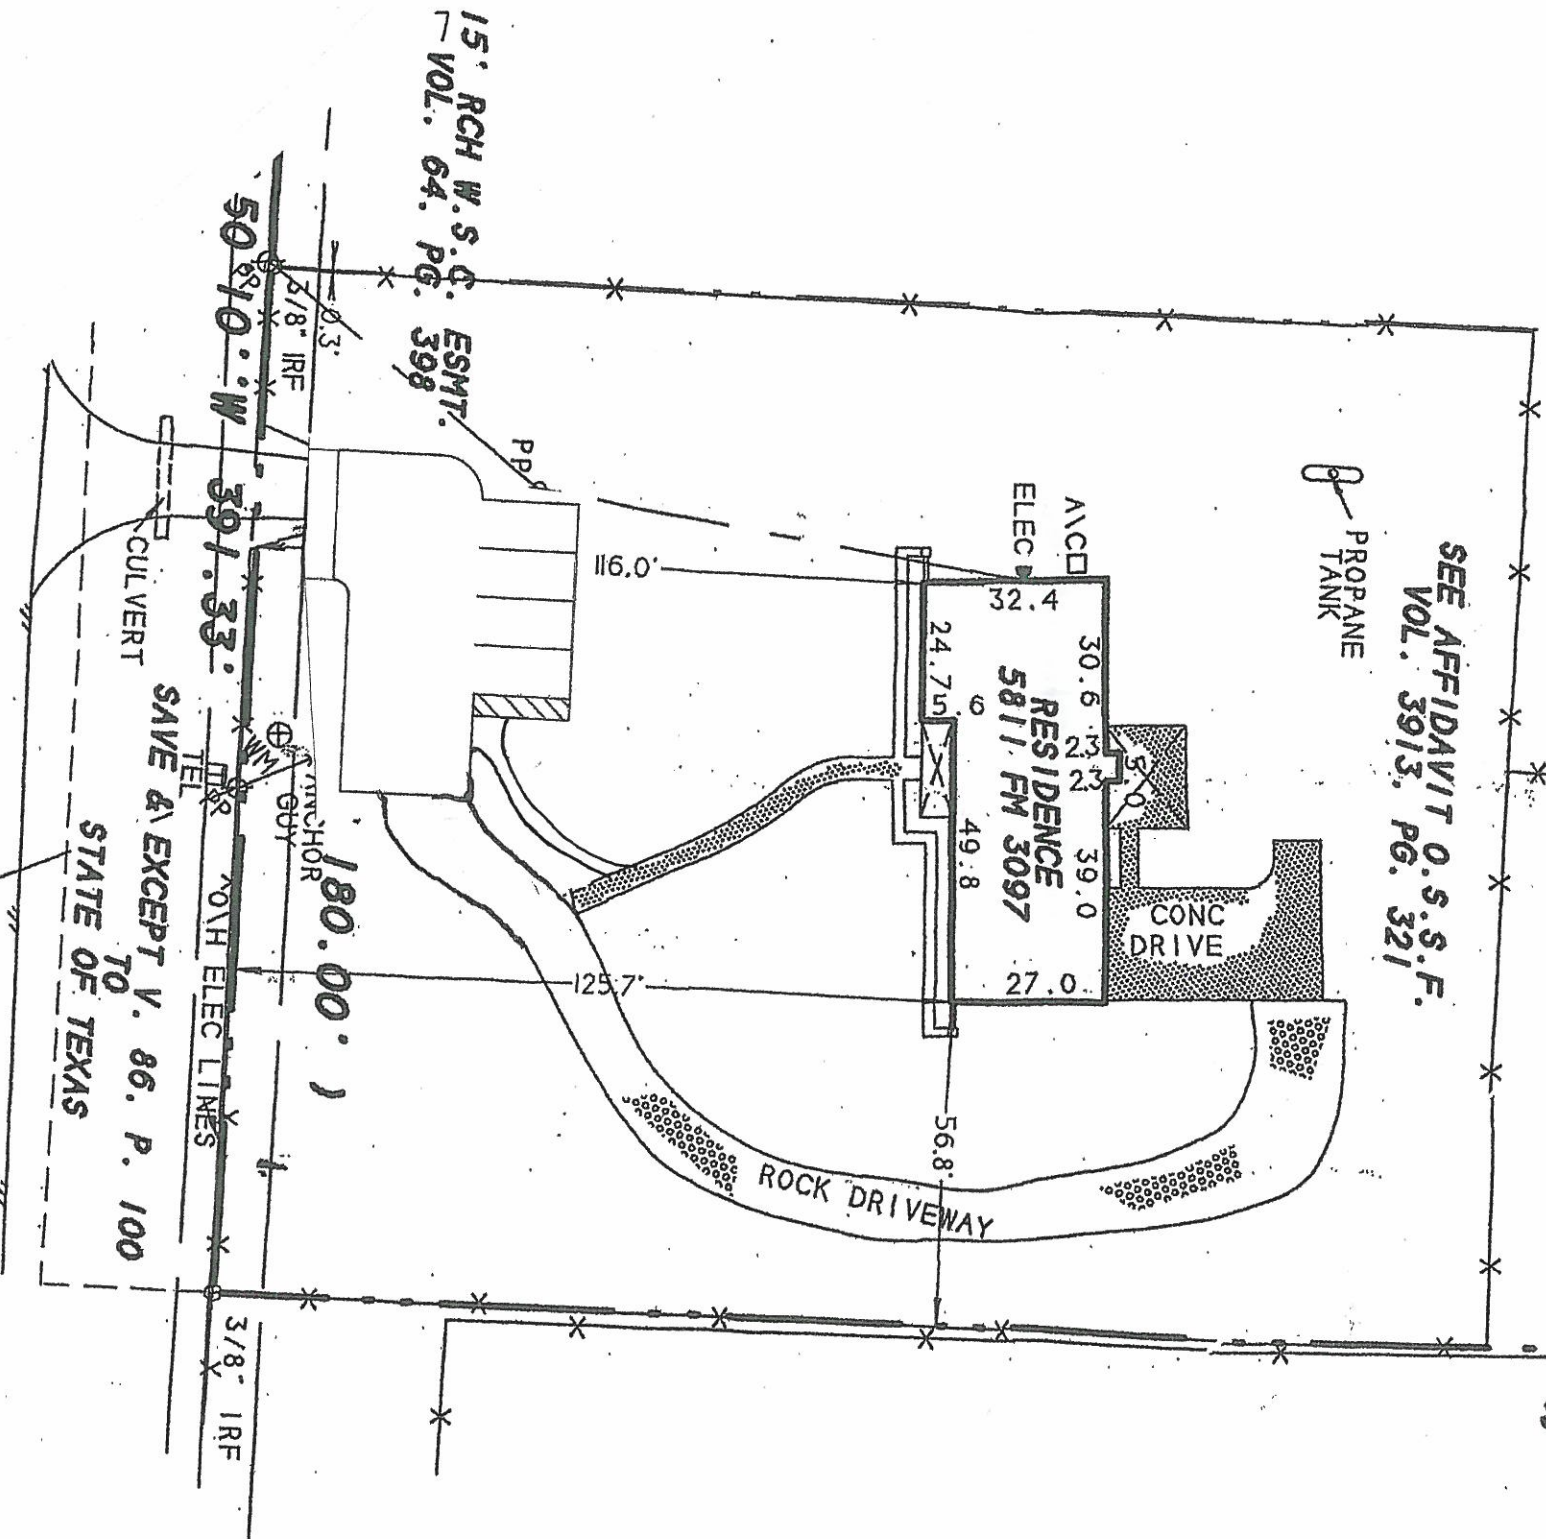

197

RELEASED FOR CONSTRUCTION
 ALL RESPONSIBILITY FOR ADEQUACY OF DESIGN
 REMAINS WITH THE DESIGN ENGINEER. THE CITY
 OF ROCKWALL, IN REVIEWING AND RELEASING
 PLANS FOR CONSTRUCTION, ASSUMES NO
 RESPONSIBILITY FOR ADEQUACY OR ACCURACY
 OF DESIGN.

CITY QT DATE 7-21-2011