
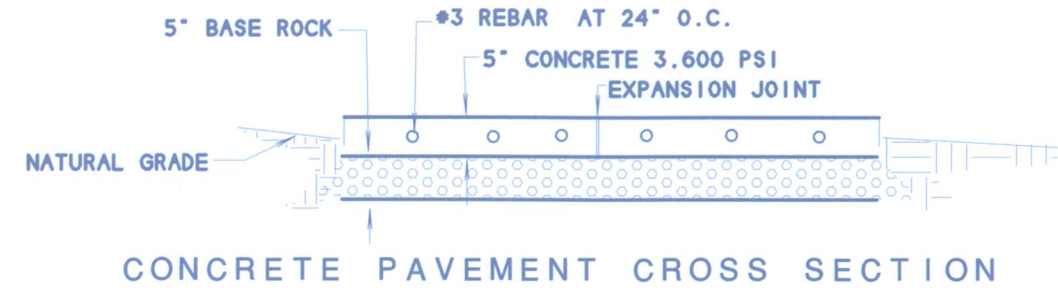


SCOTT VALBY
VOL. 1725, P. 20

0.182 ACRES
BRYAN J. & VICKIE L. BRASHER
TO
THOMAS M. & SHERRY E. VINES
VOL. 946, PG. 22

LOT 1, BLOCK A
ADAMS ADDITION
CAB. B. SLIDE 88

0.187 ACRES
DIXIE E. WILLIAMS
TO
ALEX R. WILLIAMS &
PATRICIA L. W. WILKERSON
VOL. 1077, PG. 105

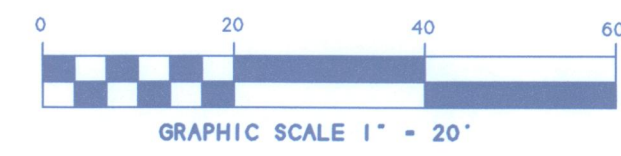

**APPROVED FOR
CONSTRUCTION**
AUG - 4 2009

City of Rockwall Engineering Dept.
City Engineer: AT

**AMENDED
SITE PLAN
LOT 1, BLOCK 1
HENRY ADDITION**

7042 S.F. OR 0.16 ACRES
BEING A REPLAT OF
PART OF BLOCK 27
GARNER ADDITION

A PART OF THE S.S. McCURRY
SURVEY, ABSTRACT NO. 146
CITY OF ROCKWALL
ROCKWALL COUNTY, TEXAS



SYMBOL LEGEND	
TV	TELEVISION CABLE RISER
GAS	GAS PIPING
TEL	TELEPHONE PIPING
FH	FIRE HYDRANT
PP	POWER POLE
ELEC	ELECTRIC PIPING
TU ELEC	UNDERGROUND UTILITY ELECTRIC
BOX	ELECTRIC BOX
W	WATER PIPING
U2\"/>	

SURVEY DATE: JUNE 15, 2009
SCALE: 1" = 20'
FILE # 991212SP
CLIENT: PHILLIPS

OWNER:
HENRY PHILLIPS
909 N. GOLIAD STREET
ROCKWALL, TEXAS 75087
469-223-9086

H.D. FETTY LAND SURVEYOR, LLC
6770 FM 1565 ROYSE CITY, TX 75189 972-635-2255 PHONE 972-635-9979 FAX