
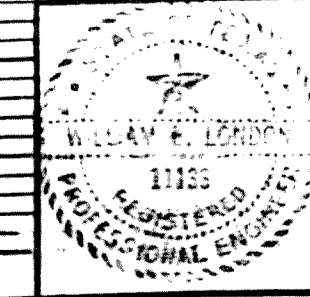
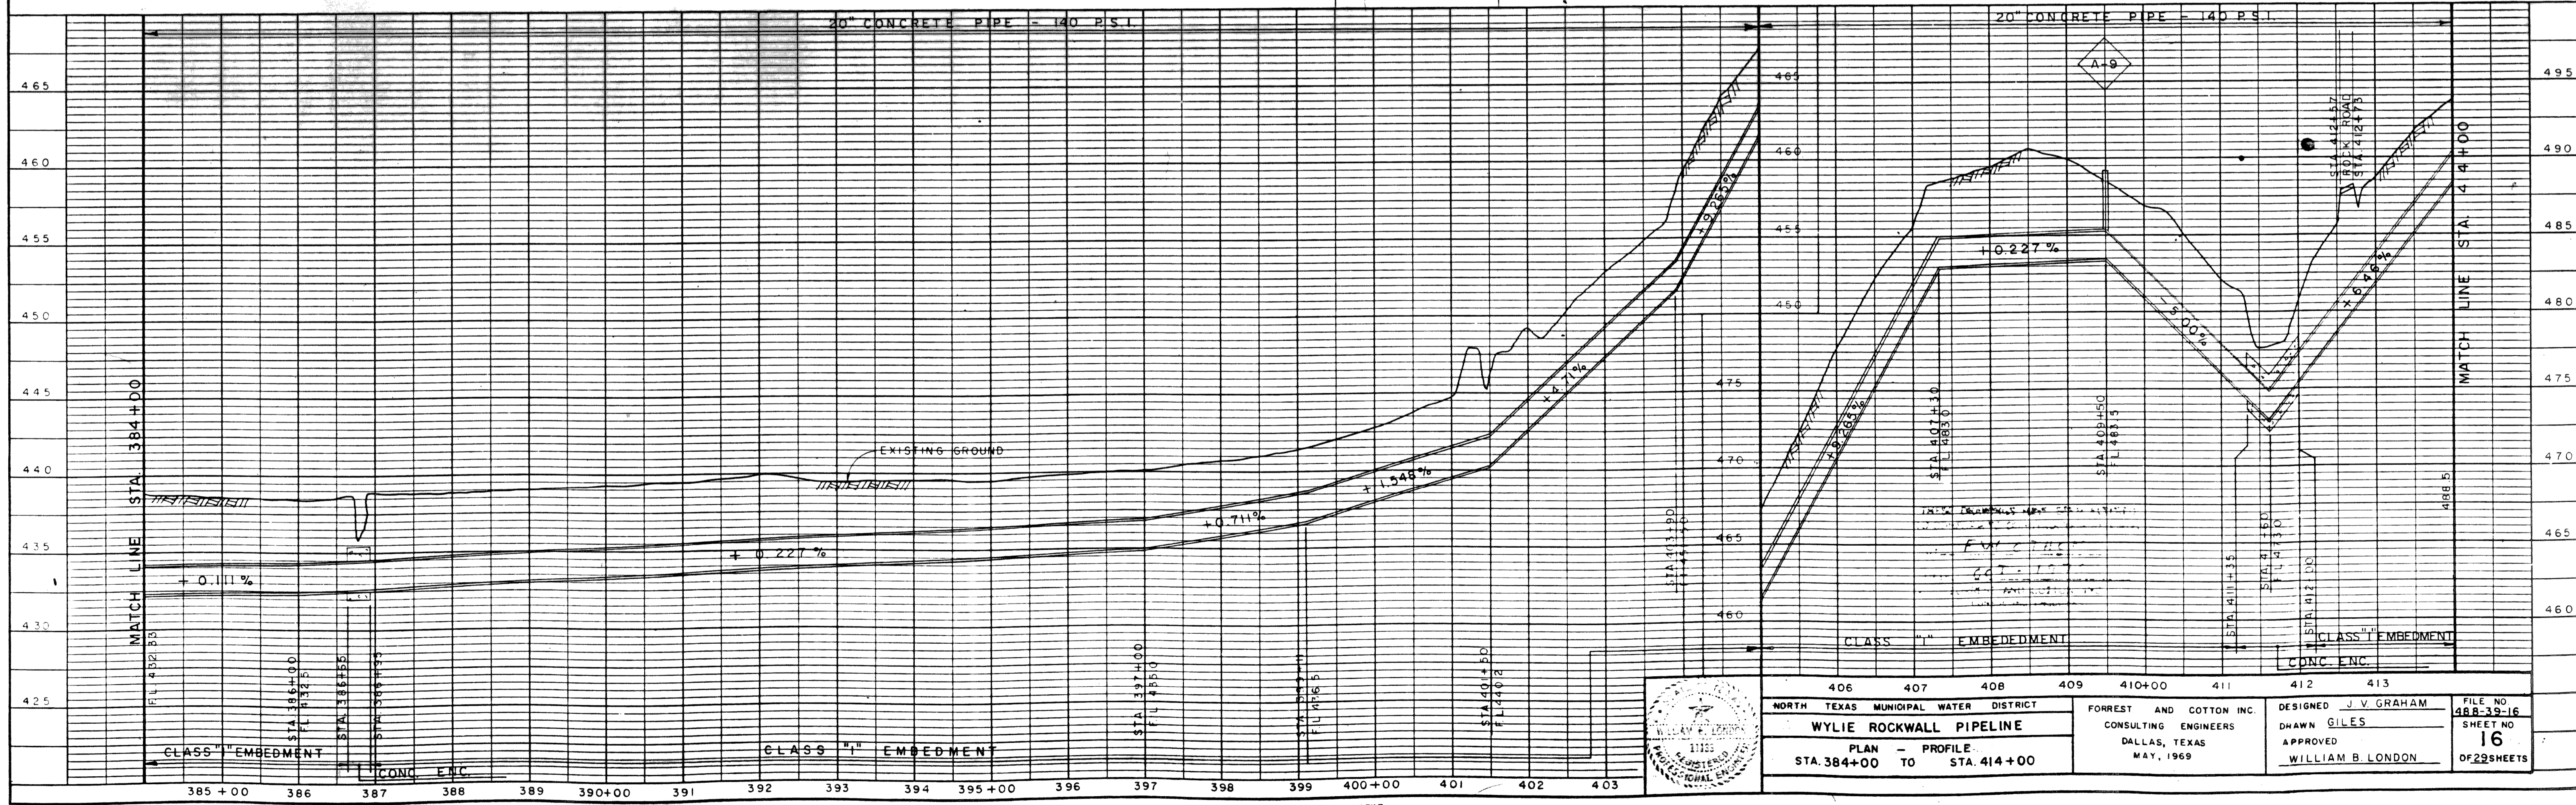
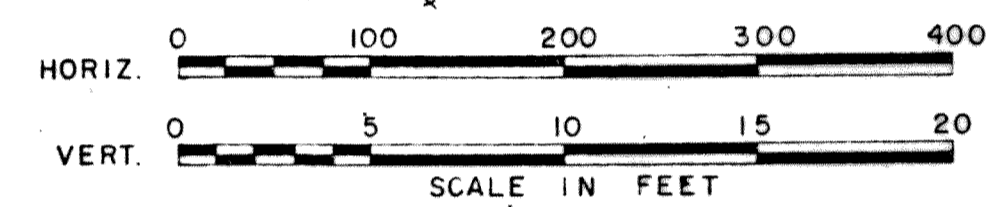


PLAN SURVEYED BY DATE
 PLOTTED BY DATE
 ALIGNMENT CHECKED BY DATE
 RT. OF WAY CHECKED BY DATE
 NO. _____

PROFILE SURVEYED BY DATE
 PLOTTED BY DATE
 GRADES CHECKED BY DATE
 STRUCTURE NOTATIONS CHECKED BY DATE
 NO. _____

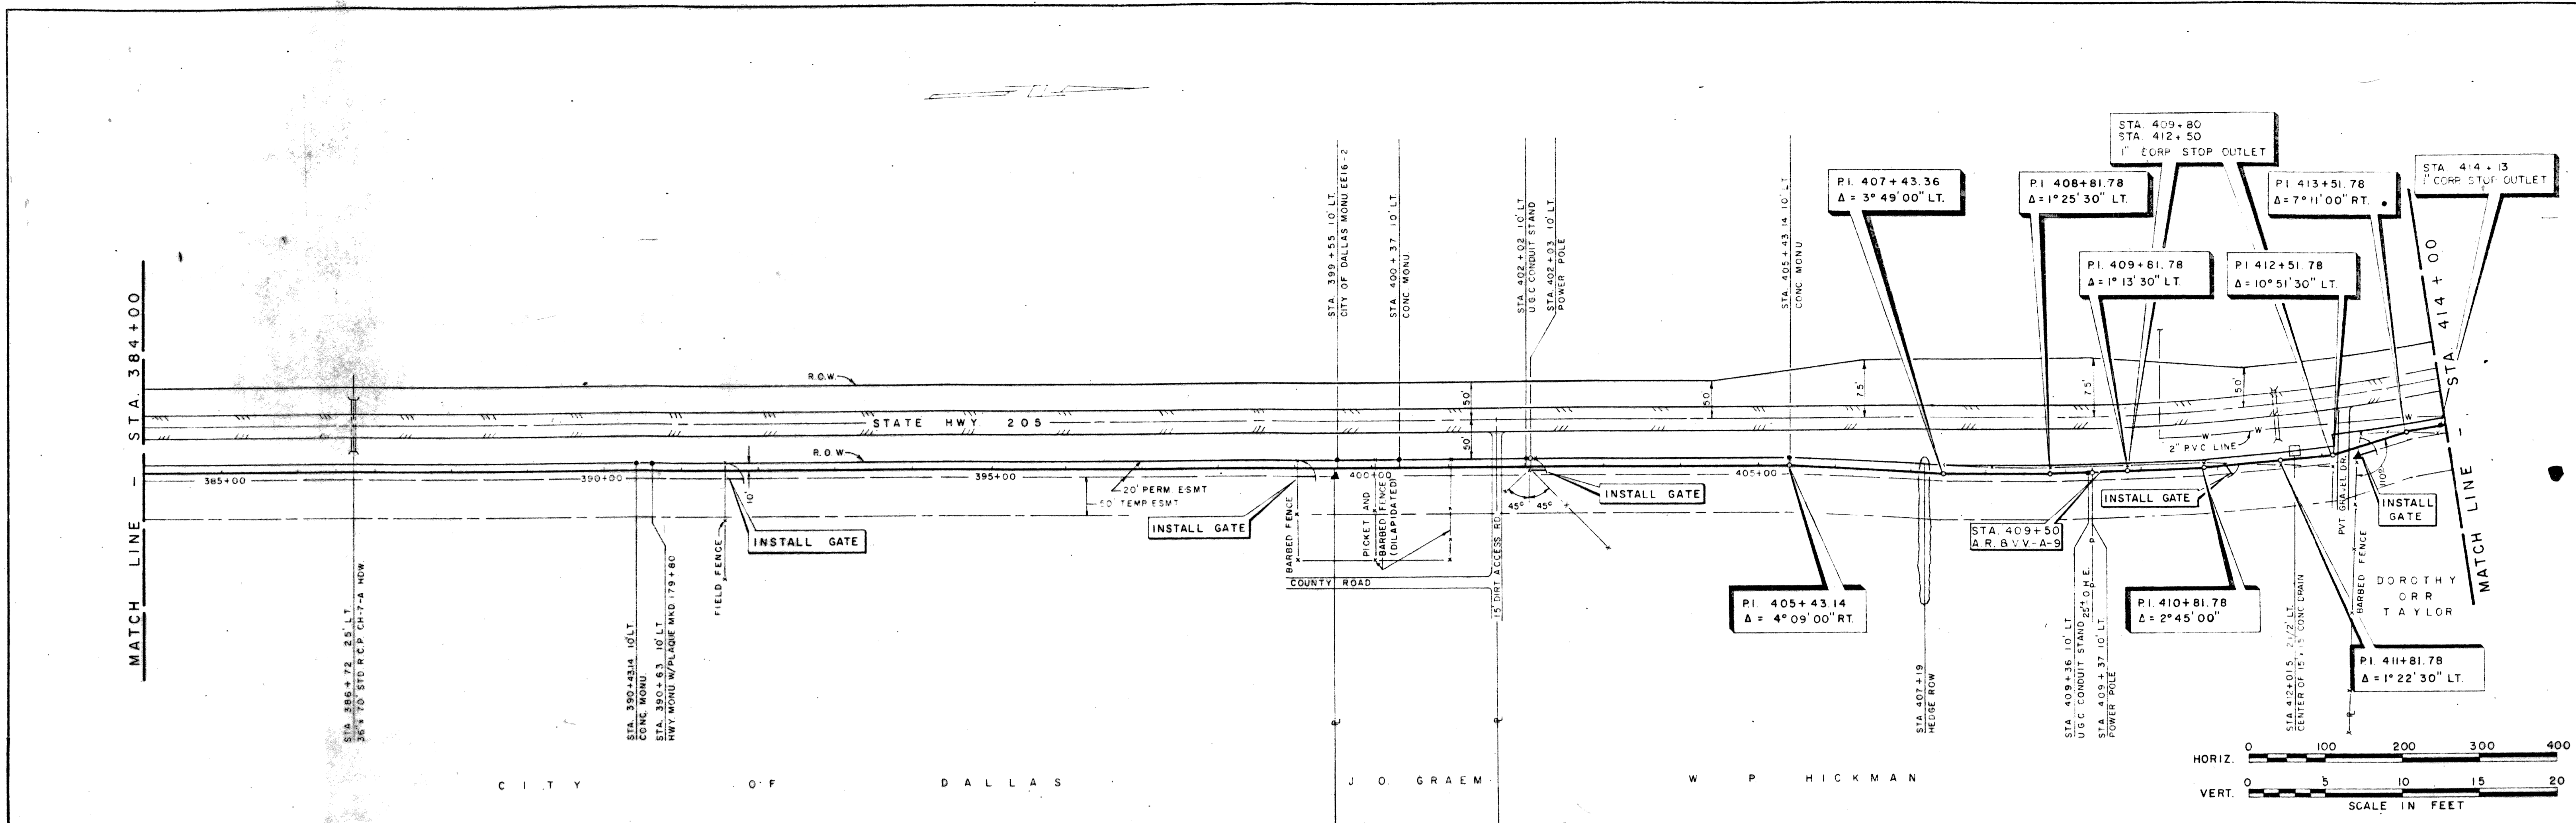

NORTH TEXAS MUNICIPAL WATER DISTRICT		FORREST AND COTTON INC.		DESIGNED J. V. GRAHAM		FILE NO. 488-39-16	
WYLIE ROCKWALL PIPELINE		CONSULTING ENGINEERS		DRAWN GILES		SHEET NO. 16	
PLAN - PROFILE		DALLAS, TEXAS		APPROVED WILLIAM B. LONDON		OF 29 SHEETS	
STA. 384+00 TO STA. 414+00		MAY, 1969					

K&E PLATE 1, PLAN-PROFILE
 KEUFFEL & ESSER CO.

48 7012 IMPERIAL™ TRACING CLOTH 30130