


MAX SCHEID PROPERTY

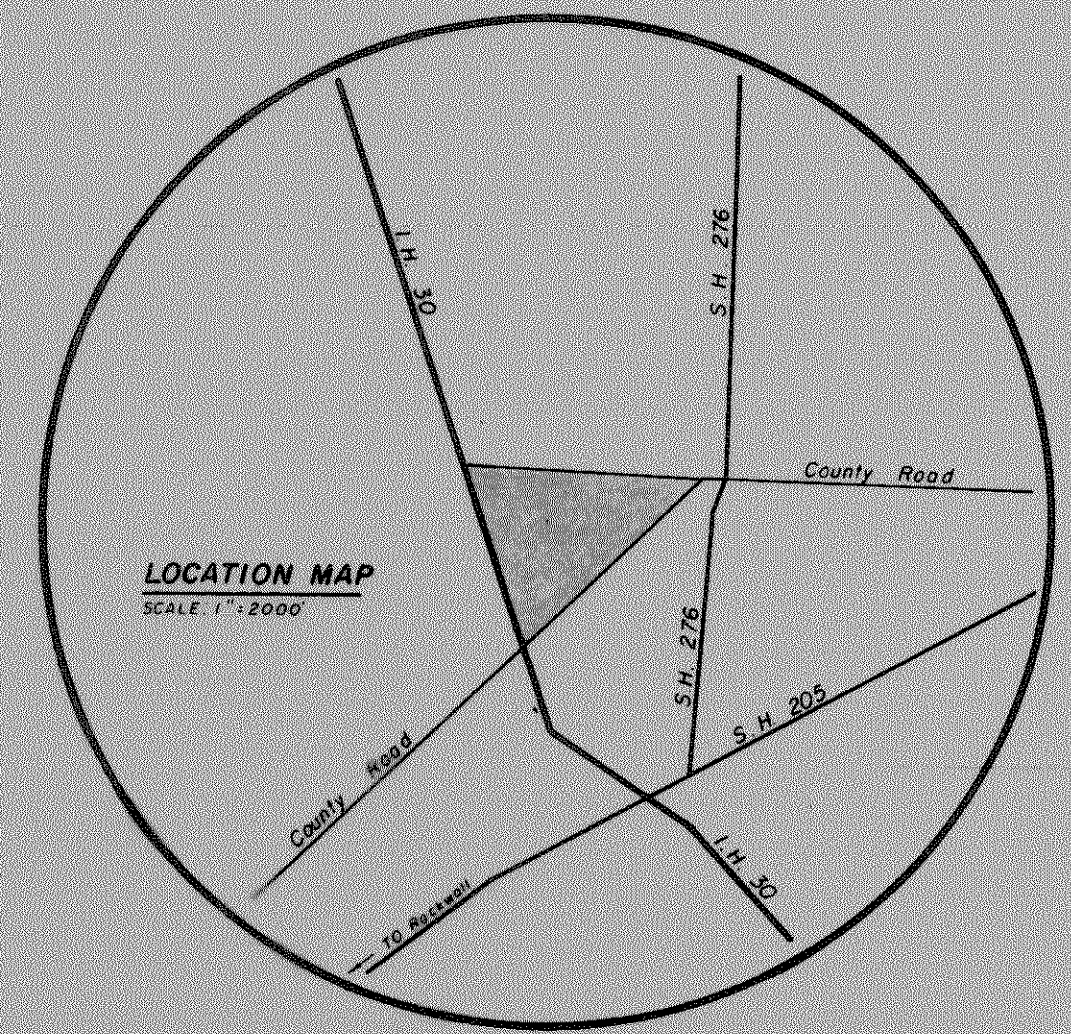

41.60 ACRES W/ 19 INDUSTRIAL SITES

AREA #	AREA ACRES	C	T.C. MIN.	I 5 N/HR	Q 5 cfs	Σ Q 5	PICKS UP	BY PASS	PIPE DESIGN
1	0.86	0.70	12.5	6.0	3.61	3.61	0	3.60	
2	2.89	0.70	12.5	6.0	12.14	15.75	10.0	2.14	10.0
3	1.43	0.70	12.5	6.0	6.01	21.76	8.0	0.15	18.0
4	2.47	0.70	12.5	6.0	10.37	32.13	10.0	0.37	
5	2.15	0.70	12.5	6.0	9.03	41.16	13.96		29.96
6	4.00	0.70	12.5	6.0	16.8	57.96	16.0	0.80	16.0
							57.96		

REVISED MAY 1983

**DRAINAGE AREA MAP**

**BODIN INDUSTRIAL TRACT.**

ROCKWALL COUNTY, TEXAS

DESIGN: M.L.E. DRAWN: L. BAYLOR SCALE: 1" = 100' DATE: 11-2-83