


LINE	BEARING	DISTANCE
L1	S 02°08'11" W	24.00'
L2	N 87°51'49" W	112.00'
L3	N 02°08'11" E	24.00'
L4	S 87°51'49" E	112.00'
L5	S 02°08'11" W	33.00'
L6	N 87°49'56" W	185.00'
L7	N 02°08'11" E	33.00'
L8	S 87°49'56" E	185.00'
L9	N 87°51'49" W	160.00'
L10	N 02°08'11" E	176.28'
L11	S 87°49'56" E	47.70'
L12	S 02°08'11" W	124.72'
L13	S 87°51'49" E	23.84'
L14	S 02°08'11" W	8.50'
L15	S 87°51'49" E	88.46'
L16	S 02°08'11" W	43.04'

LEGEND	
PG	= PAGE
CAB	= CABINET
POB	= POINT OF BEGINNING
CIRS	= CAPPED IRON ROD SET
CIRF	= CAPPED IRON ROD FOUND
DOC. NO.	= DOCUMENT NUMBER
D.R.R.C.T.	= DEED RECORDS, ROCKWALL COUNTY, TEXAS
P.R.R.C.T.	= PLAT RECORDS, ROCKWALL COUNTY, TEXAS

Project	1903.017-02
Date	10/28/2019
Drafter	JDC

EAGLE SURVEYING, LLC
 210 S. Elm Street, Suite: 104
 Denton, TX 76201
 (940) 222-3009
 TX Firm #10194177



SURVEYOR
 Eagle Surveying, LLC
 Contact: John Cox
 210 S. Elm Street, Suite: 104
 Denton, TX 76201
 (940) 222-3009


ENGINEER
 Homeyer Engineering, Inc.
 Contact: Steve Homeyer
 P.O. Box 294527
 Lewisville, TX 75029
 (972) 906-9985

OWNER
 Canine Properties, LLC
 Contact: Julia R. McKinney
 1920 Alpha Drive
 Rockwall, TX 75087
 (214) 608-3118

**FINAL PLAT
 ELLIS CENTRE, PHASE 2
 LOT 8, BLOCK A**

BEING A REPLAT OF LOT 4, BLOCK A OF ELLIS CENTRE ADDITION,
 RECORDED IN CABINET G, PAGE 143, P.R.R.C.T.,
 SITUATED IN THE ARCHIBALD HANNA SURVEY, ABSTRACT No. 99,
 CITY OF ROCKWALL, ROCKWALL COUNTY, TEXAS

CASE NO. P2019-039
 PAGE 1 OF 2

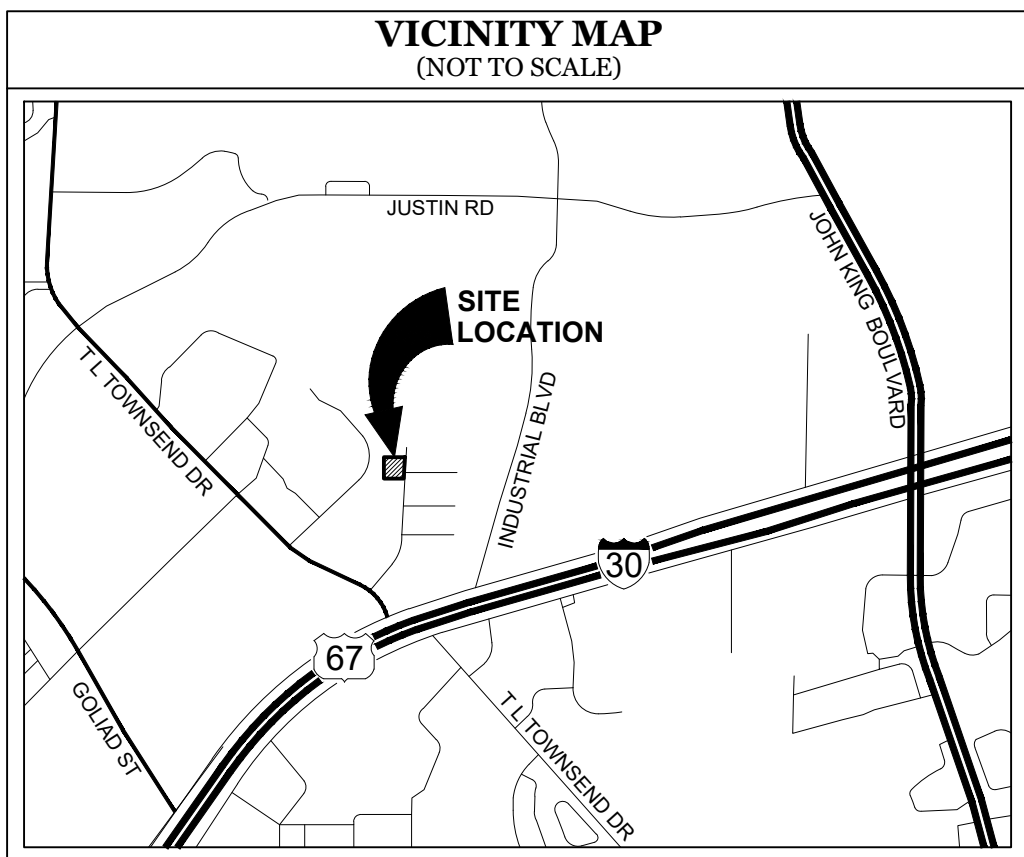

OWNER'S CERTIFICATE & DEDICATION

STATE OF TEXAS §
 COUNTY OF ROCKWALL §

WHEREAS, **CANINE PROPERTIES, LLC**, is the owner of a 1.21 acre tract of land situated in the ARCHIBALD HANNA SURVEY, ABSTRACT NUMBER 99, City of Rockwall, Rockwall County, Texas, being all of Lot 4, Block A of Ellis Centre, an addition to the City of Rockwall, Texas, recorded in Cabinet G, Page 143, Plat Records of Rockwall County, Texas, and being conveyed by General Warranty Deed to Canine Properties, LLC, recorded in Document Number 2019000012843, Official Public Records of Rockwall County, Texas, and being more particularly described by metes and bounds as follows:

BEGINNING at a 1/2-inch iron rod with plastic cap stamped "RSCI 5094" found at the Northwest corner of said Lot 4, Block A, being in the East line of Lot 1, Block A of Herman E. Utley Middle School, an addition to the City of Rockwall, Texas, recorded in Cabinet H, Page 69, Plat Records of Rockwall County, Texas, and being at the Southwest corner of Lot 1, Block D of Ellis Centre, Phase Two, an addition to the City of Rockwall, Texas, recorded in Document Number 2018-21421, Plat Records of Rockwall County, Texas;

THENCE South 87°49'56" East, with the North line of said Lot 4, Block A and the common South line of said Lot 1, Block D, a distance of 185.00 feet to a 1/2-inch iron rod with green plastic cap stamped "EAGLE SURVEYING" set at the Northeast corner of said Lot 4, Block A, and being in the West right-of-way line of Alpha Drive (a 60-foot right-of-way);

THENCE South 02°08'11" West, with the East line of said Lot 4, Block A and the West right-of-way line of said Alpha Drive, a distance of 285.04 feet to a 1/2-inch iron rod with green plastic cap stamped "EAGLE SURVEYING" set at the Southwest corner of said Lot 4, Block A and being at the Northeast corner of Lot 5, Block A of said Ellis Centre, an addition to the City of Rockwall, Texas, recorded in Document Number 2019-1536, Plat Records of Rockwall County, Texas;

THENCE North 87°51'50" West, with the South line of said Lot 4, Block A and the common North line of said Lot 5, Block A, a distance of 185.00 feet to a 1/2-inch iron rod with green plastic cap stamped "EAGLE SURVEYING" set at the Southwest corner of said Lot 4, Block A, being at the Northwest corner of said Lot 5, Block A and being in the East line of said Lot 1, Block A;

THENCE North 02°08'11" East, with the West line of said Lot 4, Block A and the common East line of said Lot 1, Block A, a distance of 285.14 feet to the **POINT OF BEGINNING**, and containing 1.21 acres of land, more or less.

NOW THEREFORE KNOW ALL MEN BY THESE PRESENTS:

THAT, **CANINE PROPERTIES, LLC**, I the undersigned owner of the land shown on this plat, and designated herein as the **ELLIS CENTRE, PHASE 2**, subdivision to the City of Rockwall, Texas, and whose name is subscribed hereto, hereby dedicate to the use of the public forever all streets, alleys, parks, water courses, drains, easements and public places thereon shown on the purpose and consideration therein expressed. I further certify that all other parties who have a mortgage or lien interest in the **ELLIS CENTRE, PHASE 2**, subdivision have been notified and signed this plat. I understand and do hereby reserve the easement strips shown on this plat for the purposes stated and for the mutual use and accommodation of all utilities desiring to use or using same. I also understand the following;

1. No buildings shall be constructed or placed upon, over, or across the utility easements as described herein.
2. Any public utility shall have the right to remove and keep removed all or part of any buildings, fences, trees, shrubs, or other growths or improvements which in any way endanger or interfere with construction, maintenance or efficiency of their respective system on any of these easement strips; and any public utility shall at all times have the right of ingress or egress to, from and upon the said easement strips for purpose of construction, reconstruction, inspecting, patrolling, maintaining, and either adding to or removing all or part of their respective system without the necessity of, at any time, procuring the permission of anyone.
3. The City of Rockwall will not be responsible for any claims of any nature resulting from or occasioned by the establishment of grade of streets in the subdivision.
4. The developer and subdivision engineer shall bear total responsibility for storm drain improvements.
5. The developer shall be responsible for the necessary facilities to provide drainage patterns and drainage controls such that properties within the drainage area are not adversely affected by storm drainage from the development.
6. No house dwelling unit, or other structure shall be constructed on any lot in this addition by the owner or any other person until the developer and/or owner has complied with all requirements of the Subdivision Regulations of the City of Rockwall regarding improvements with respect to the entire block on the street or streets on which property abuts, including the actual installation of streets with the required base and paving, curb and gutter, water and sewer, drainage structures, storm structures, storm sewers, and alleys, all according to the specifications of the City of Rockwall; or
7. Property owner shall be responsible for maintaining, repairing, and replacing all systems within the drainage and detention easements.

Until an escrow deposit, sufficient to pay for the cost of such improvements, as determined by the city's engineer and/or city administrator, computed on a private commercial rate basis, has been made with the city secretary, accompanied by an agreement signed by the developer and/or owner, authorizing the city to make such improvements at prevailing private commercial rates, or have the same made by a contractor and pay for the same out of the escrow deposit, should the developer and/or owner fail or refuse to install the required improvements within the time stated in such written agreement, but in no case shall the City be obligated to make such improvements itself. Such deposit may be used by the owner and/or developer as progress payments as the work progresses in making such improvements by making certified requisitions to the city secretary, supported by evidence of work done; or

Until the developer and/or owner files a corporate surety bond with the city secretary in a sum equal to the cost of such improvements for the designated area, guaranteeing the installation thereof within the time stated in the bond, which time shall be fixed by the city council of the City of Rockwall.

I further acknowledge that the dedications and/or exaction's made herein are proportional to the impact of the Subdivision upon the public services required in order that the development will comport with the present and future growth needs of the City; I, my successors and assigns hereby waive any claim, damage, or cause of action that we may have as a result of the dedication of exactions made herein.

OWNER: **CANINE PROPERTIES, LLC**, a Texas limited liability company

BY: _____
 Julia R. McKinney Date
 Manager

STATE OF TEXAS §
 COUNTY OF _____ §

BEFORE ME, the undersigned authority, on this day personally appeared **JULIA R. MCKINNEY**, Manager of CANINE PROPERTIES, LLC, known to me to be the person whose name is subscribed to the foregoing instrument, and acknowledged to me that she executed the same for the purposes and considerations therein expressed and in the capacity therein stated.

GIVEN UNDER MY HAND AND SEAL OF THE OFFICE this _____ day of _____, 2019.

 Notary Public in and for the State of Texas

CERTIFICATE OF SURVEYOR

NOW THEREFORE KNOW ALL MEN BY THESE PRESENTS:

THAT I, **MATTHEW RAABE**, do hereby certify that I prepared this plat from an actual and accurate survey of the land, and that the corner monuments shown thereon were properly placed under my personal supervision.

PRELIMINARY
 this document shall not be recorded for any purpose and shall not be used or viewed or relied upon as a final survey document

 Matthew Raabe Date
 Registered Professional Land Surveyor #6402

GENERAL NOTES

- 1.) The purpose of this plat is to dedicate easements for site development.
- 2.) This property is located in "Non-shaded Zone X" and "Zone AE" according to the F.E.M.A. Flood Insurance Rate Map dated September 26, 2008 as shown on Map Number 48397C0040L.
- 3.) The grid coordinates shown on this plat are based on GPS observations utilizing the AllTerra RTKNET Cooperative network. NAD 83(2011) State Plane Coordinate System (Texas North Central Zone - 4202).
- 4.) Selling a portion of this addition by metes and bounds is a violation of City Ordinance and State Law, and is subject to fines and/or withholding of utilities and building permits.
- 5.) All interior property corners are marked with a 1/2-inch iron rod with a green plastic cap stamped "EAGLE SURVEYING" unless noted otherwise.
- 6.) The bearings shown on this plat are based on GPS observations utilizing the AllTerra RTKNET Cooperative network. NAD 83(2011) Datum.
- 7.) Property owner is responsible for repair, replacement, and maintenance off all detention and drainage systems in easements on-site.
- 8.) It shall be the policy of the City of Rockwall to withhold issuing building permits until all streets, water, sewer and storm drainage systems have been accepted by the City. The approval of a plat by the City does not constitute any representation, assurance or guarantee that any building within such plat shall be approved, authorized or permit therefore issued, nor shall such approval constitute any representation, assurance or guarantee by the City of the adequacy and availability for water for personal use and fire protection within such plat, as required under Ordinance 83-54.

CERTIFICATE OF APPROVAL

 Chairman Date
 Planning & Zoning Commission
APPROVED:
 I hereby certify that the above and foregoing plat of **ELLIS CENTRE, PHASE 2**, an addition to the City of Rockwall, Texas, was approved by the City Council of the City of Rockwall on the _____ day of _____, 2019.
 This approval shall be invalid unless the approved plat for such addition is recorded in the office of the County Clerk of Rockwall, Texas, within one hundred eighty (180) days from the said date of final approval.
 WITNESS OUR HANDS, this _____ day of _____, 2019.

 Mayor, City of Rockwall City Secretary, City of Rockwall

 City Engineer

Project 1903.017-02	 EAGLE SURVEYING, LLC 210 S. Elm Street, Suite: 104 Denton, TX 76201 (940) 222-3009 TX Firm #10194177
Date 10/28/2019	
Drafter JDC	

SURVEYOR Eagle Surveying, LLC Contact: John Cox 210 S. Elm Street, Suite: 104 Denton, TX 76201 (940) 222-3009	ENGINEER Homeyer Engineering, Inc. Contact: Steve Homeyer P.O. Box 294527 Lewisville, TX 75029 (972) 906-9985	OWNER Canine Properties, LLC Contact: Julia R. McKinney 1920 Alpha Drive Rockwall, TX 75087 (214) 608-3118
---	---	--

**FINAL PLAT
 ELLIS CENTRE, PHASE 2
 LOT 8, BLOCK A**

BEING A REPLAT OF LOT 4, BLOCK A OF ELLIS CENTRE ADDITION, RECORDED IN CABINET G, PAGE 143, P.R.R.C.T., SITUATED IN THE ARCHIBALD HANNA SURVEY, ABSTRACT No. 99, CITY OF ROCKWALL, ROCKWALL COUNTY, TEXAS
 CASE NO. P2019-039
 PAGE 2 OF 2