

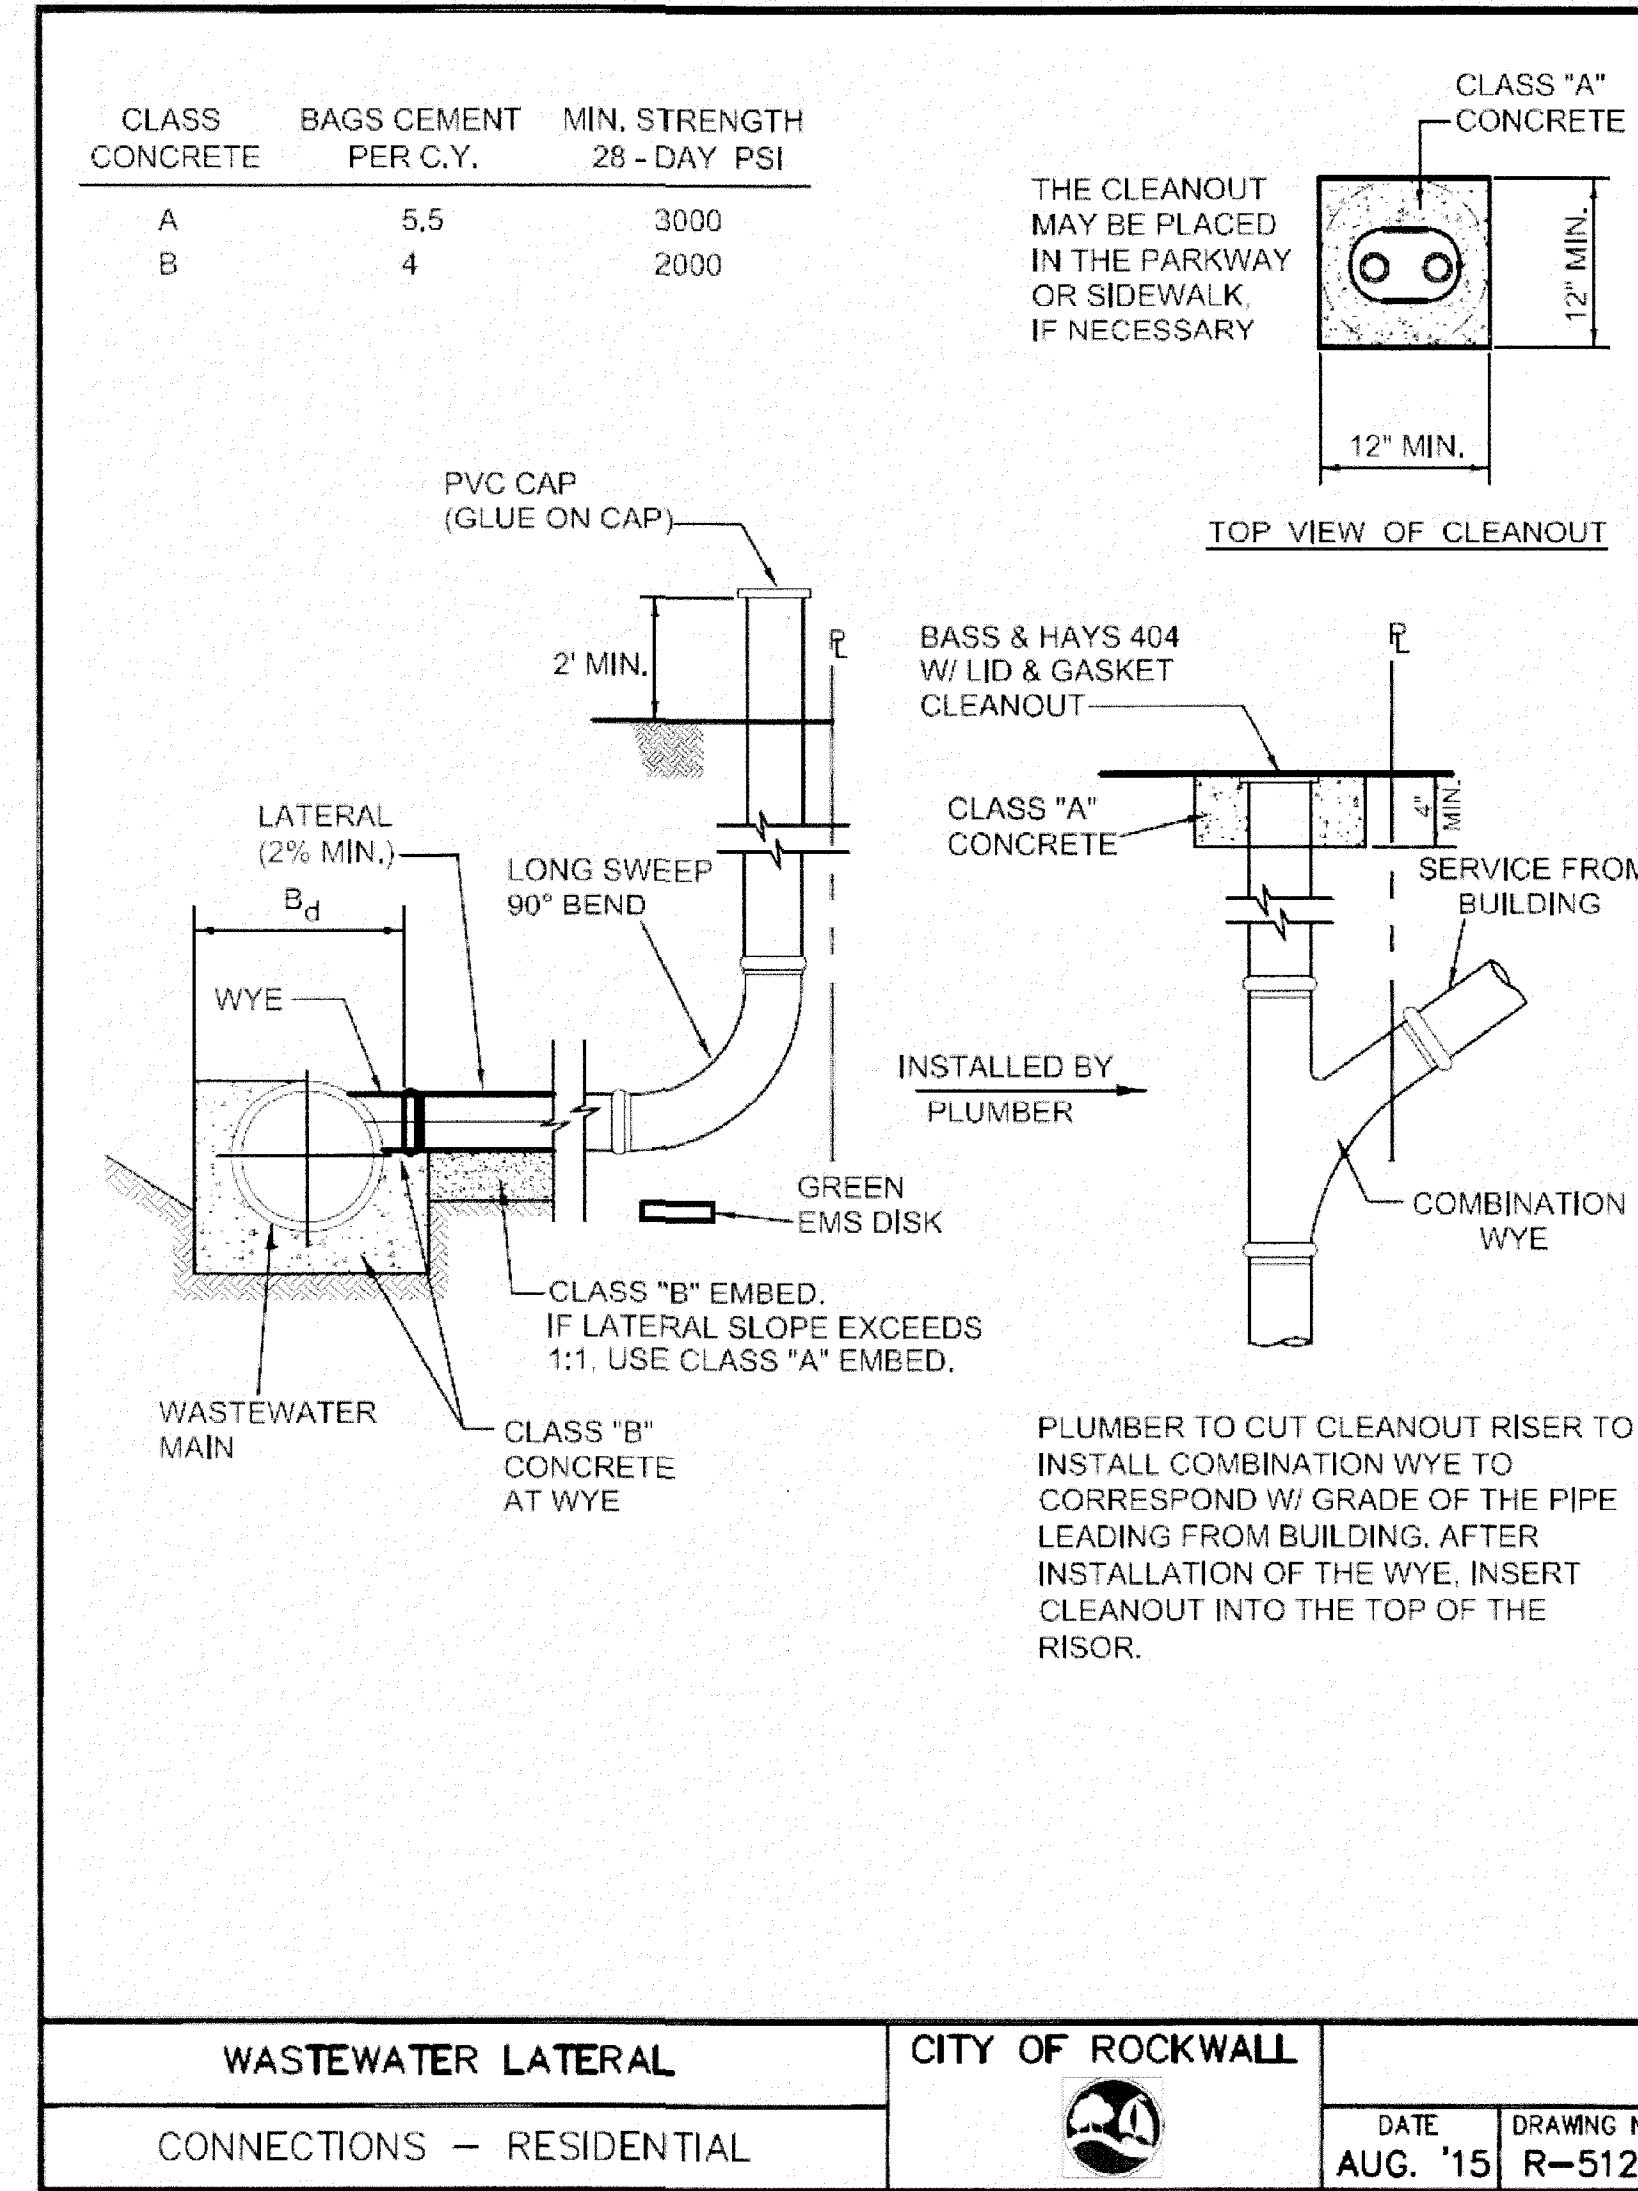


*Section II Standard Drawings as of October 2004. Reference number only has been updated for Fifth Edition Specifications. Public Works Construction Standards North Central Texas, Fifth Edition.

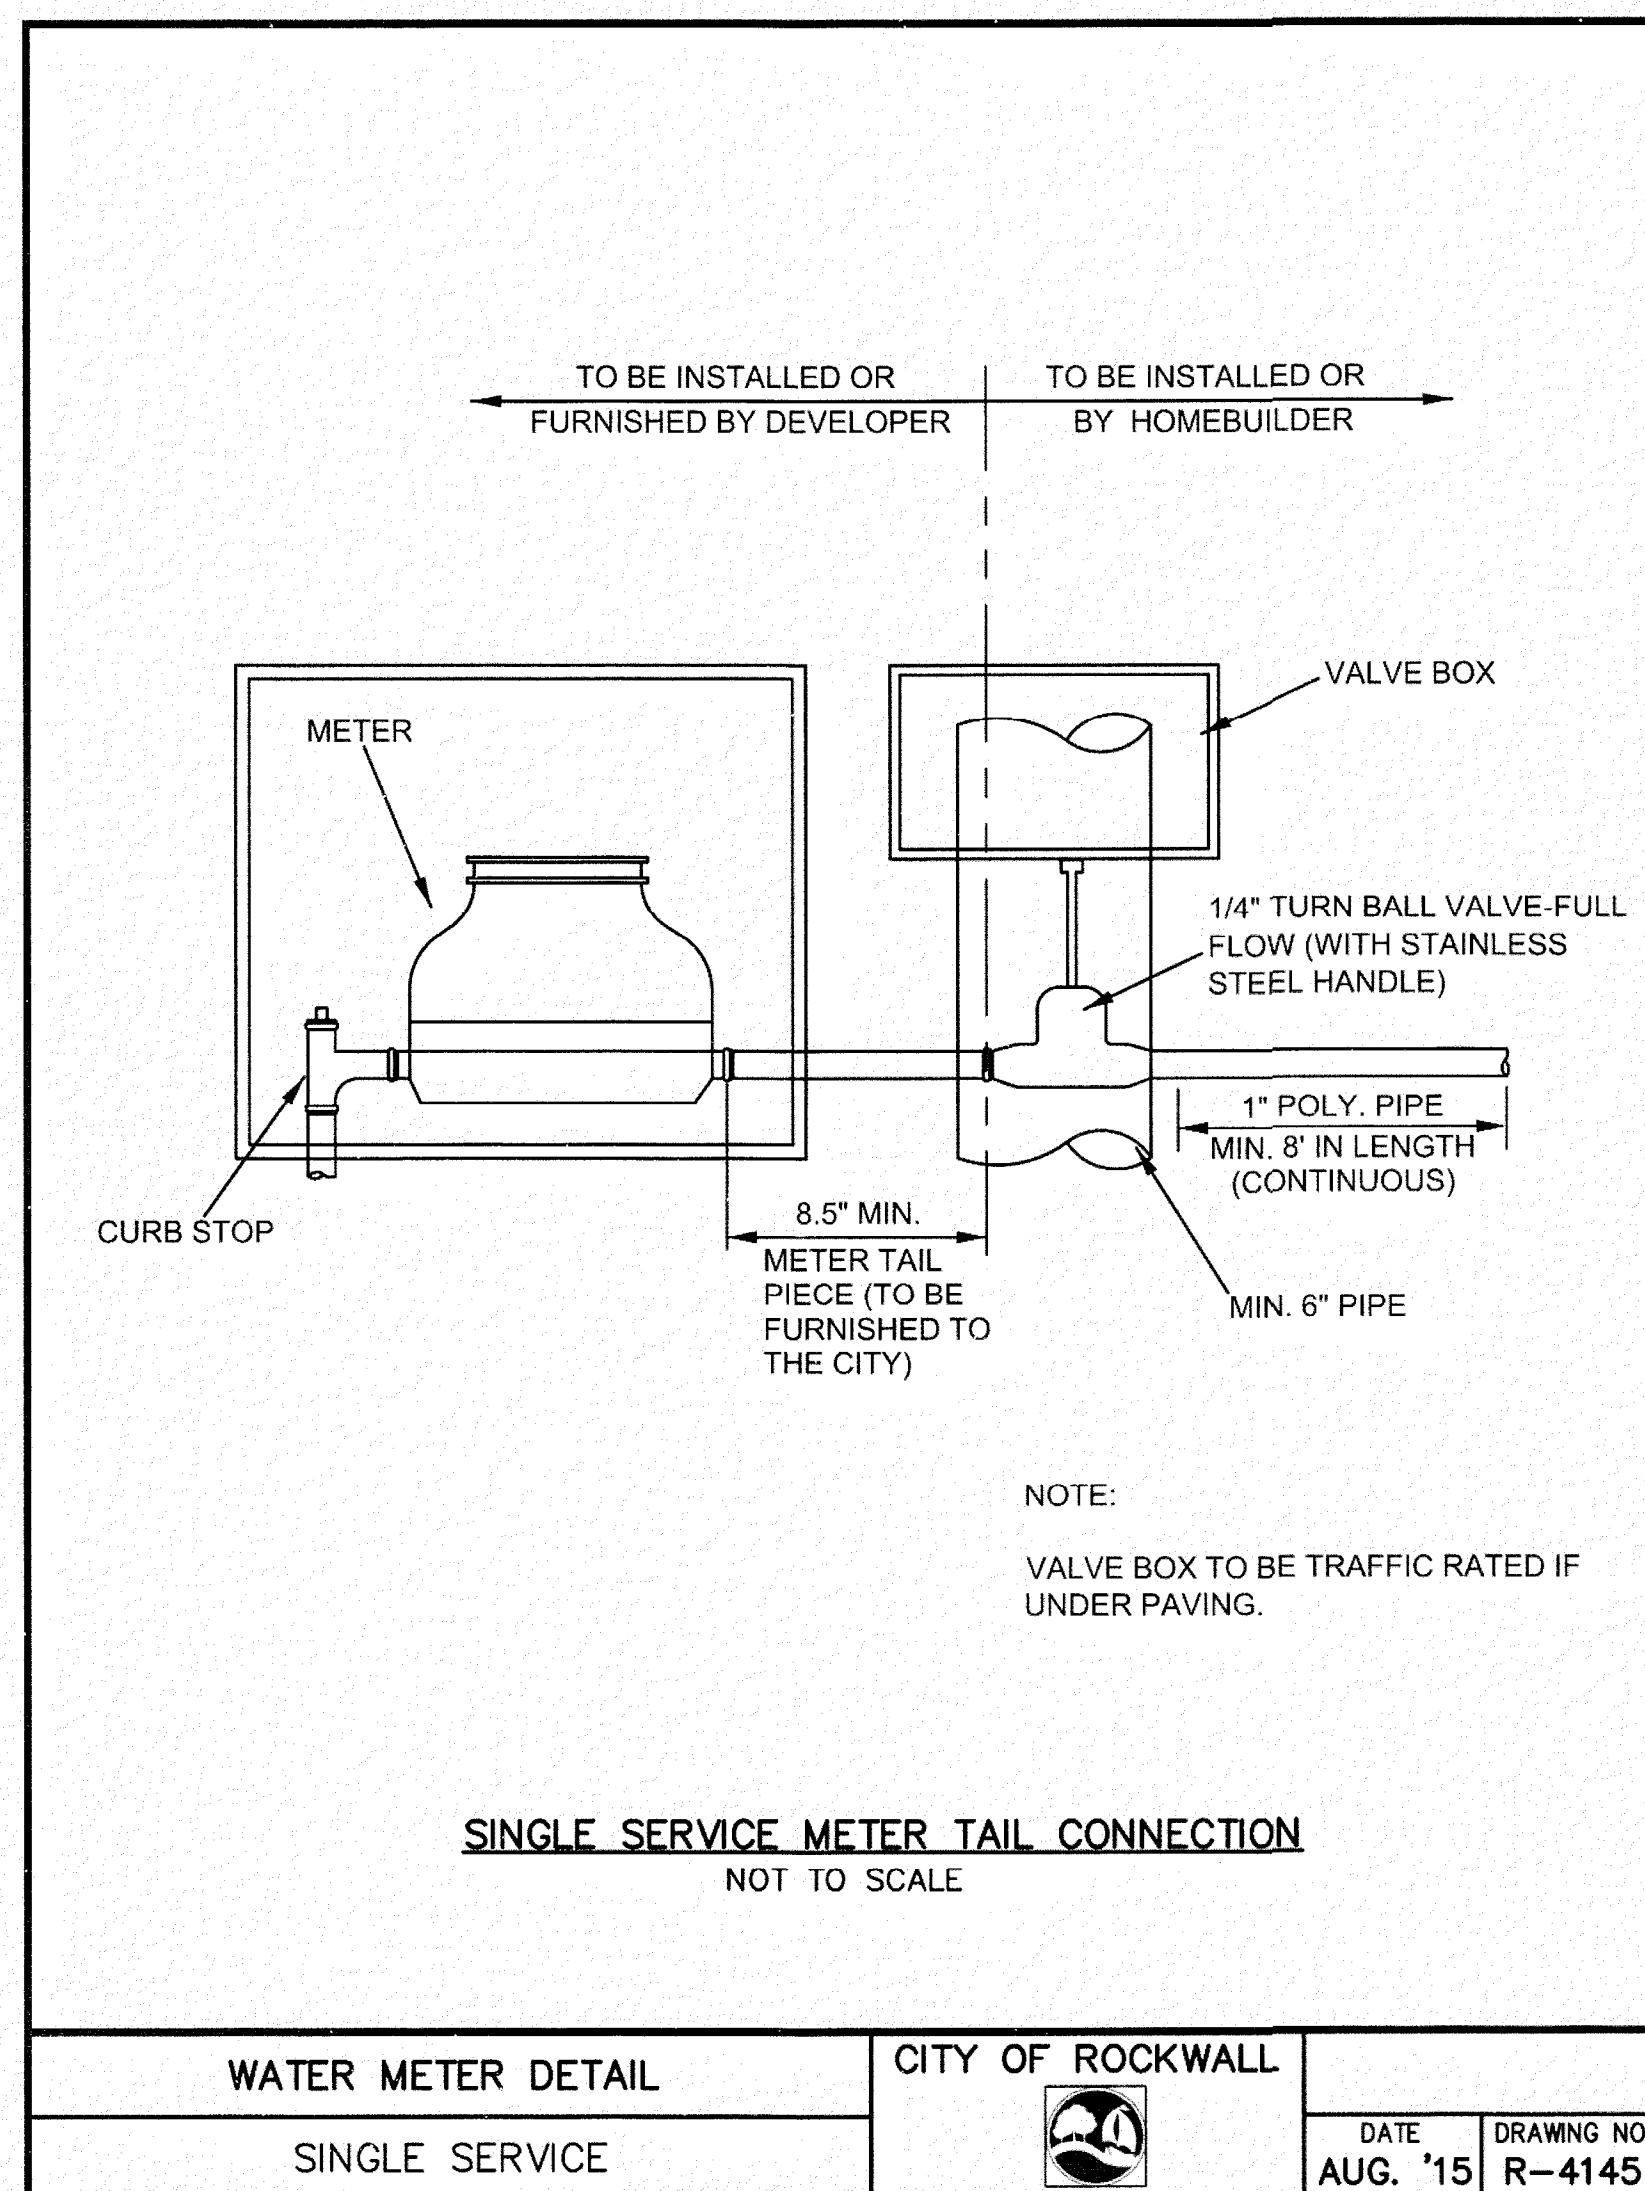

HOMEYER ENGINEERING, INC.
 ENGINEERING, INC.
 TBPE FIRM REGISTRATION NO. F-8440
 P.O. BOX 294427 • LEWISVILLE, TEXAS • 75029
 972-906-9985 PHONE • 972-906-9987 FAX
 WWW.HEI.US.COM

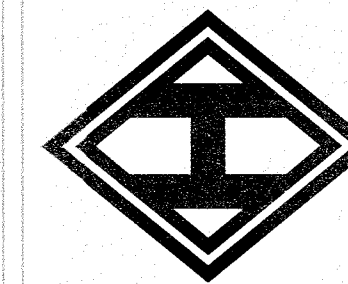


CANINE AND CO. RESORT
 1.21 ACRES
 CITY OF ROCKWALL
 ROCKWALL COUNTY, TEXAS

WATER & SEWER
 DETAILS

DRAWN: JAN
 DATE: 09/28/2018
 HEI #: 18-140

SHEET NO:
 C11

CASE NO. SP2019-017

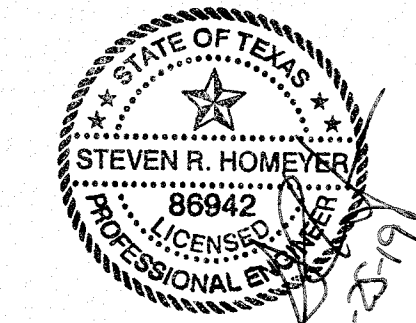

P:\2018\SP2019-017\SP2019-017.dwg, 09/28/2018, 10:00 AM, J:\Users\jhomeyer\OneDrive\Documents\2018\SP2019-017\SP2019-017.dwg, 09/28/2018, 10:00 AM, J:\Users\jhomeyer\OneDrive\Documents\2018\SP2019-017\SP2019-017.dwg, 09/28/2018, 10:00 AM