
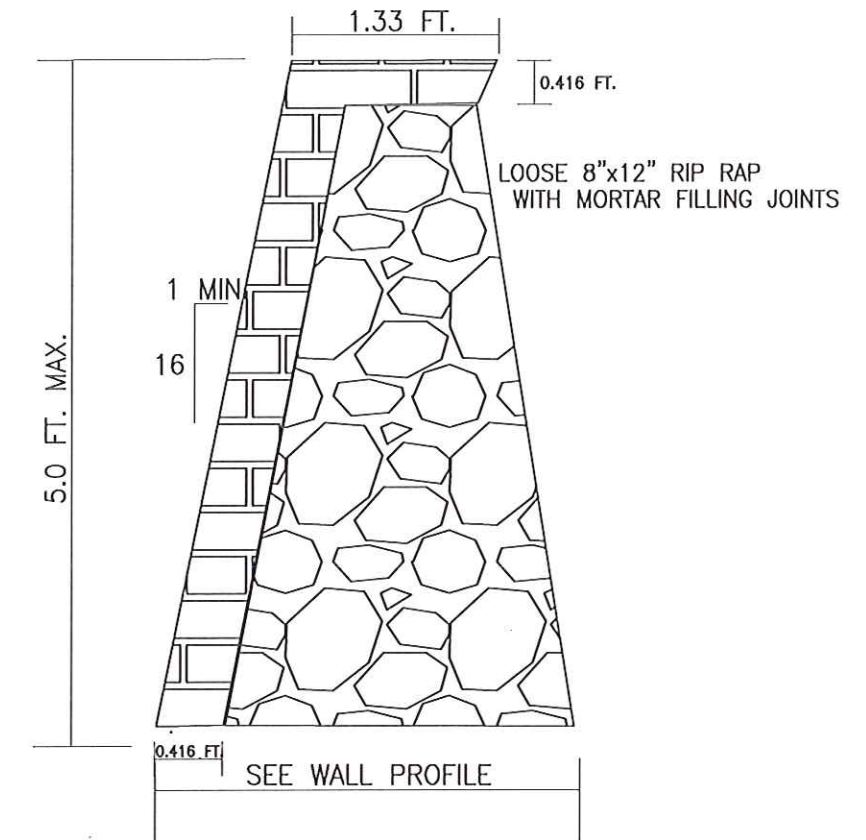



NO LIVE OR DEAD LOADS WITHIN 10.0 FT. BEHIND WALL
 ROUTE OR PIPE ALL ROOF DRAINS AND SURFACE WATER AROUND THE WALL

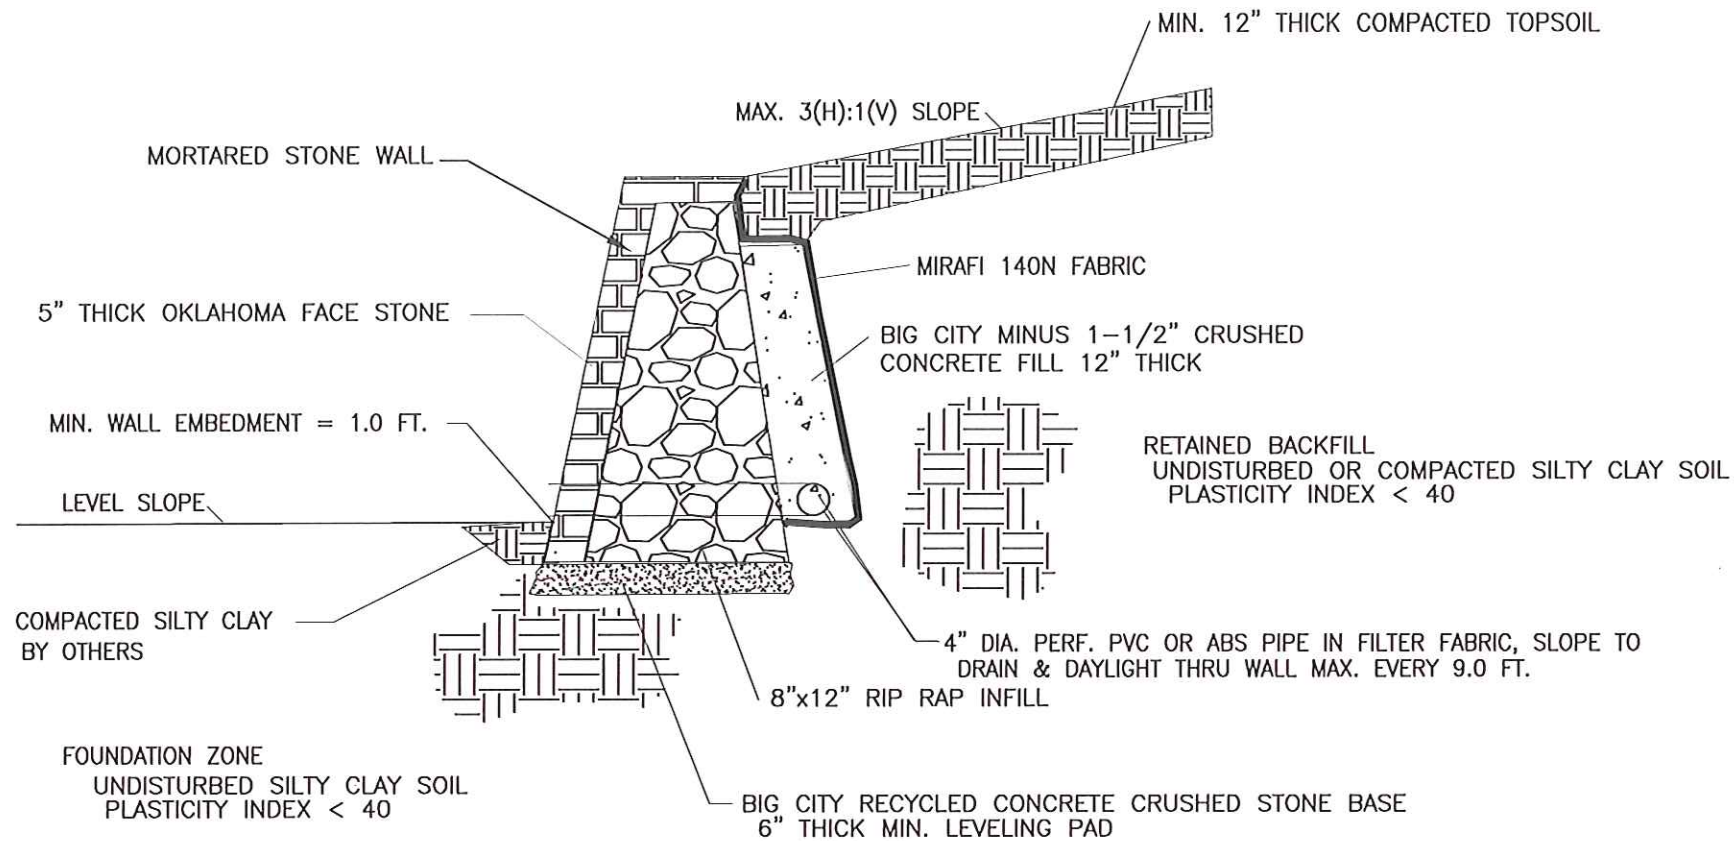

TYPICAL MORTARED WALL DIMENSIONS
 SCALE: NONE

TYPICAL MORTARED STONE WALL SECTION
 SCALE: NONE

Scott Miller Consulting Engineer, Inc.
 Texas Registered Engineering Firm
 F-003643

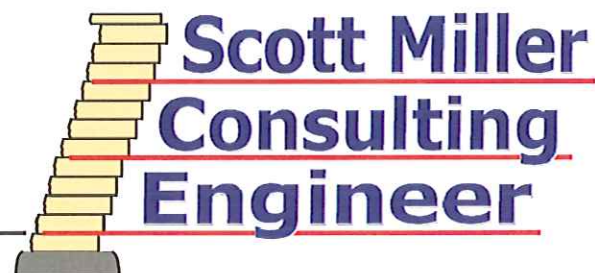

CARENOW MASONRY WALL
 ROCKWALL, TEXAS

WALL DETAILS