


CARUTH LAKES - ROCKWALL, TEXAS

LUMBERMEN'S INVESTMENT, INC.
5495 BELTLINE RD., SUITE 225
DALLAS, TX 75240

Carter Burgess

DALLAS / FORT WORTH / ARLINGTON / HOUSTON, TEXAS
7950 ELMBROOK DRIVE SUITE200 DALLAS, TEXAS 75247 - 4951
(214) 638-0445 FAX (214) 638-0447

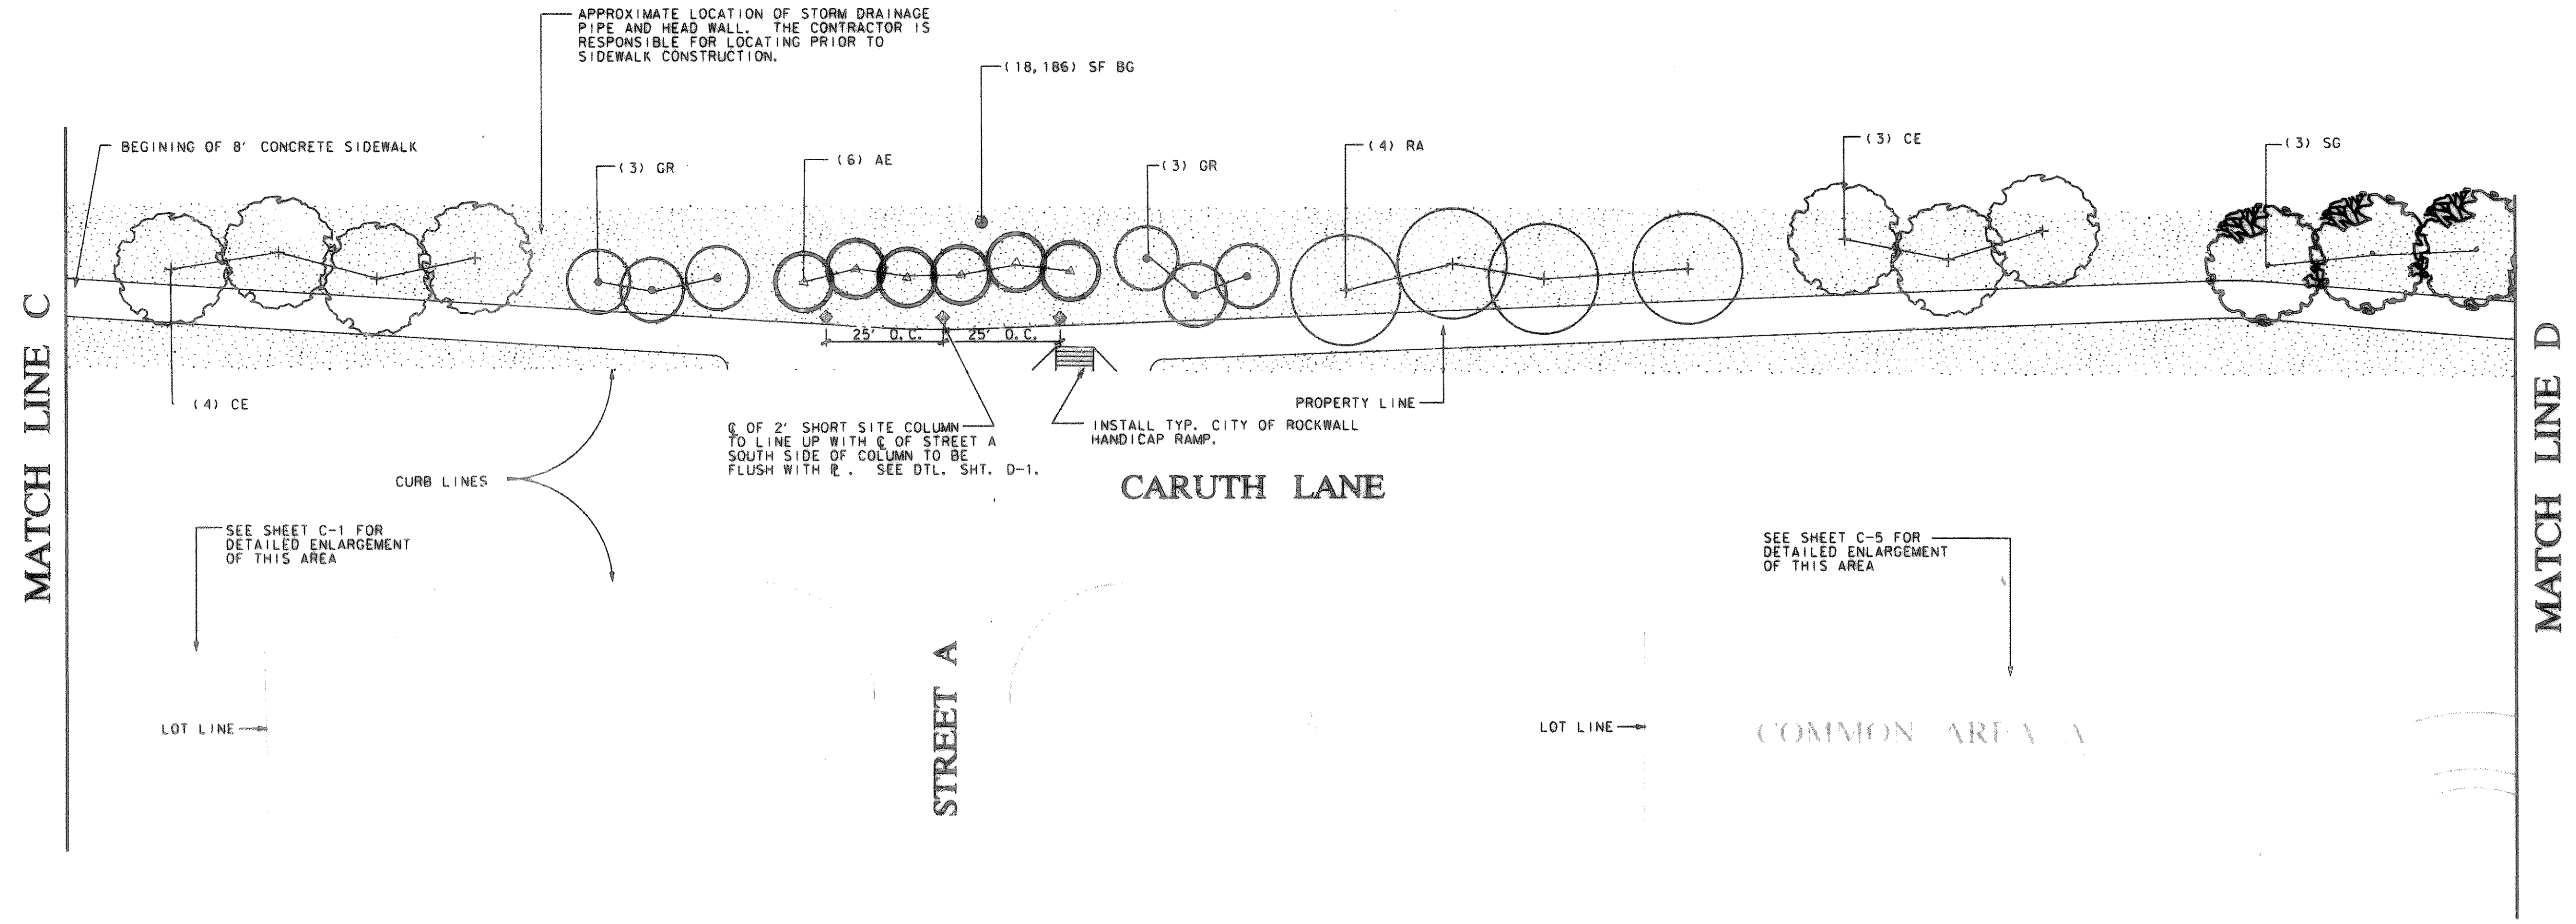


PLANT LIST - THIS SHEET ONLY						
SYMBOL	QUANT.	COMMON NAME	BOTANICAL NAME	SIZE	COND.	REMARKS
LARGE TREES						
SG	3	SWEET GUM	LIQUIDAMBAR STYRACIFLUA	3" CALIPER	B & B	SPECIMEN QUALITY
CE	7	CEDAR ELM	ULMUS CRASSIFOLIA	VARIABLE	SPADE	FIELD HARVESTED
RA	4	RAYWOOD ASH	FRAXINUS OXYCARPA 'RAYWOOD'	3" CALIPER	B & B	SPECIMEN QUALITY
SMALL TREES						
BP	0	BRADFORD PEAR	PYRUS CALLERYANA 'BRADFORD'	2.5" - 3" CALIPER	B & B	SPECIMEN QUALITY
AH	6	AMERICAN HOLLY	ILLEX OPACA	10' - 12' HEIGHT	B & B	SPECIMEN QUALITY
GR	6	GOLDEN RAIN TREE	KOELREUTERIA PANICULATA	2.5" - 3" CALIPER	B & B	SPECIMEN QUALITY
SHRUBS						
PH	0	PHOTINIA	PHOTINIA X FRASERI	3' HEIGHT	B & B CONT.	3' MIN. HT. @ 3' - 0" O.C.
TURF						
BG	14,929 SF	COMMON BERMUDA	CYNODON DACTYLON			HYDROSEED

HARDSCAPE LEGEND

- 2' SHORT SITE COLUMN

PLANTING LEGEND

- + (circle) - RA - RAYWOOD ASH
- ⊙ (circle) - SG - SWEET GUM
- + (circle) - CE - CEDAR ELM
- △ (circle) - AH - AMERICAN HOLLY
- ⬠ (circle) - GR - GOLDEN RAIN TREE

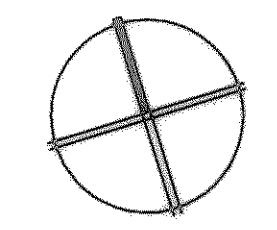

CARUTH LANE HARDSCAPE & PLANTING PLAN

REVISIONS	
JOB NUMBER	962287010
DESIGNED	JBT
DRAWN	JRK
CHECKED	JDR
ISSUE DATE	January 10, 1997
SHEET NUMBER	C-3

T:\proj\96\962287010\962287010.dwg - L:\proj\96\962287010.dwg - 10/13/96 - 10:45:15 AM - 10/13/96
 USER: RAFFER JOB: CARUT LAKES PLOTTED: THU AUG 7 08:59:57 1997
 TBL=F:\PLT-TBL\CBDAL.TBL
 TBL=F:\PLT-TBL\CBDAL.TBL
 TBL=F:\PLT-TBL\CBDAL.TBL