


LOCATIONS OF PROPERTY LINES AND STATE HIGHWAY 205 ARE APPROXIMATIONS. IT IS THE CONTRACTORS RESPONSIBILITY TO LOCATE PRECISE LOCATIONS PRIOR TO CONSTRUCTION.

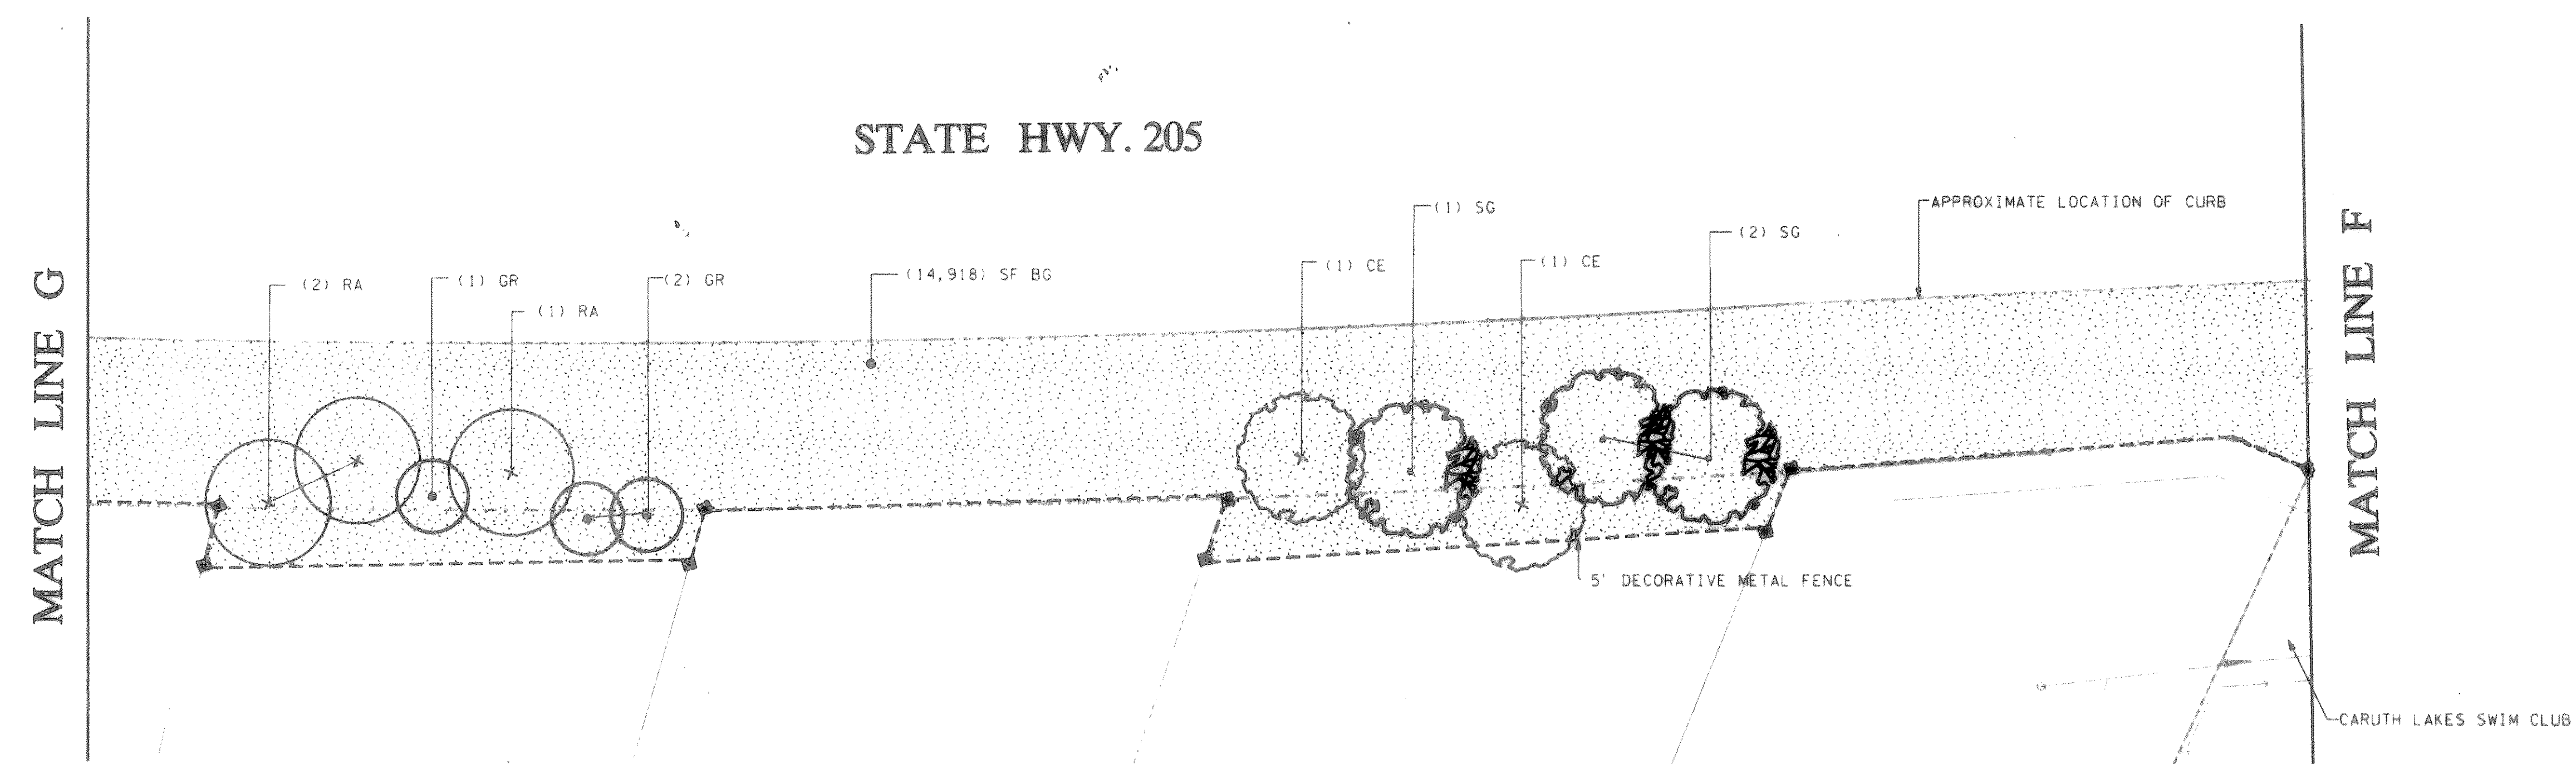



PLANT LIST - THIS SHEET ONLY						
SYMBOL	QUANT.	COMMON NAME	BOTANICAL NAME	SIZE	COND.	REMARKS
LARGE TREES						
CE	2	CEDAR ELM	ULMUS CRASSIFOLIA	VARIES	SPADE	FIELD HARVESTED
SG	3	SWEETGUM	LIQUIDAMBAR STRACIFOLIA	3" CALIPER	B & B	SPECIMEN QUALITY
LO	3	LIVE OAK	QUERCUS VIRGINIANA	3" CALIPER	B & B	SPECIMEN QUALITY
RA	3	RAYWOOD ASH	FRAXINUS OXYCARPA 'RAYWOOD'	3" CALIPER	B & B	SPECIMEN QUALITY
SMALL TREES						
BP	0	BRADFORD PEAR	PYRUS CALLERYANA 'BRADFORD'	2.5" - 3" CALIPER	B & B	SPECIMEN QUALITY
AH	0	AMERICAN HOLLY	ILLEX OPACA	10' - 12' HEIGHT	B & B	SPECIMEN QUALITY
GR	3	GOLDEN RAINTREE	KOELREUTERIA PANICULATA	2.5" - 3" CALIPER	B & B	SPECIMEN QUALITY
SHRUBS						
PH	0	PHOTINIA	PHOTINIA X FRASERI	3' HEIGHT	B & B CONT.	3' MIN. HT. @ 3'-0" O.C.
TURF						
BG	14,918 SF	COMMON BERMJUDA	CYNODON DACTYLON			HYDROSEED

HARDSCAPE LEGEND

■ 5'-6" SITE COLUMN


PLANTING LEGEND

- RA - RAYWOOD ASH
- SG - SWEETGUM
- CE - CEDAR ELM
- GR - GOLDEN RAINTREE

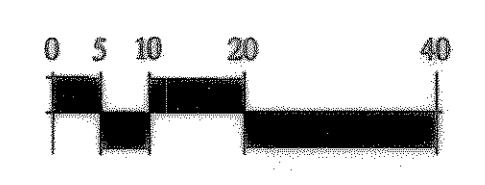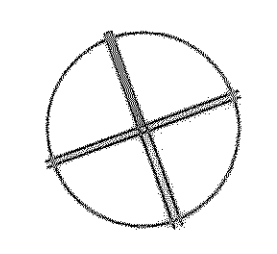

CARUTH LAKES - ROCKWALL, TEXAS

LUMBERMEN'S INVESTMENT, INC.
595 BELTLINE RD., SUITE 225
DALLAS, TX 75240

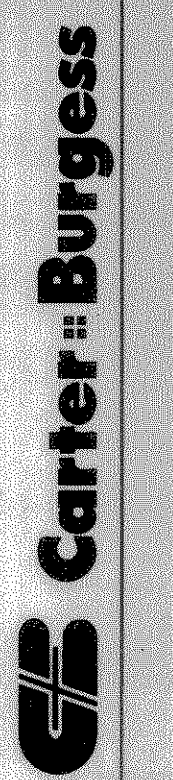

DALLAS / FORT WORTH / ARLINGTON / HOUSTON, TEXAS
FORTMYERS, FLORIDA
7950 ELMBROOK DRIVE SUITE250 DALLAS, TEXAS 75247 - 4951
(214) 688 0445 FAX (214) 688 0447

REVISIONS

JOB NUMBER
962287010

DESIGNED JET
DRAWN JRK
CHECKED JDR

ISSUE DATE
January 10, 1997

SHEET NUMBER
C-6

CARUTH LANE HARDSCAPE & PLANTING

I:\96\962287010\962287010.dwg - (SCALE: 1/8" = 1'-0") - SHEET: 6 OF 6
 USER: HARDELL JOB: CARUTH LAKES PLOTTED: FR 1 JAN 17 13:52:31 1997
 TBL: F:\A\PLT\TBL\CBDAL.TBL
 I:\96\962287010\962287010.dwg - (SCALE: 1/8" = 1'-0") - SHEET: 6 OF 6
 PRF: F:\A\PLT\962287010\962287010.dwg - (SCALE: 1/8" = 1'-0") - SHEET: 6 OF 6
 DGN: 6-N:\962287010\962287010.dwg - (SCALE: 1/8" = 1'-0") - SHEET: 6 OF 6