


LOCATIONS OF PROPERTY LINES AND STATE HIGHWAY 205 ARE APPROXIMATIONS. IT IS THE CONTRACTORS RESPONSIBILITY TO LOCATE PRECISE LOCATIONS PRIOR TO CONSTRUCTION.



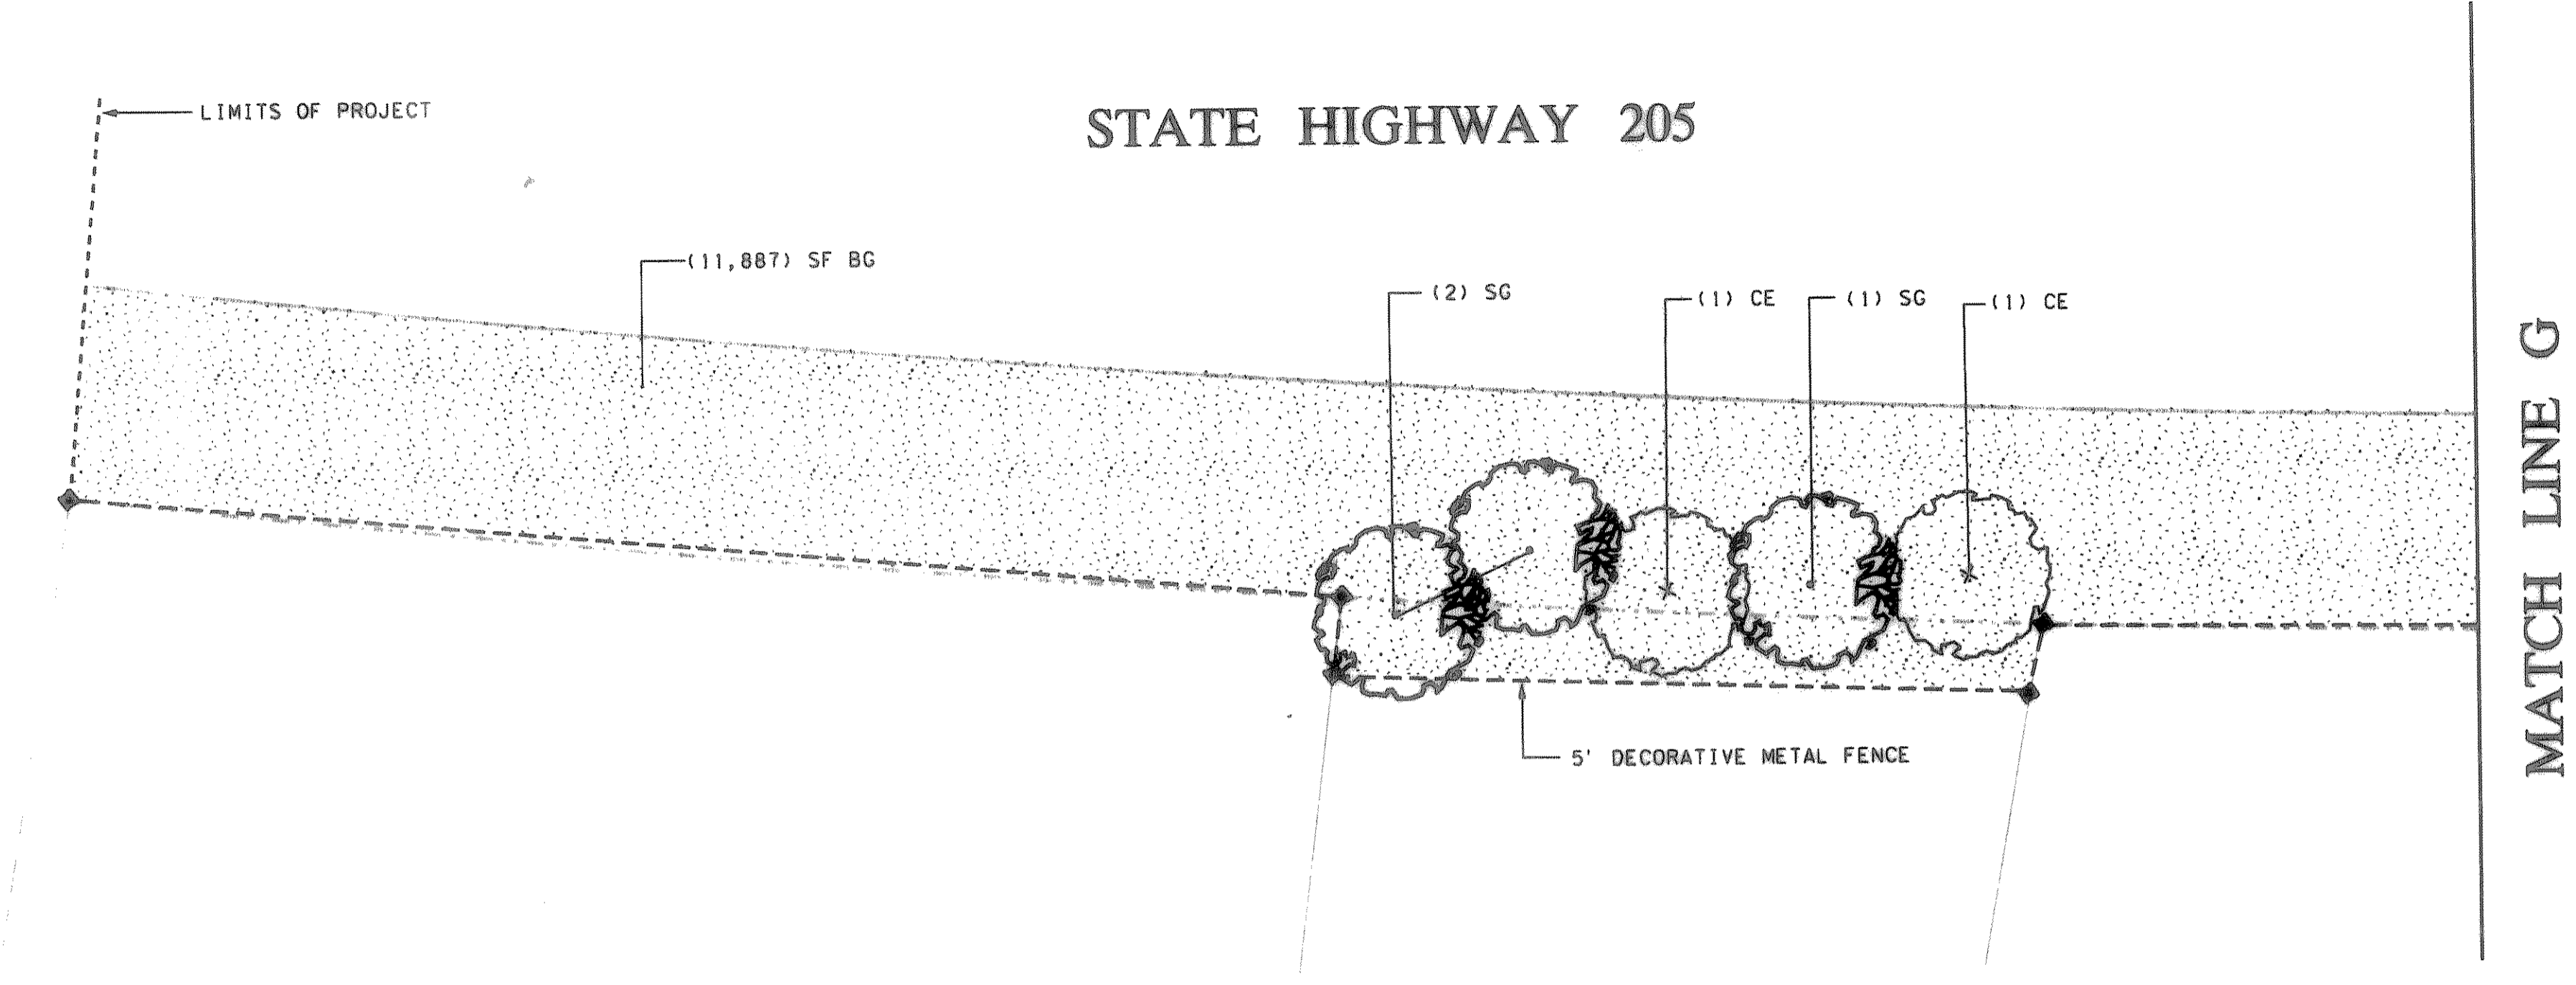


PLANT LIST - THIS SHEET ONLY						
SYMBOL	QUANT.	COMMON NAME	BOTANICAL NAME	SIZE	COND.	REMARKS
LARGE TREES						
CE	0	CEDAR ELM	ULMUS CRASSIFOLIA	VARIABLES	SPADE	FIELD HARVESTED
SG	3	SWEETGUM	LIQUIDAMBAR STYRACIFLUA	3" CALIPER	B & B	SPECIMEN QUALITY
LO	0	LIVE OAK	QUERCUS VIRGINIANA	3" CALIPER	B & B	SPECIMEN QUALITY
RA	2	RAYWOOD ASH	FRAXINUS OXYCARPA 'RAYWOOD'	3" CALIPER	B & B	SPECIMEN QUALITY
SMALL TREES						
BP	0	BRADFORD PEAR	PYRUS CALLERYANA 'BRADFORD'	2.5" - 3" CALIPER	B & B	SPECIMEN QUALITY
AH	0	AMERICAN HOLLY	ILLEX OPACA	10' - 12' HEIGHT	B & B	SPECIMEN QUALITY
GR	0	GOLDEN RAINTREE	KOELREUTERIA PANICULATA	2.5" - 3" CALIPER	B & B	SPECIMEN QUALITY
SHRUBS						
PH	0	PHOTINIA	PHOTINIA X FRASERI	3' HEIGHT	B & B CONT.	3' MIN. HT. @ 3'-0" O.C.
TURF						
BG	11,887 SF	COMMON BERMUDA	CYNODON DACTYLON			HYDROSEED


HARDSCAPE LEGEND

■ 5'-6" SITE COLUMN

PLANTING LEGEND

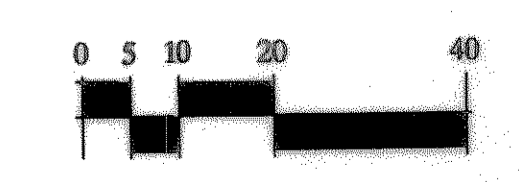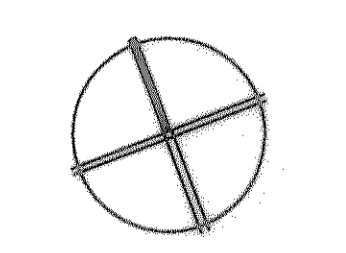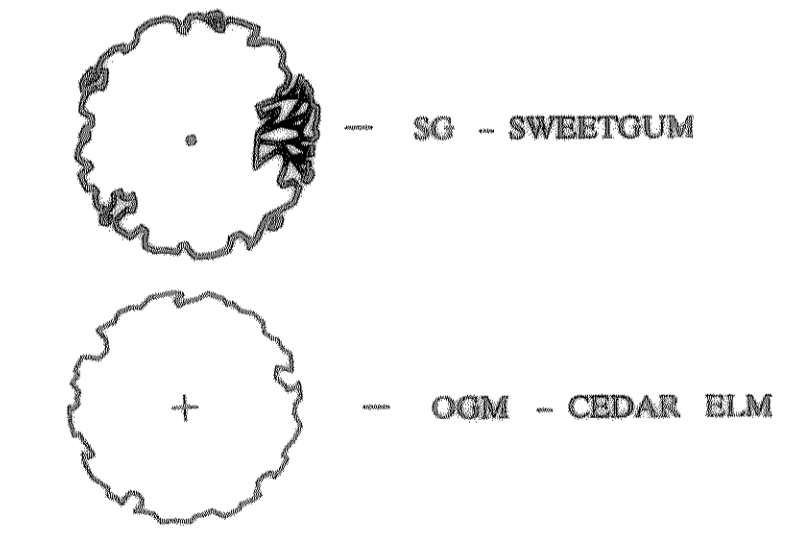

CARUTH LAKES - ROCKWALL, TEXAS
LUMBERMENS INVESTMENT, INC.
5495 BELTLINE RD., SUITE 225
DALLAS, TX 75240

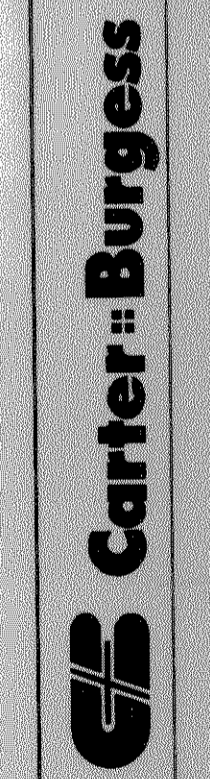

DALLAS / FORT WORTH / ARLINGTON / HOUSTON, TEXAS
FORTMEYERS, FLORIDA
750 ELAM BROOK DRIVE SUITE 250 DALLAS, TEXAS 75247 - 4951
(214) 638 0405 FAX (214) 638 0447

REVISIONS	
JOB NUMBER	962287010
DESIGNED	JET
DRAWN	JET
CHECKED	JDR
ISSUE DATE	January 10, 1997
SHEET NUMBER	C-7

CARUTH LANE HARDSCAPE & PLANTING

12:00 PM - P:\A\22287010\A\22287010.dwg - LDP-0711 - 004-5 - C
 PIP-F11\PI\B77\MAX287010.PIP - 807-SB-000000 - SCALE 20:000000
 TEL#FAVPLT-TBL-CBDAL.TBL USE#HARDEN JOB#-UNKNOWN PLOTTED Fr.Jan.17.13:55:00.1997
 12:00 PM - P:\A\22287010\A\22287010.dwg - LDP-0711 - 004-5 - C
 PIP-F11\PI\B77\MAX287010.PIP - 807-SB-000000 - SCALE 20:000000
 TEL#FAVPLT-TBL-CBDAL.TBL USE#HARDEN JOB#-UNKNOWN PLOTTED Fr.Jan.17.13:55:00.1997