

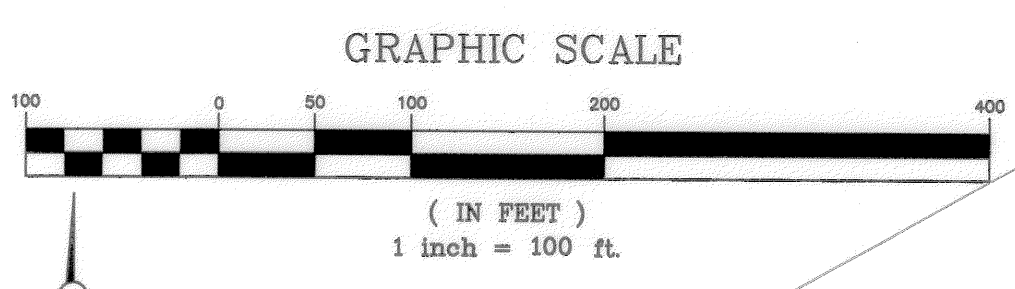


**LOCATION MAP
(NOT TO SCALE)**

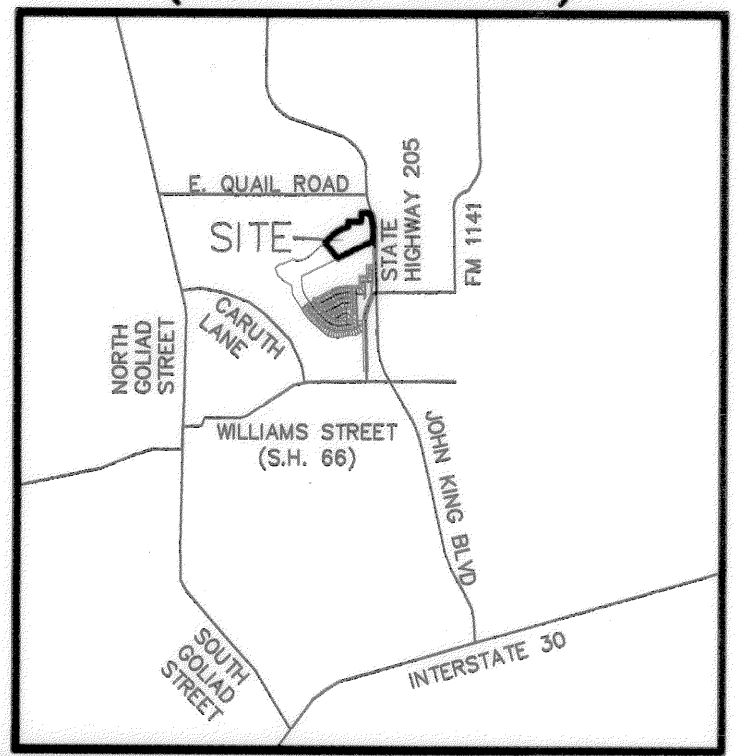

CARUTH LAKES PHASE 8A LOT SUMMARY

BLOCK/LOT	SQUARE FEET	ACRES
Q-1	9,797	0.225
Q-2	8,625	0.198
Q-3	8,625	0.198
Q-4	8,625	0.198
Q-5	8,625	0.198
Q-6	8,798	0.202
Q-7	11,706	0.269
Q-8	11,611	0.267
Q-9	9,055	0.208
Q-10	8,625	0.198
Q-11	8,625	0.198
Q-12	8,625	0.198
Q-13	9,773	0.224
Q-14	57,790	1.327
R-1	10,203	0.234
R-2	8,280	0.190
R-3	8,280	0.190
R-4	8,280	0.190
R-5	8,280	0.190
R-6	8,280	0.190
R-7	8,700	0.200
R-8	12,090	0.278
R-9	12,746	0.293
R-10	9,055	0.208
R-11	8,970	0.206
R-12	8,970	0.206
R-13	8,970	0.206
R-14	8,970	0.206
R-15	9,384	0.215
S-1	9,462	0.217
S-2	8,453	0.194
S-3	8,404	0.193
S-4	13,103	0.301
S-5	10,996	0.252
S-6	10,363	0.238
S-7	10,363	0.238
S-8	10,207	0.234
S-9	15,785	0.362
S-10	9,369	0.215
S-11	8,625	0.198
S-12	8,625	0.198
S-13	8,625	0.198
S-14	8,625	0.198
S-15	11,480	0.264
S-16	8,746	0.201
T-1	12,056	0.277
T-2	11,991	0.275
T-3	9,533	0.219
T-4	9,305	0.214
T-5	10,004	0.230
T-6	8,280	0.190
T-7	11,284	0.259
T-8	11,303	0.259
T-9	8,280	0.190
T-10	8,280	0.190
T-11	10,705	0.246
U-1	12,375	0.284
U-2	8,832	0.203
U-3	8,454	0.194
U-4	8,384	0.192
U-5	8,375	0.192
U-6	8,371	0.192
U-7	8,371	0.192
U-8	8,514	0.195
U-9	9,004	0.207
U-10	74,437	1.709

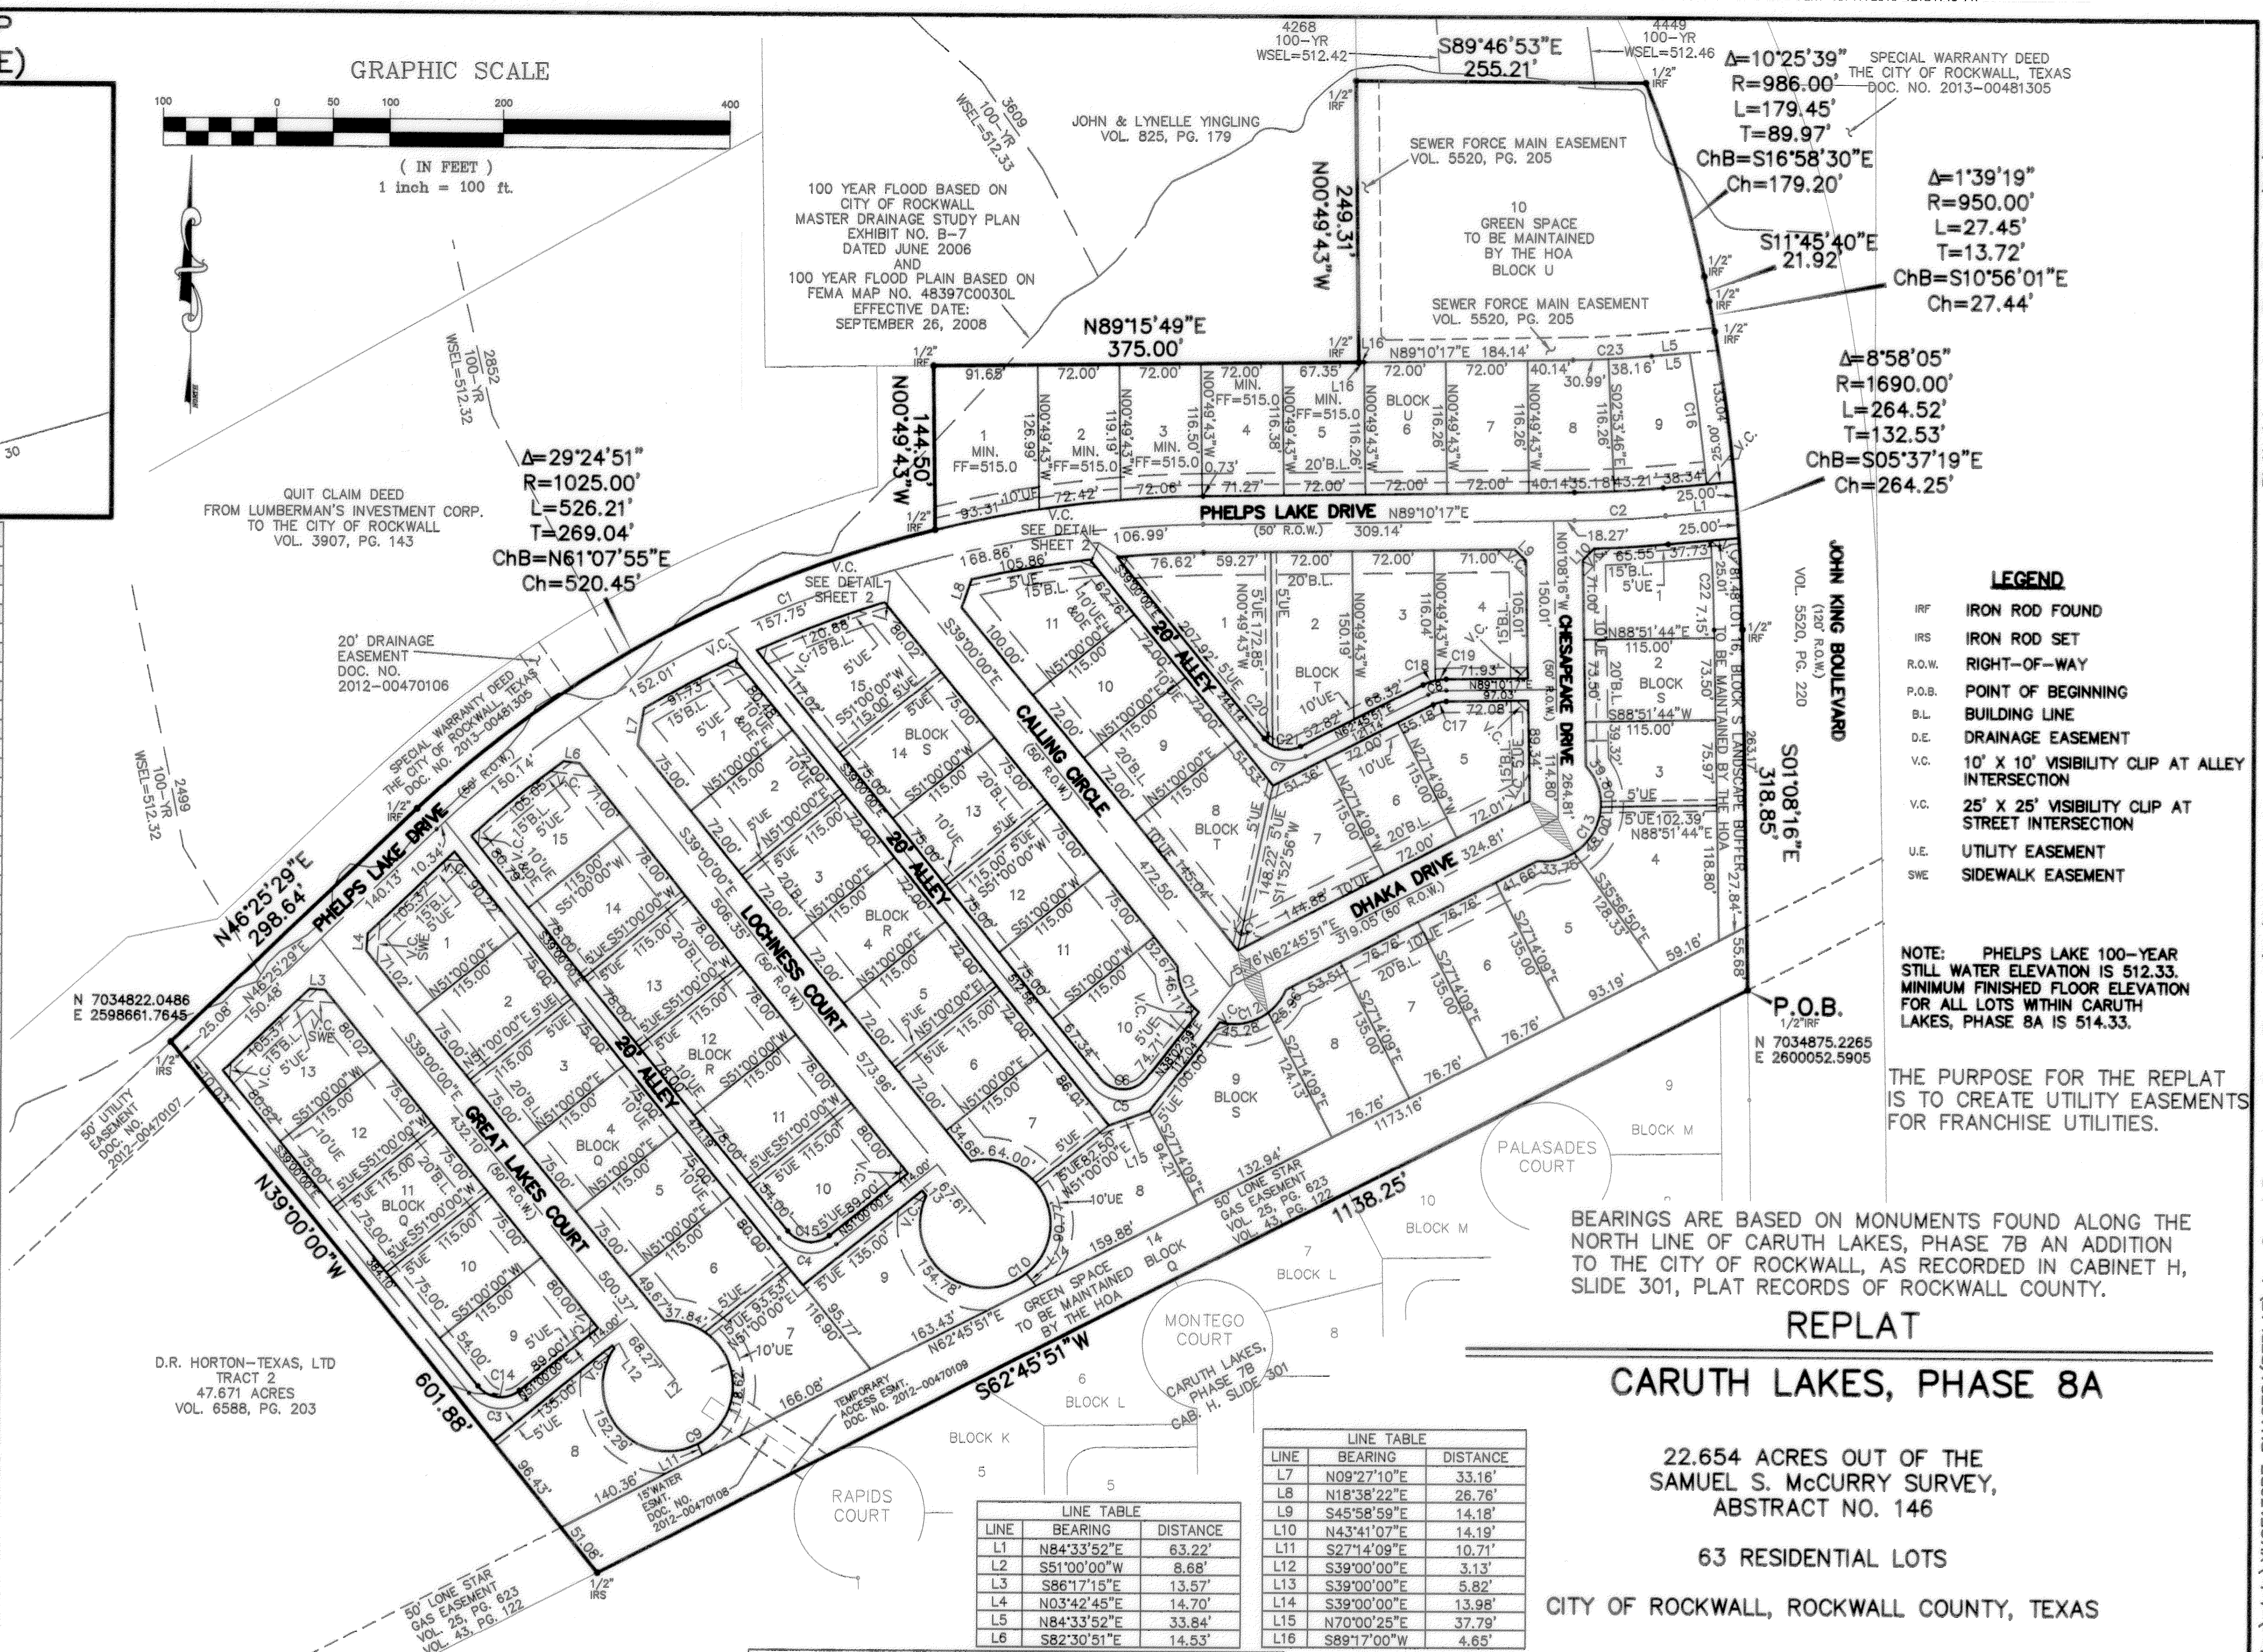

CURVE TABLE

NO.	DELTA	RADIUS	LENGTH	TANGENT	CHORD BEARING	CHORD
C1	42°44'51"	1000.00'	746.09'	391.37'	S67°47'55"W	728.90'
C2	4°36'25"	1000.00'	80.40'	40.22'	N86°52'05"E	80.38'
C3	90°00'00"	36.00'	56.55'	36.00'	S84°00'00"E	50.91'
C4	90°00'00"	36.00'	56.55'	36.00'	S84°00'00"E	50.91'
C5	102°57'01"	36.00'	64.69'	45.22'	N89°31'30"E	56.33'
C6	102°57'01"	36.00'	64.69'	45.22'	N89°31'30"E	56.33'
C7	78°14'09"	36.00'	49.16'	29.28'	S78°07'04"E	45.43'
C8	26°24'26"	36.00'	18.59'	8.45'	S75°58'04"W	16.45'
C9	307°39'19"	57.50'	308.75'	28.26'	N60°41'18"E	50.72'
C10	308°27'25"	57.50'	309.56'	27.76'	N51°00'00"E	50.00'

LINE TABLE

LINE	BEARING	DISTANCE
L1	N84°33'52"E	63.22'
L2	S51°00'00"W	8.68'
L3	S86°17'15"E	13.57'
L4	N03°42'45"E	14.70'
L5	N84°33'52"E	33.84'
L6	S82°30'51"E	14.53'

LINE TABLE

LINE	BEARING	DISTANCE
L7	N09°27'10"E	33.16'
L8	N18°38'22"E	26.76'
L9	S45°58'59"E	14.18'
L10	N43°41'07"E	14.19'
L11	S27°14'09"E	10.71'
L12	S39°00'00"E	3.13'
L13	S39°00'00"E	5.82'
L14	S39°00'00"E	13.98'
L15	N70°00'25"E	37.79'
L16	S89°17'00"W	4.65'

**REPLAT
CARUTH LAKES, PHASE 8A**

22.654 ACRES OUT OF THE
SAMUEL S. McCURRY SURVEY,
ABSTRACT NO. 146
63 RESIDENTIAL LOTS
CITY OF ROCKWALL, ROCKWALL COUNTY, TEXAS

D.R. HORTON - TEXAS, LTD. OWNER
4306 Miller Road, Suite A
Rowlett, Texas 75088 (214) 607-4244

JBI PARTNERS, INC. SURVEYOR/ENGINEER
16301 Quorum Drive, Suite 200 B
Addison, Texas 75001 (972)248-7676

H351

Plotted by: mharp Plot Date: 9/20/2013 9:44 AM
Drawing: H:\Projects\HOE132.dwg\plots\HOE132PT-PHASE8A(REPLAT).dwg Saved By: mharp Save Time: 9/17/2013 4:10 PM