


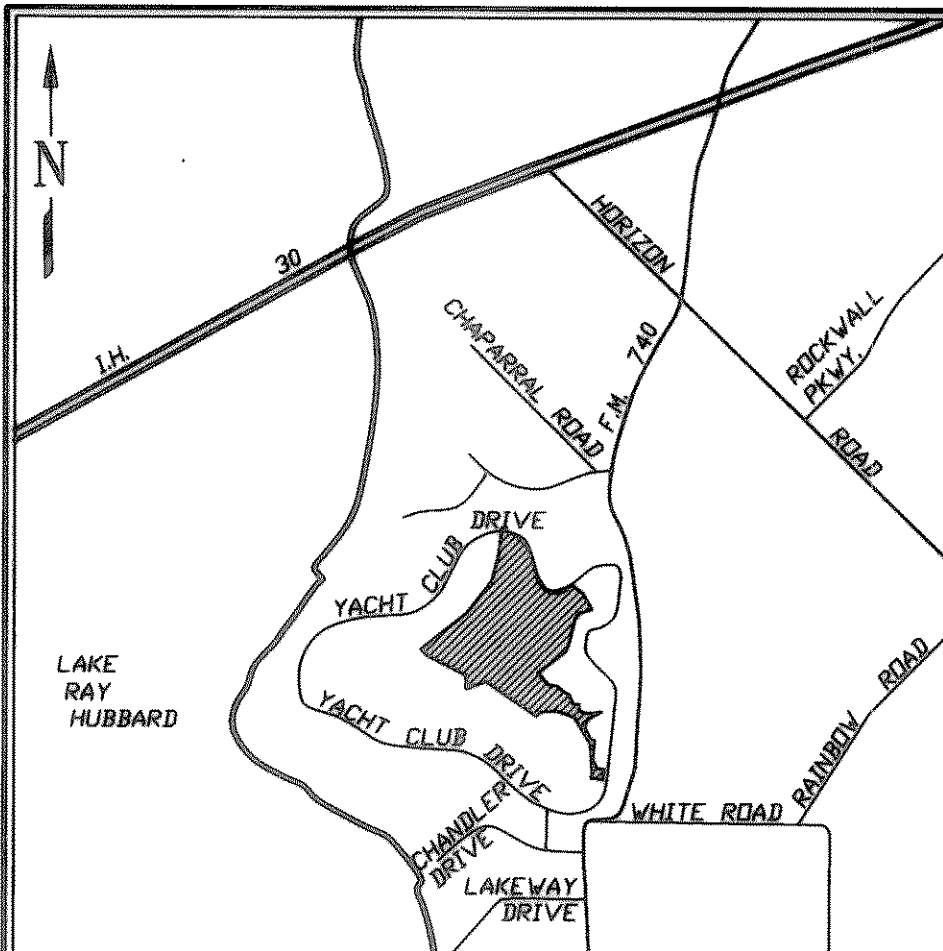


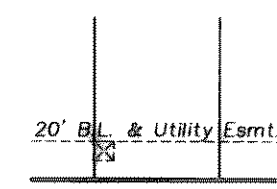

NOTE:
All Streets within this Addition shall remain private and shall be the responsibility of Chandlers Landing Community Association, Inc.

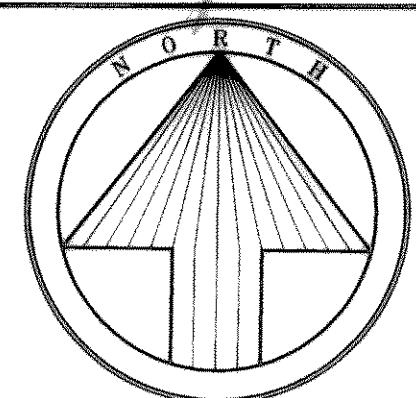

STREET
Typ. 10' X 10' TU Electric Co. Transformer Easement

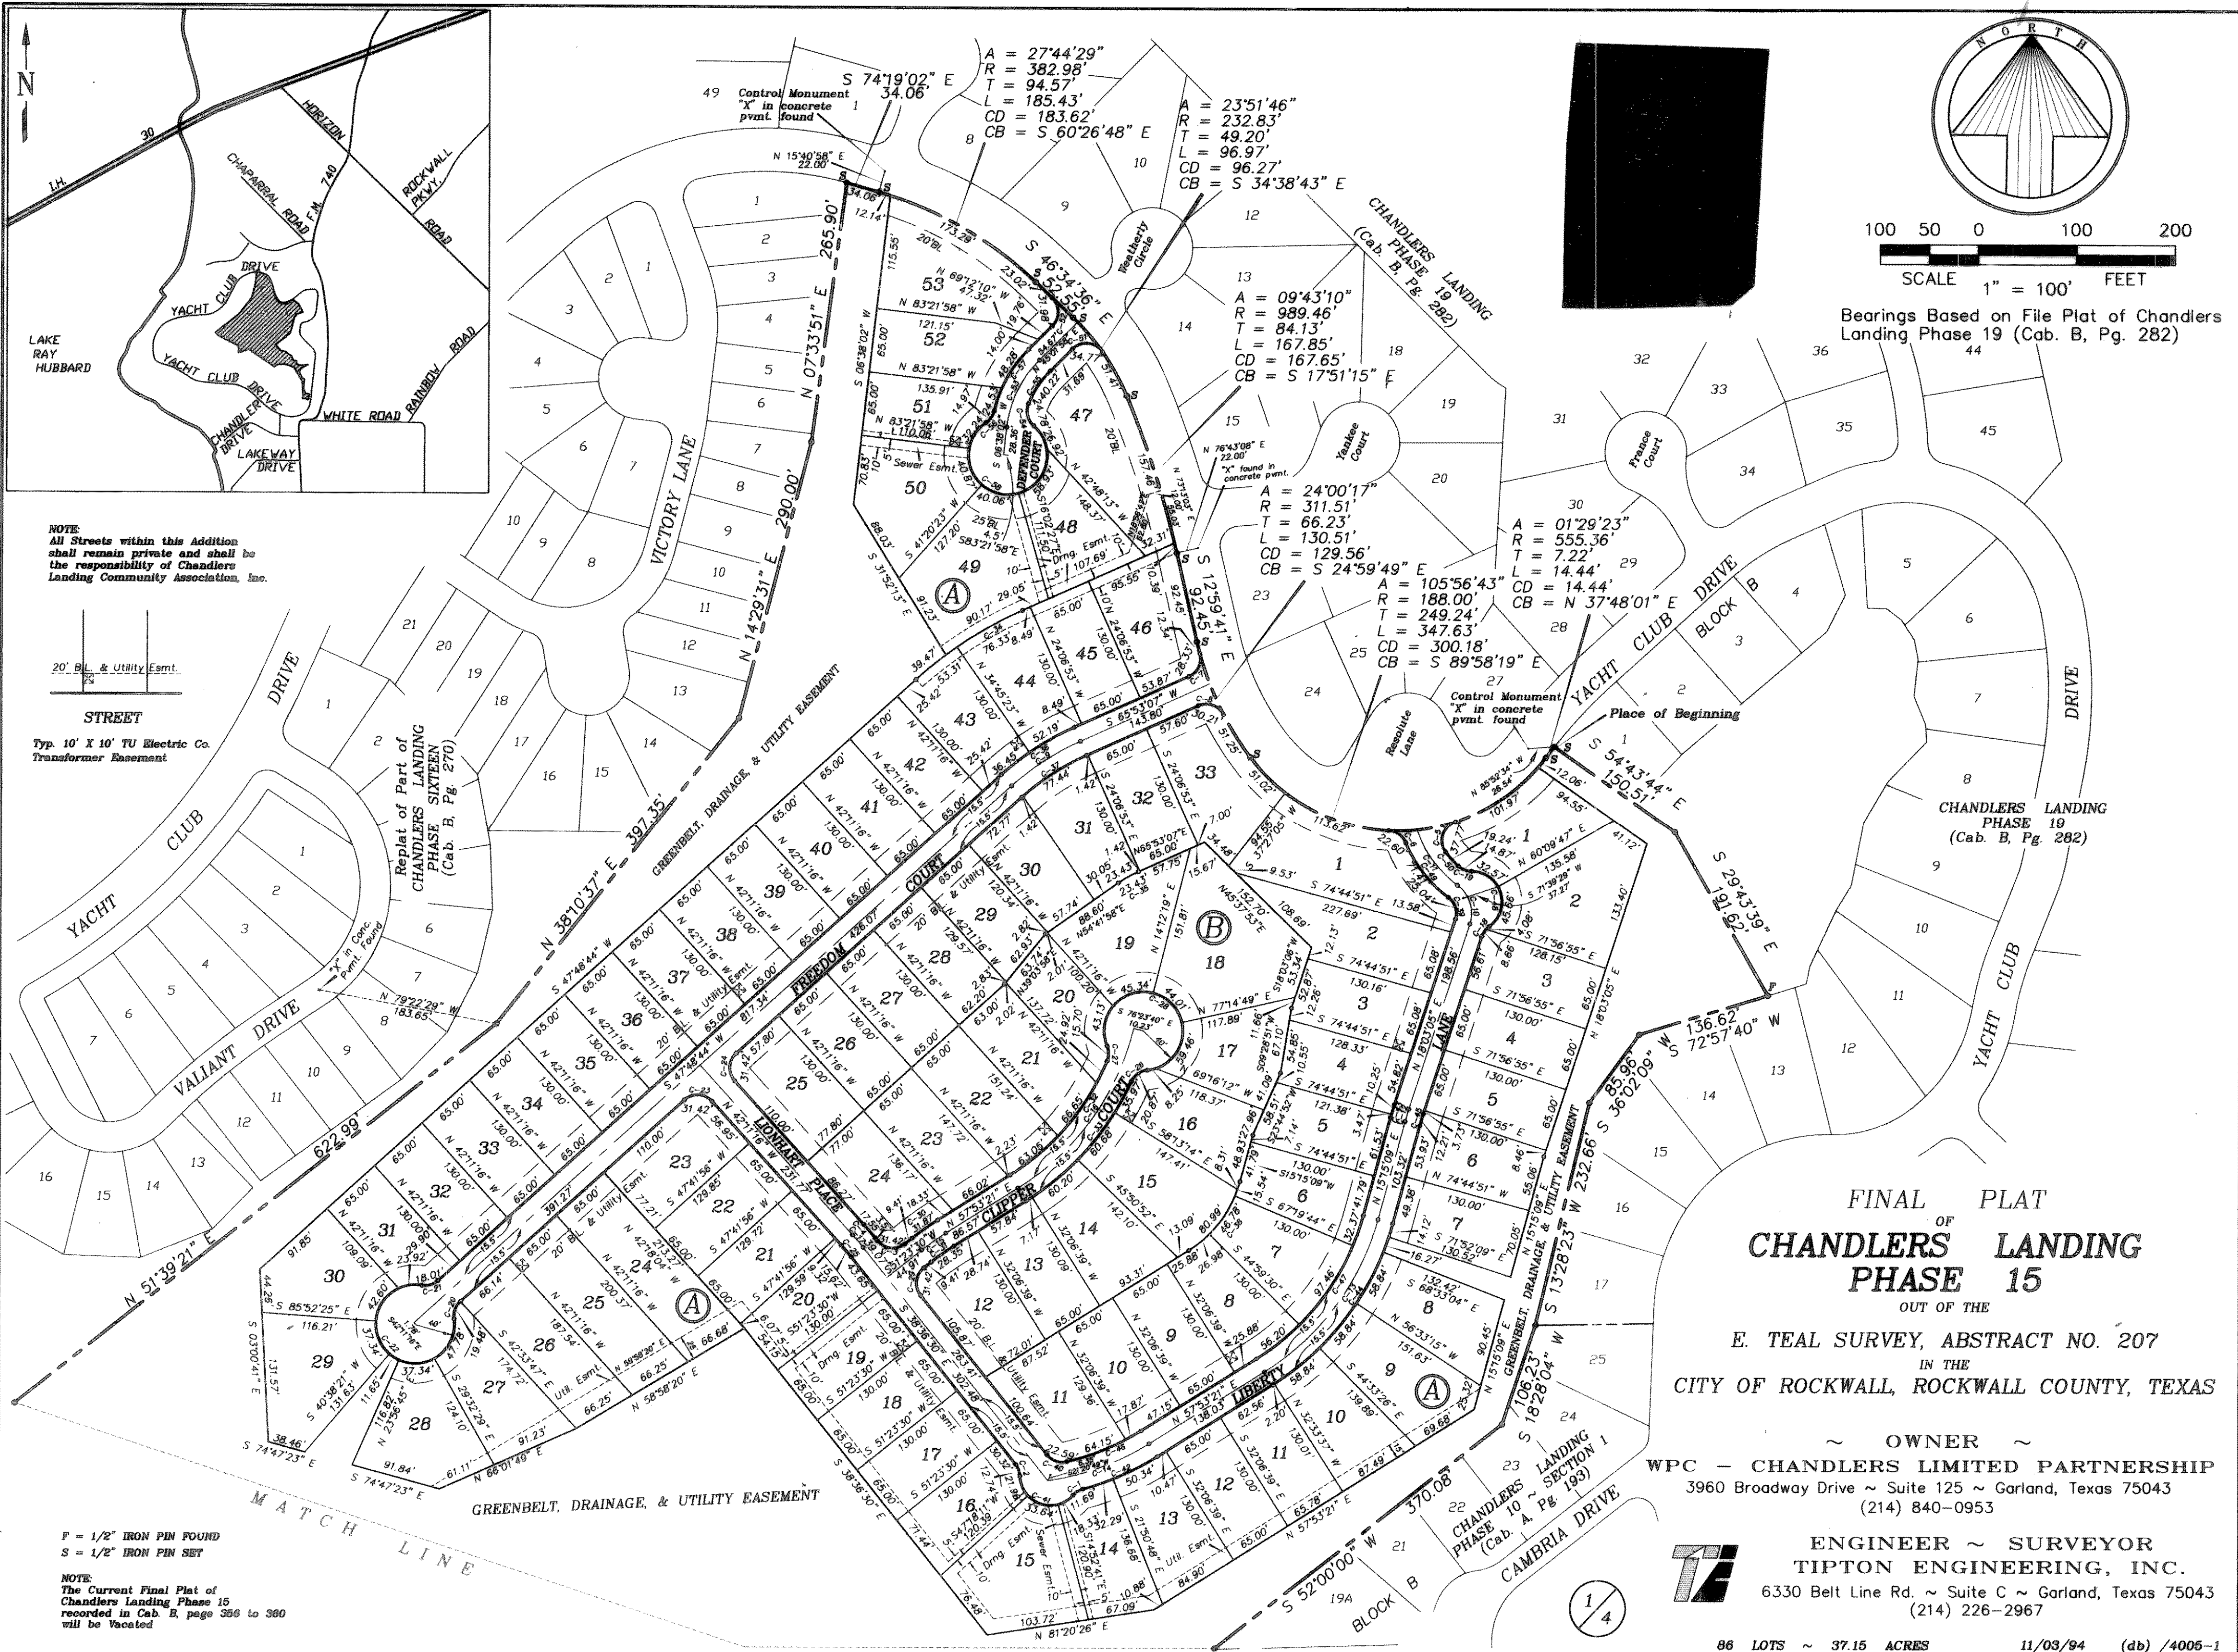

100 50 0 100 200
SCALE 1" = 100' FEET

Bearings Based on File Plat of Chandlers Landing Phase 19 (Cab. B, Pg. 282)

FINAL PLAT OF CHANDLER'S LANDING PHASE 15

OUT OF THE
E. TEAL SURVEY, ABSTRACT NO. 207
IN THE
CITY OF ROCKWALL, ROCKWALL COUNTY, TEXAS

OWNER
WPC - CHANDLER'S LIMITED PARTNERSHIP
3960 Broadway Drive ~ Suite 125 ~ Garland, Texas 75043
(214) 840-0953



ENGINEER ~ SURVEYOR
TIPTON ENGINEERING, INC.
6330 Belt Line Rd. ~ Suite C ~ Garland, Texas 75043
(214) 226-2967

86 LOTS ~ 37.15 ACRES 11/03/94 (db) /4005-1

F = 1/2" IRON PIN FOUND
S = 1/2" IRON PIN SET
NOTE:
The Current Final Plat of Chandlers Landing Phase 15 recorded in Cab. B, page 356 to 380 will be vacated

Cab. C, Pg. 232