


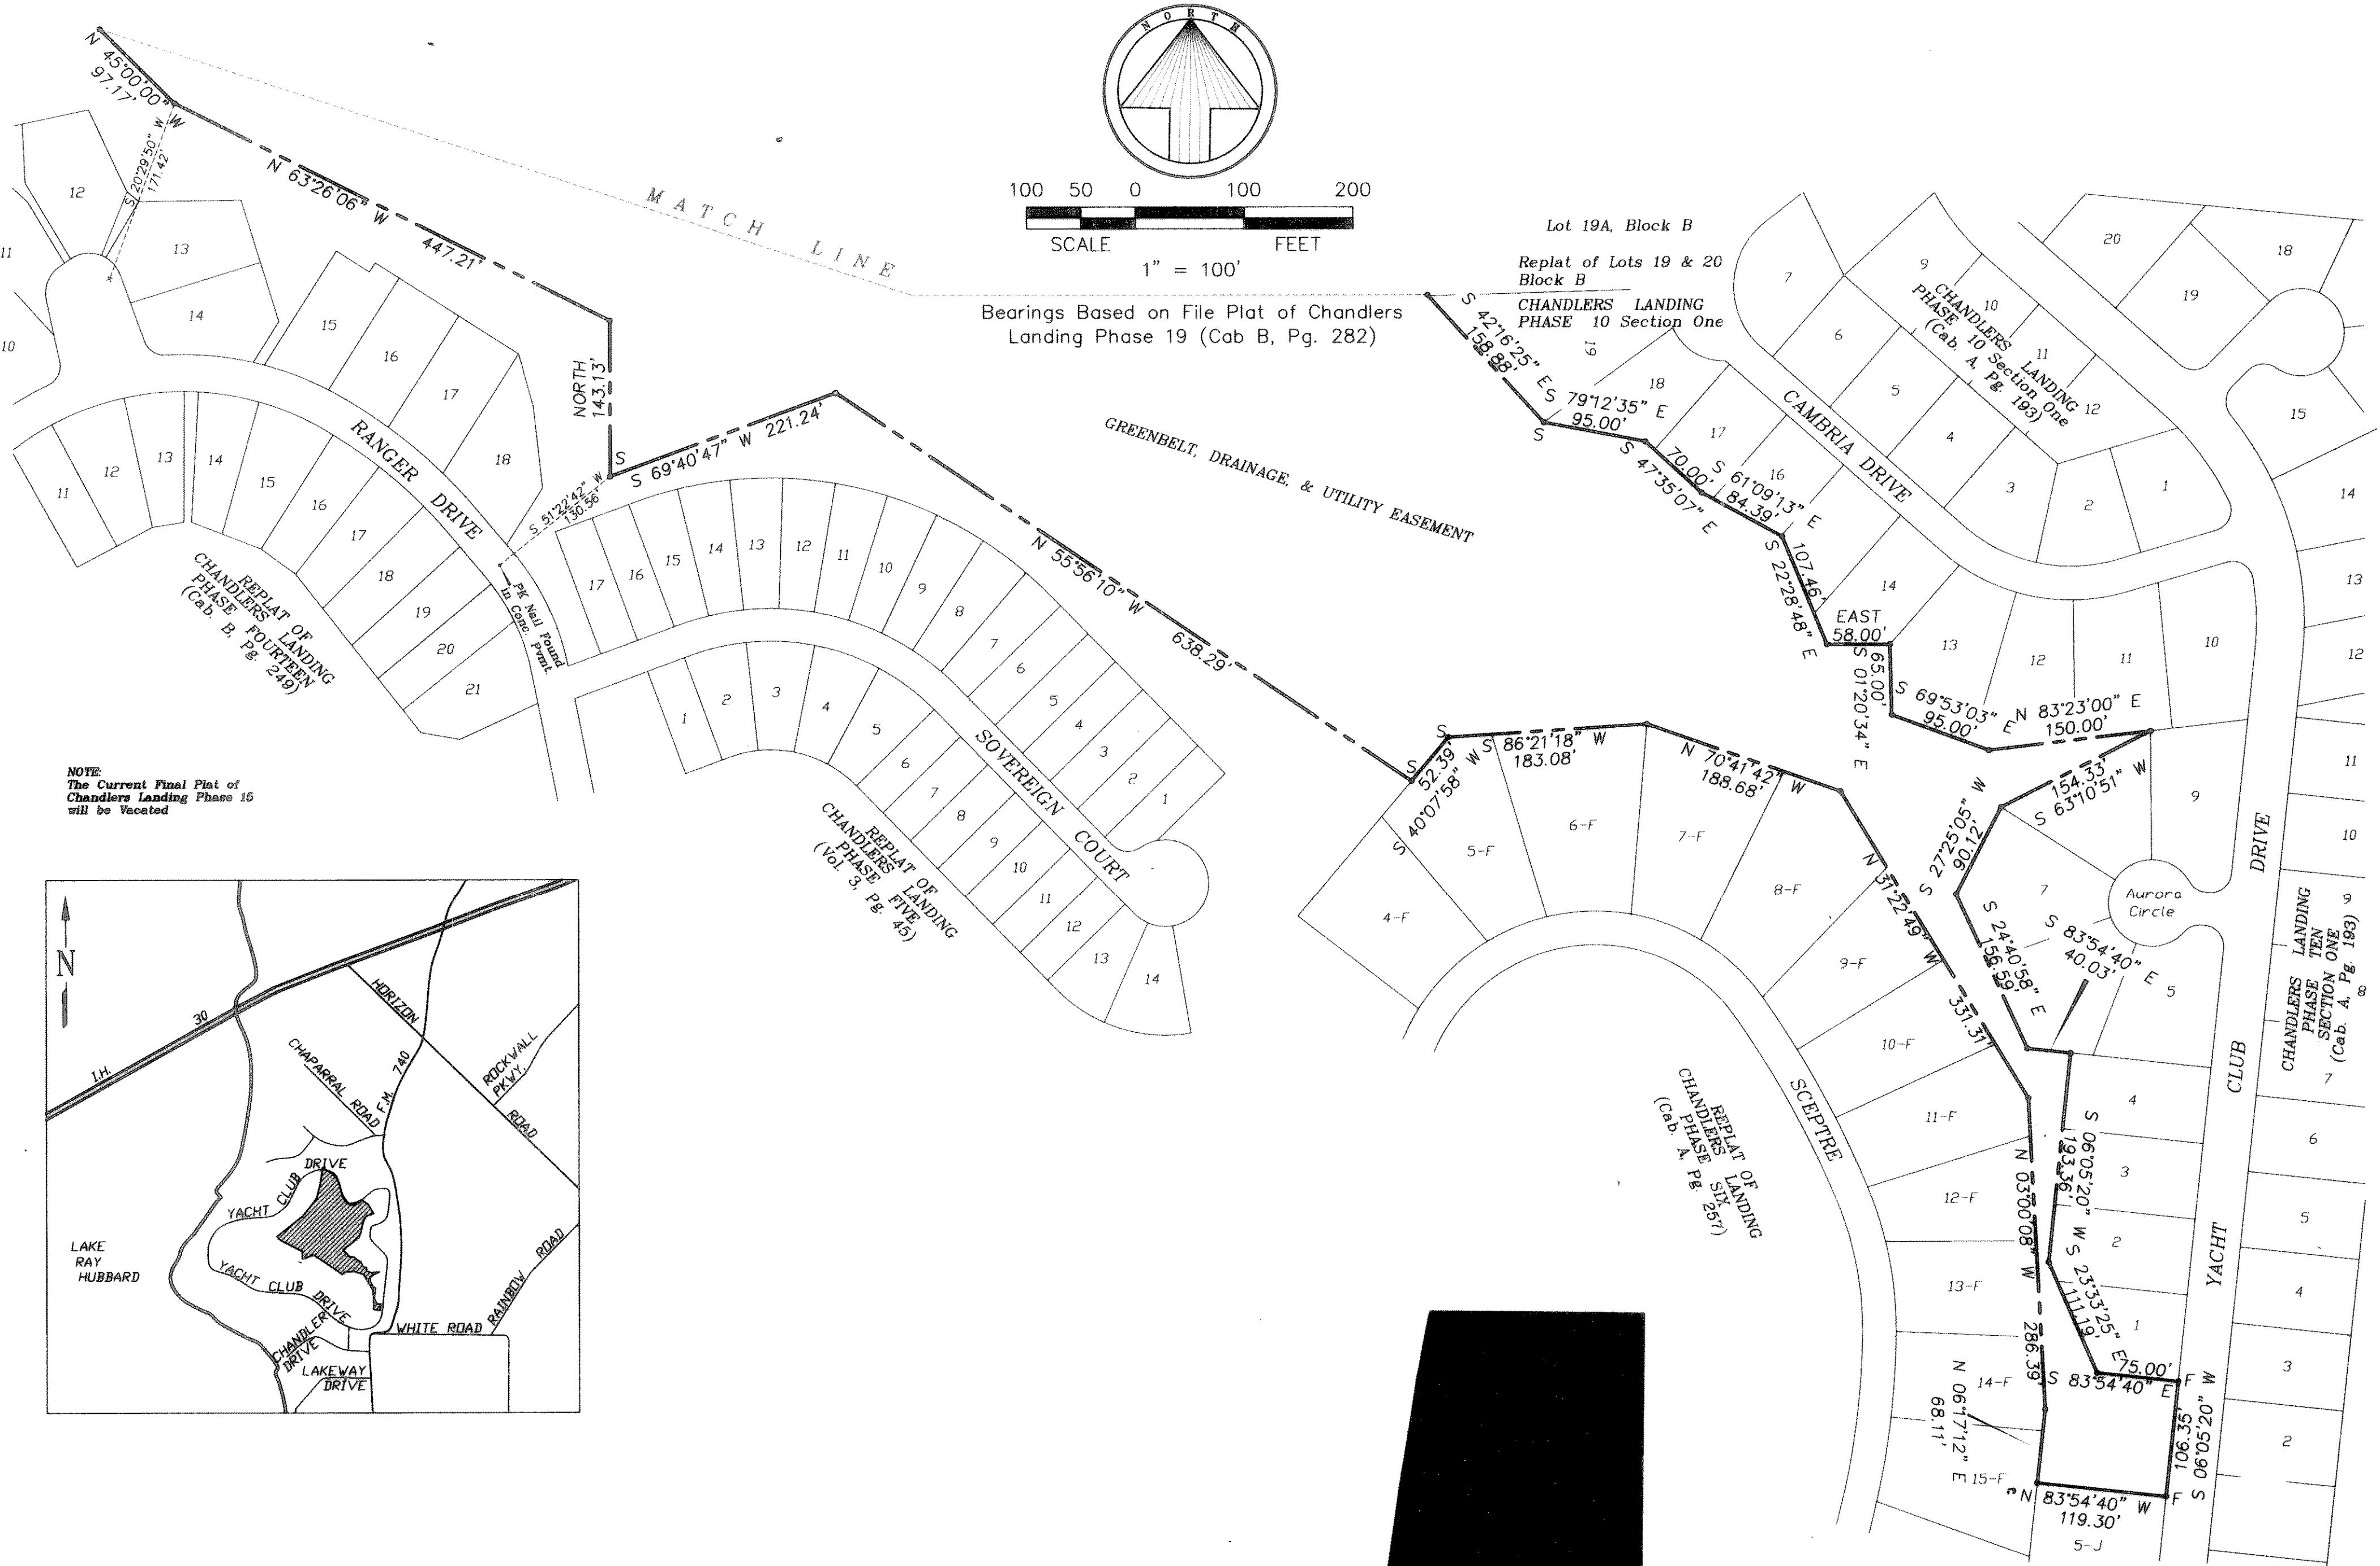

~ OWNER ~
 WPC - CHANDLERS LIMITED PARTNERSHIP
 3960 Broadway Drive ~ Suite 125 ~ Garland, Texas 75043

ENGINEER ~ SURVEYOR
 TIPTON ENGINEERING, INC.
 6330 Belt Line Rd. ~ Suite C ~ Garland, Texas 75043

FINAL PLAT
 OF
CHANDLERS LANDING
PHASE 15
 OUT OF THE
 E. TEAL SURVEY, ABSTRACT NO. 207
 IN THE
 CITY OF ROCKWALL, ROCKWALL COUNTY, TEXAS

86 LOTS ~ 37.15 ACRES 11/03/94 (db) \4005-2

Cab. C, Pg. 233