





NOW, THEREFORE, KNOW ALL MEN BY THESE PRESENTS:  
STATE OF TEXAS  
COUNTY OF ROCKWALL

We, M REA PROPERTIES 2 LLC, the undersigned owner of the land shown on this plat, and designated herein as the CHILDRENS LIGHTHOUSE subdivision to the City of Rockwall, Texas, and whose name is subscribed hereto, hereby dedicate to the use of the public forever all streets, alleys, parks, water courses, drains, easements and public places therein shown on the purpose and consideration therein expressed. We further certify that all other parties who have a mortgage or lien interest in the CHILDRENS LIGHTHOUSE subdivision have been notified and signed this plat. We understand and do hereby reserve the easement strips shown on this plat for the purposes stated and for the mutual use and accommodation of all utilities desiring to use or using same. We also understand the following:

1. No buildings shall be constructed or placed upon, over, or across the utility easements as described herein.
2. Any public utility shall have the right to remove and keep removed all or part of any buildings, fences, trees, shrubs, or other growths or improvements which in any way endanger or interfere with construction, maintenance or efficiency of their respective system on any of these easement strips; and any public utility shall at all times have the right of ingress or egress to, from and upon the said easement strips for purpose of construction, reconstruction, inspecting, patrolling, maintaining, and either adding to or removing all or part of their respective system without the necessity of, at any time, procuring the permission of anyone.
3. The City of Rockwall will not be responsible for any claims of any nature resulting from or occasioned by the establishment of grade of streets in the subdivision.
4. The developer and subdivision engineer shall bear total responsibility for storm drain improvements.
5. The developer shall be responsible for the necessary facilities to provide drainage patterns and drainage controls such that properties within the drainage area are not adversely affected by storm drainage from the development.
6. No house dwelling unit, or other structure shall be constructed on any lot in this addition by the owner or any other person until the developer and/or owner has complied with all requirements of the Subdivision Regulations of the City of Rockwall regarding improvements with respect to the entire block on the street or streets on which property abuts, including the actual installation of streets with the required base and paving, curb and gutter, water and sewer, drainage structures, storm structures, storm sewers, and alleys, all according to the specifications of the City of Rockwall; or

Until an escrow deposit, sufficient to pay for the cost of such improvements, as determined by the city's engineer and/or city administrator, computed on a private commercial rate basis, has been made with the city secretary, accompanied by an agreement signed by the developer and/or owner, authorizing the city to make such improvements at prevailing private commercial rates, or have the same made by a contractor and pay for the same out of the escrow deposit, should the developer and/or owner fail or refuse to install the required improvements within the time stated in such written agreement, but in no case shall the City be obligated to make such improvements itself. Such deposit may be used by the owner and/or developer as progress payments as the work progresses in making such improvements by making certified requisitions to the city secretary, supported by evidence of work done; or

Until the developer and/or owner files a corporate surety bond with the city secretary in a sum equal to the cost of such improvements for the designated area, guaranteeing the installation thereof within the time stated in the bond, which time shall be fixed by the city council of the City of Rockwall.

We further acknowledge that the dedications and/or exaction's made herein are proportional to the impact of the subdivision upon the public services required in order that the development will comport with the present and future growth needs of the City. We, my (our) successors and assigns hereby waive any claim, damage, or cause of action that we may have as a result of the dedication of exactions made herein.

M REA PROPERTIES 2 LLC

Name: \_\_\_\_\_  
Title: \_\_\_\_\_

STATE OF TEXAS  
COUNTY OF ROCKWALL

Before me, the undersigned authority, on this day personally appeared \_\_\_\_\_, known to me to be the person whose name is subscribed to the foregoing instrument, and acknowledged to me that he executed the same for the purpose and consideration therein stated.

Given upon my hand and seal of office this \_\_\_\_\_ day of \_\_\_\_\_, 2016

Notary Public in and for the State of Texas

OWNER'S CERTIFICATE  
STATE OF TEXAS  
COUNTY OF ROCKWALL

WHEREAS, M REA PROPERTIES 2 LLC, BEING THE OWNER OF A TRACT OF LAND IN THE COUNTY OF ROCKWALL, STATE OF TEXAS, said tract being described as follows:

BEING a 3.483 acres tract of land situated in the Samuel King Survey, Abstract No. 131, Rockwall County, Texas and being all of Lot One of DeWoody Addition to the City of Rockwall according to the plat recorded in Cabinet A, Slide 387 of the Plat Records, Rockwall County, Texas (PRRCT) and Lot 1, Block D of North Lakeshore Valley an addition to the City of Rockwall according to the plat recorded in Cabinet G, Page 247 (PRRCT) and being more particularly described as follows:

Beginning at a point for corner in the west right of way line of State Highway No. 205 (North Goliad Street a 100 feet wide right of way from which a 1/2 inch iron rod found bears, NORTH 42°24'55" EAST a distance of 0.35 feet;

THENCE along the west line of said State Highway No. 205 (North Goliad Street), SOUTH 13°15'00" East a distance of 223.20 feet to a point for corner;

THENCE NORTH 74°46'47" EAST a distance of 1.54 feet to a 5/8 inch iron rod found for the northeast corner of said Lot 1, Block D;

THENCE continuing along the west line of said State Highway No. 205 (North Goliad Street), SOUTH 13°34'53" EAST a distance of 197.47 feet to a 5/8 inch iron rod found for corner at the southeast corner of said Lot 1, Block D and the northeast corner of a tract of land described in a deed to Arkoma Development LLC recorded in Volume 4411, Page 290, Real Property Records Rockwall County, Texas (RPRRCT);

THENCE along the common line of said Lot 1, Block D and Arkoma Development LLC tract, SOUTH 76°25'07" WEST a distance of 349.17 feet to a 5/8 inch iron rod found for corner in the east line of Quail Run Road a variable width right of way;

THENCE along the east line of said Quail Run Road and the west line of said Lot 1, Block D, west line of said LNORTH 18°17'24" WEST a distance of 179.85 feet to a 5/8 inch iron rod found for corner;

THENCE NORTH 73°15'20" EAST a distance of 6.40 feet to a point for corner from which a 1/2 inch iron rod bears SOUTH 42°24'55" WEST a distance of 0.35 feet and being in the east right of way line of Quail Run Road a variable width right of way;

THENCE along the east line of said Quail Run Road and the west line of said Lot One, NORTH 16°30'14" WEST a distance of 72.55 feet to a point from which a 5/8 inch iron rod found bears NORTH 66°36'45" WEST a distance of 3.28 feet and being in the north line of said Quail Run Road;

THENCE along the north line of said Quail Run Road, NORTH 80°05'54" WEST a distance of 37.23 feet to a 5/8 inch iron rod set for corner;

THENCE along the west line of said Lot One, NORTH 09°30'06" WEST a distance of 134.76 feet to a point for corner from which a 1/2 inch iron rod found bears SOUTH 76°22'22" WEST a distance of 7.69 feet and another 1/2 inch iron rod found bears NORTH 77°57'23" EAST a distance of 8.33 feet;

THENCE along the north line of said Lot One, NORTH 73°33'00" EAST a distance of 386.04 feet to the POINT OF BEGINNING;

CONTAINING 3.483 acres or 151,724 square feet of land more or less.

SURVEYOR'S CERTIFICATE

NOW, THEREFORE KNOW ALL MEN BY THESE PRESENTS:

THAT I, Austin J. Bedford, do hereby certify that I prepared this plat from an actual and accurate survey of the land, and that the corner monuments shown thereon were properly placed under my personal supervision.

"Preliminary, this document shall not be recorded for any purpose and shall not be used or viewed or relied upon as a final survey document"

Austin J. Bedford  
Registered Professional Land Surveyor No. 4132  
A.J. Bedford Group, Inc.  
301 North Alamo Road  
Rockwall, Texas 75087

STATE OF TEXAS  
COUNTY OF ROCKWALL

Before me, the undersigned authority, on this day personally appeared Austin J. Bedford, known to me to be the person whose name is subscribed to the foregoing instrument, and acknowledged to me that he executed the same for the purpose and consideration therein stated.

Given upon my hand and seal of office this \_\_\_\_\_ day of \_\_\_\_\_, 2016

Notary Public in and for the State of Texas

ILLUSTRATIVE PURPOSES ONLY  
HAS NOT BEEN APPROVED.  
Case No. \_\_\_\_\_

REPLAT  
CHILDRENS LIGHTHOUSE  
LOT 1, BLOCK A

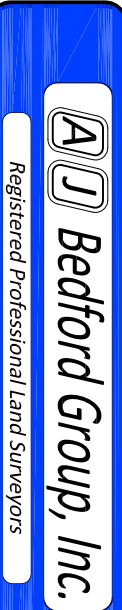
1 LOT - 3.483 ACRES  
SAMUEL KING SURVEY, ABSTRACT NO. 131  
CITY OF ROCKWALL, ROCKWALL COUNTY, TEXAS

Owner: M REA PROPERTIES 2 LLC      Engineer: JVK ENGINEERING  
1234 TRALEE LN      4128 BEACON ST.  
GARLAND, TEXAS 75044      FLOWER MOUND, TEXAS 75028

Scale: 1" = 60'	Checked By: A.J. Bedford
Date: October 14, 2015	P.C.: Cvet/Spreading
Technician: Spreading/Elan	File: DBB-dlad PFP 2015-10-13
Drawn By: Spreading/Elan	Job No. 603-001
	GF No.

301 N. Alamo Rd., Rockwall, Texas 75087  
(972) 722-0225      www.ajbedfordgroup.com

Sheet: 2  
of: 2

 Registered Professional Land Surveyors  
TBL15 REG#10118200

RECOMMENDED FOR FINAL APPROVAL

Planning and Zoning Commission      Date \_\_\_\_\_

APPROVED

I hereby certify that the above and foregoing plat of an addition to the City of Rockwall, Texas, was approved by the City Council of the City of Rockwall on the \_\_\_\_\_ day of \_\_\_\_\_, 2016.

This approval shall be invalid unless the approved plat for such addition is recorded in the office of the County Clerk of Rockwall, County, Texas, within one hundred eighty (180) days from said date of final approval.

WITNESS OUR HANDS, this \_\_\_\_\_ day of \_\_\_\_\_, 2016.

Mayor, City of Rockwall      City Secretary      City Engineer