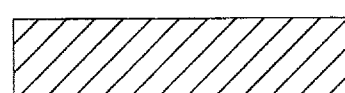



**LEGEND**

 WORK AREA


 CHANNELIZING DEVICES

70+00  
BEGIN  
CHANNELIZING  
DEVICES

71+20  
BEGIN  
CHANNELIZING  
DEVICES

PT 71+87.73

Q SH 205

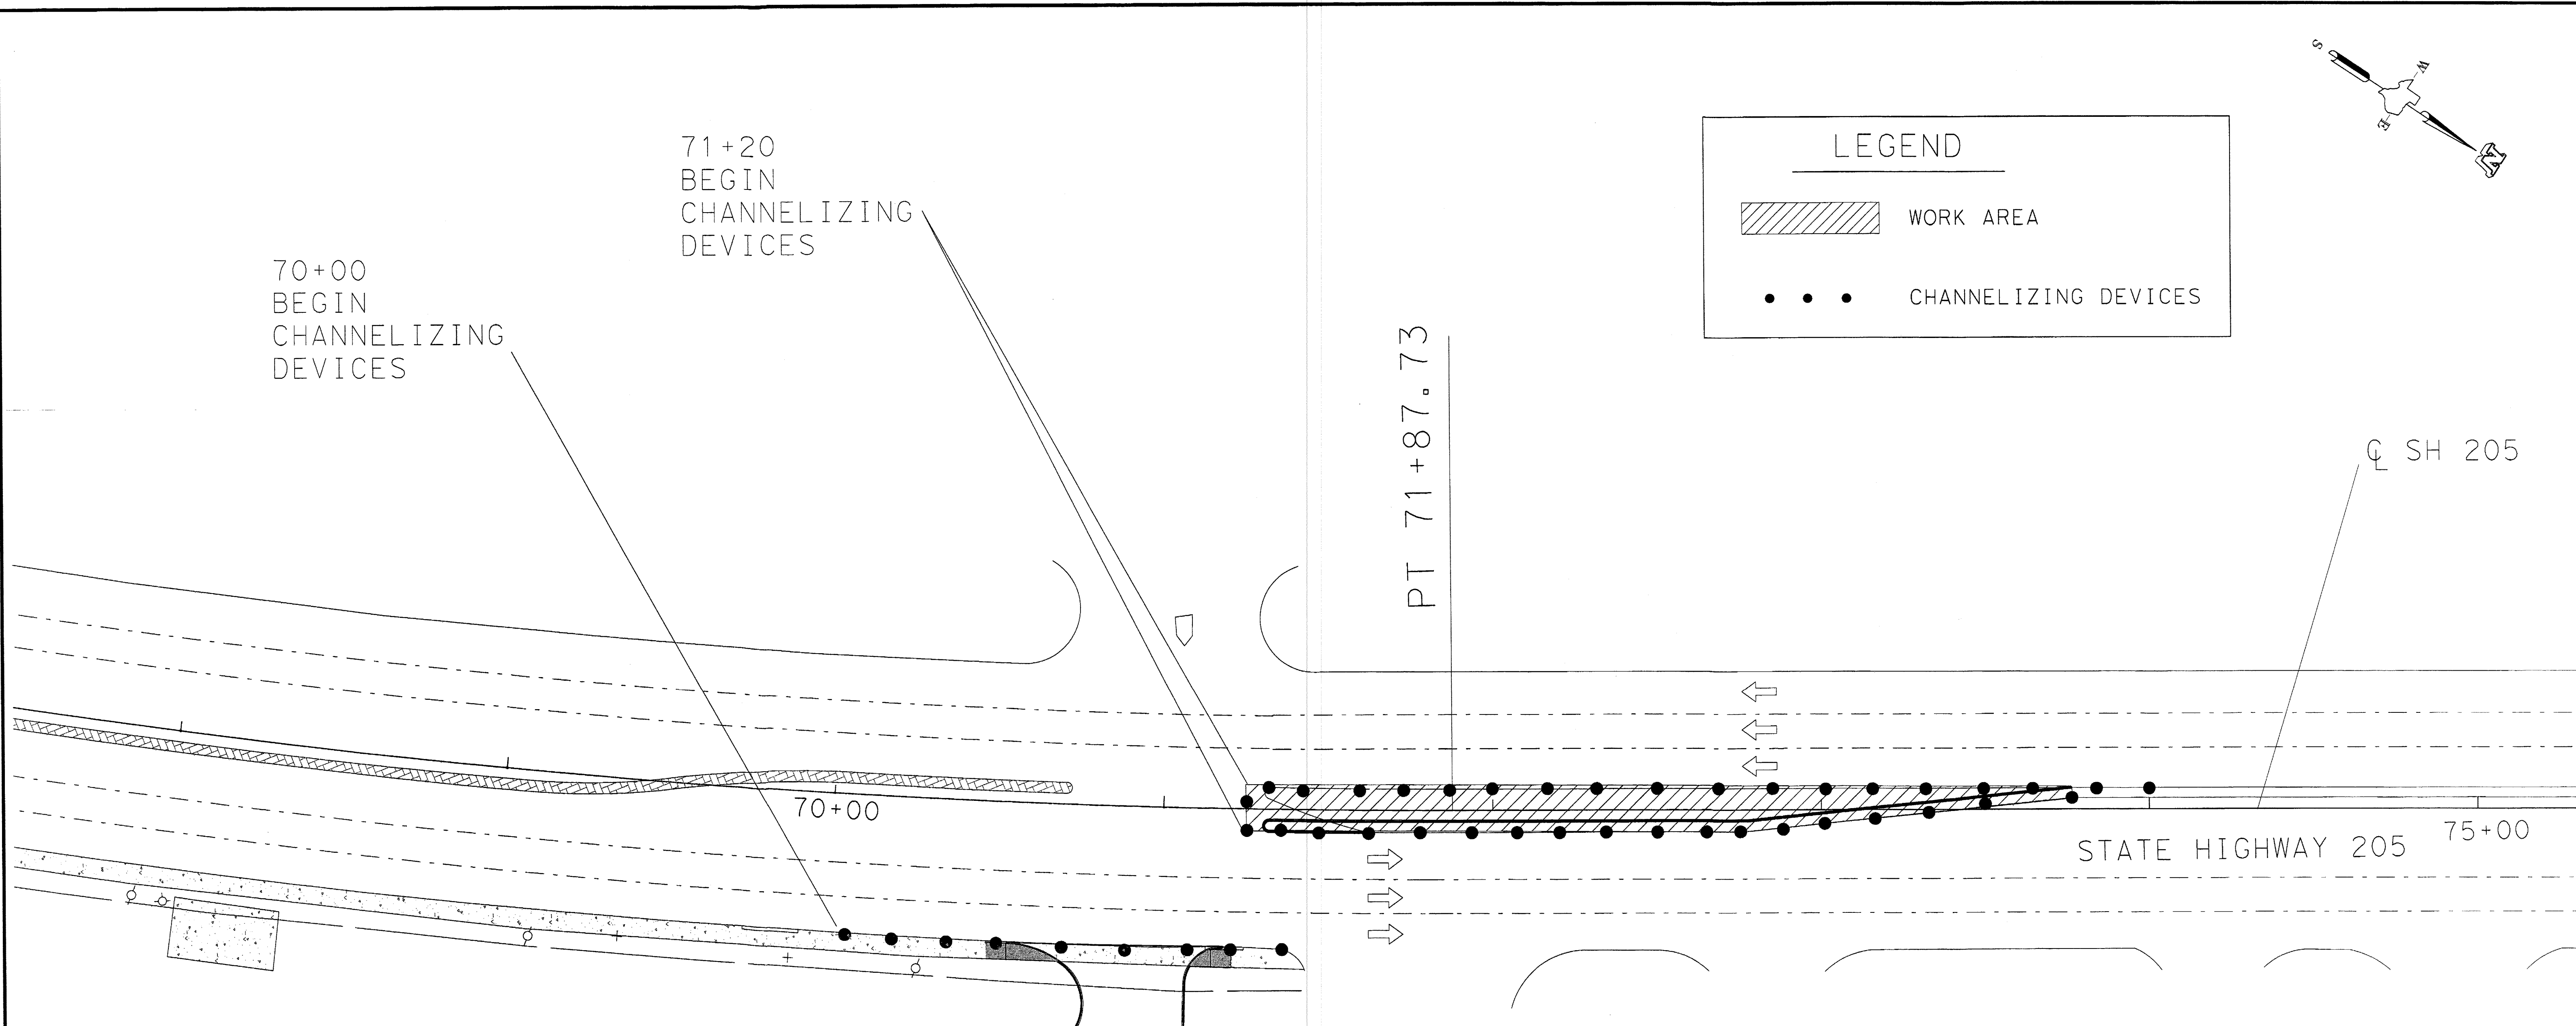


STATE HIGHWAY 205 75+00

NOTES:  
SIGNS AND CHANNELIZATION SHOWN  
ARE IN ADDITION TO SIGNS REQUIRED  
IN BC SHEETS

REFER TO TCP (2-1B) FOR TAPER LENGTH,  
SIGNING AND CHANNELIZING DEVICE SPACING.

REFER TO TCP (1-4A) FOR DAYTIME LANE CLOSURES

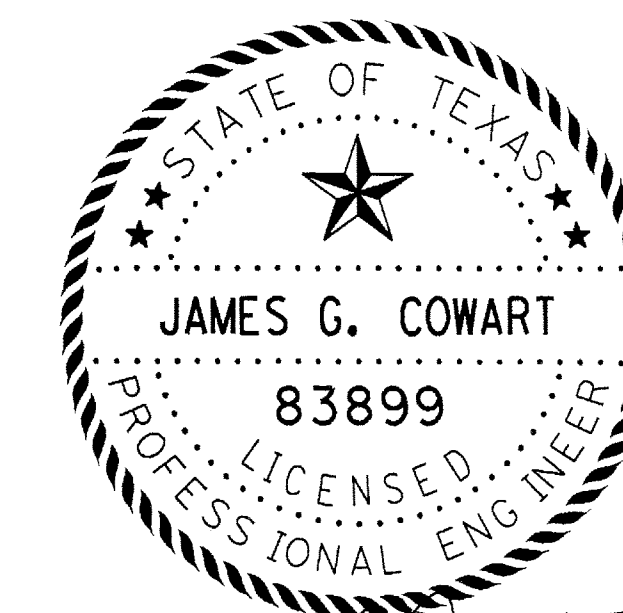

*James G. Cowart*  
5-5-15

**TRAFFIC CONTROL PLAN**

SHEET NO.	
<b>R13B</b>	
CW ENGINEERING, LLC   TBPE Firm Reg. No. 12460 305 S. BROADWAY   Suite 403 Tyler, Texas 75702	
PROJECT NO.	
2013-007	

FILE: \$FILES\$  
DATE: \$DATES\$ TIME: \$TIMES\$  
DIRECTORY: \$FILES\$