





TEAGUE NALL AND PERKINS  
ENGINEERS • SURVEYORS • CONSULTANTS



NOT AS-BUILT  
PLANS.  
ENGINEER  
DIDN'T  
PROVIDE  
RECORD  
DRAWINGS TO




GRAPHIC SCALE

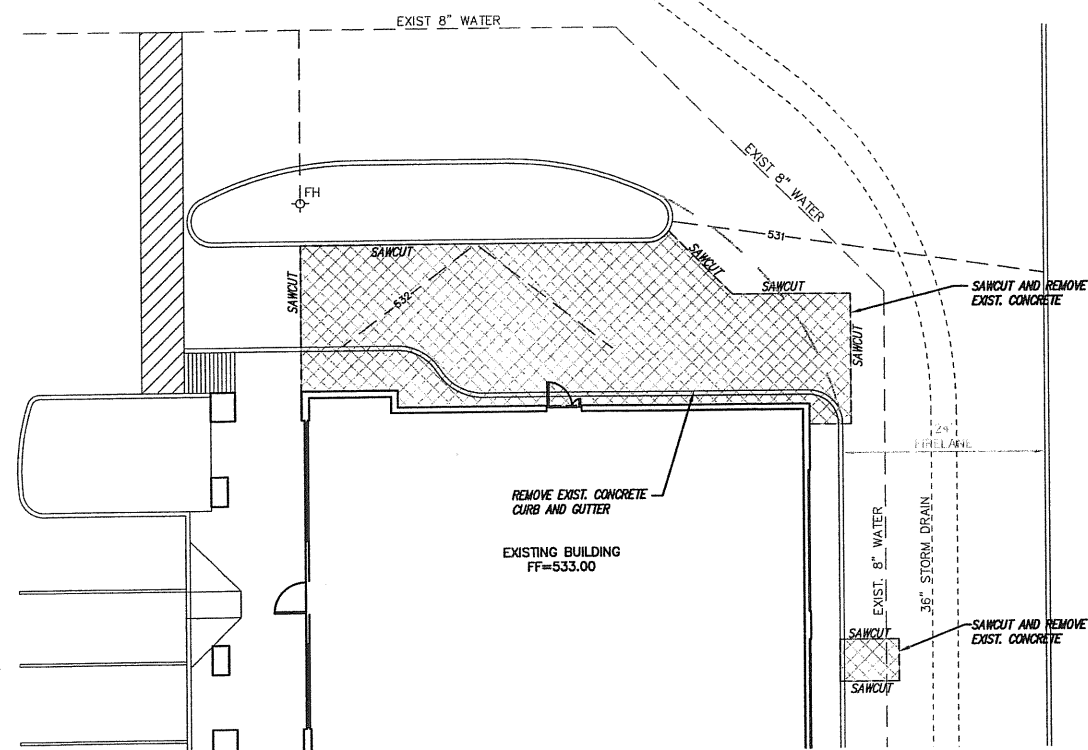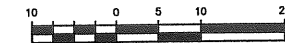

### DEMOLITION PLAN

#### LEGEND

EXISTING PAVEMENT  
TO BE REMOVED

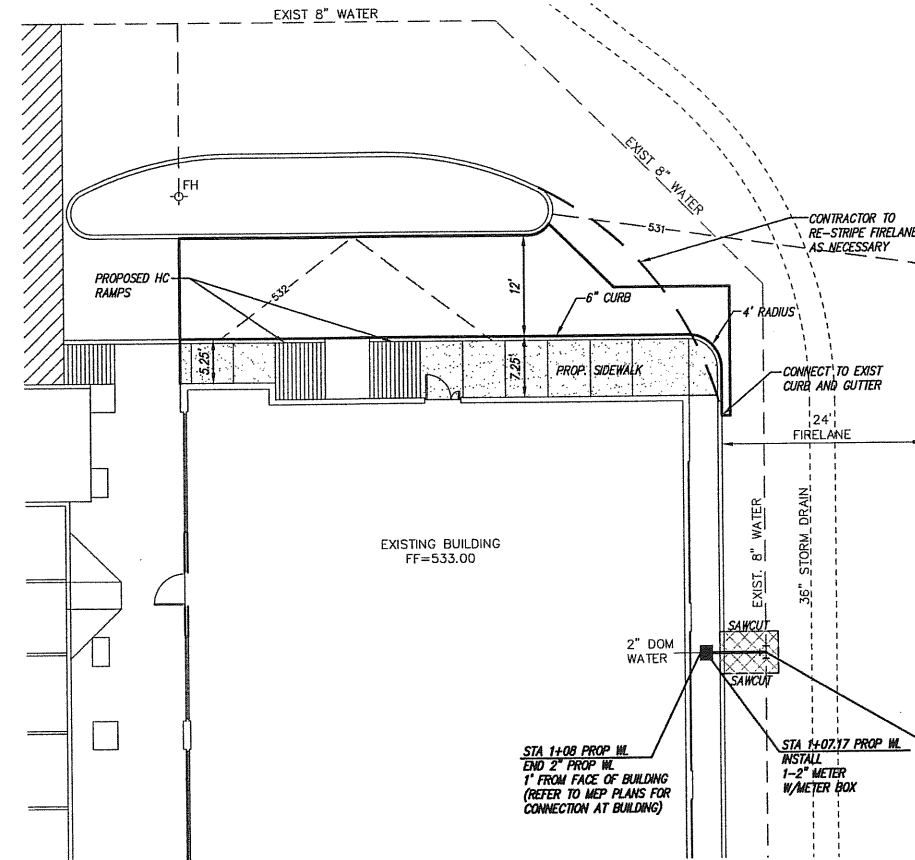

### SITE PLAN AND WATER

#### LEGEND

- EXISTING WATER ——— 8"W
- PROPOSED WATER ——— 8"W
- PROPOSED FIRE HYDRANT
- EXISTING GATE VALVE
- PROPOSED GATE VALVE
- EXISTING SANITARY SEWER ———
- EXISTING SS MANHOLE
- PROPOSED SANITARY SEWER ———
- PROPOSED SAN. CLEAN OUT
- PROPOSED SAN. MANHOLE

EXISTING UTILITIES  
THE UTILITIES SHOWN ON THESE PLANS WERE COMPILED FROM VARIOUS SOURCES AND ARE INTENDED TO SHOW THE GENERAL EXISTENCE AND LOCATION OF UTILITIES IN THE AREA OF CONSTRUCTION. THE ENGINEER ASSUMES NO RESPONSIBILITY FOR THE ACCURACY OF THE UTILITY INFORMATION SHOWN ON THESE PLANS. THE CONTRACTOR SHALL VERIFY THE EXACT LOCATION OF ALL UTILITIES PRIOR TO CONSTRUCTION. THE CONTRACTOR SHALL CONTACT UTILITY COMPANIES 48 HOURS IN ADVANCE OF ANY CONSTRUCTION ACTIVITIES IN ORDER TO DETERMINE IF THERE ARE ANY CONFLICTS WITH THE PROPOSED FACILITIES. THE CONTRACTOR SHALL NOTIFY THE ENGINEER IMMEDIATELY WHEN CONFLICTS WITH EXISTING UTILITIES ARE DISCOVERED.

APPROVED FOR  
CONSTRUCTION

APR 17 2008

City of Rockwall Engineering Dept.  
City Engineer: *[Signature]*

FILE

REVISION	BY	DATE

SCALE  
HORIZ  
1"=10'  
VERT  
N/A  
DATE  
MAR 2008



TEAGUE NALL AND PERKINS  
ENGINEERS • SURVEYORS • CONSULTANTS

200 N. Travis, Suite 500  
Sherman, Texas 75090  
Phone: (803) 870-1088 • Fax: (803) 893-0152



*[Signature]*  
Date: 3/11/08

CITY OF ROCKWALL, TEXAS	TNP PROJECT SEA08173
CONSTRUCTION PLANS FOR DAVITA ROCKWALL DIALYSIS CENTER	SHEET 01 OF 3
DEMOLITION AND SITE PLAN	