


C:\MISC\FUM_ROCK\Phase 2\RP1at2

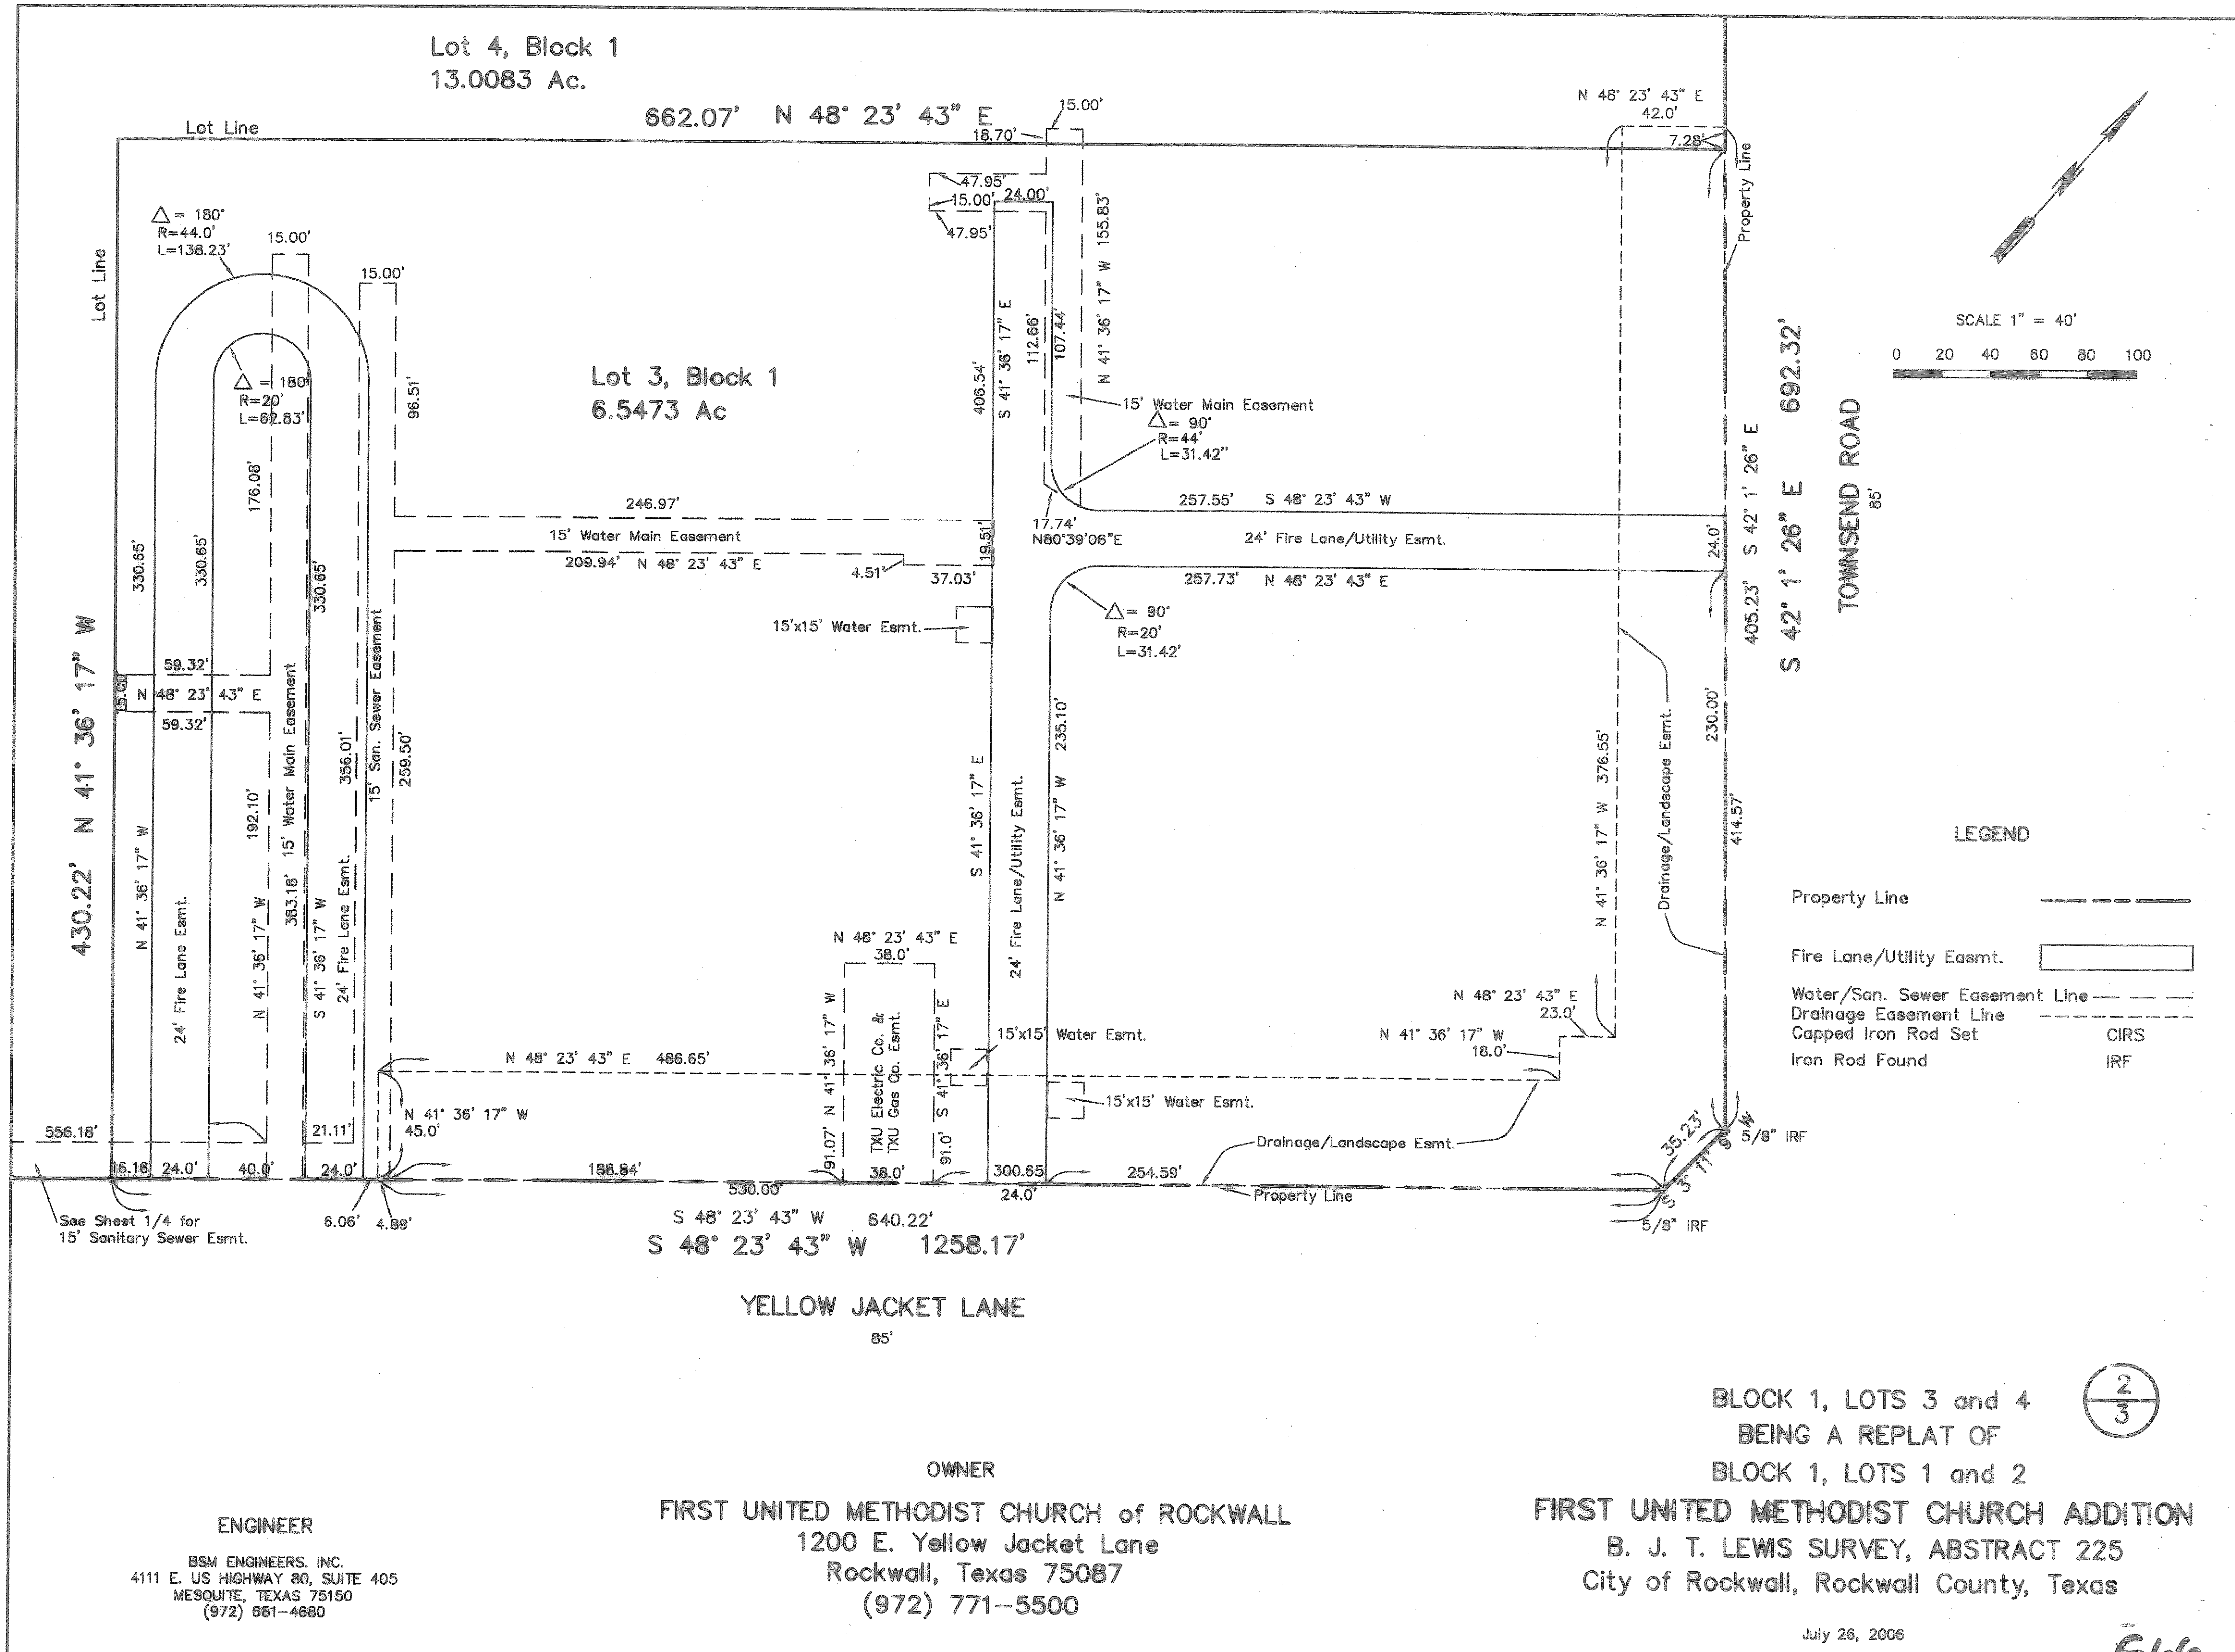

2/3

552