
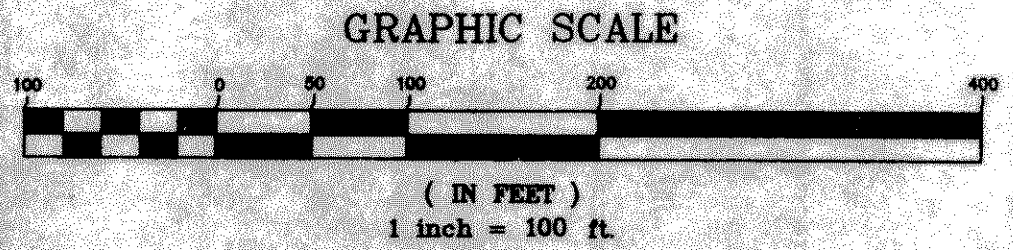
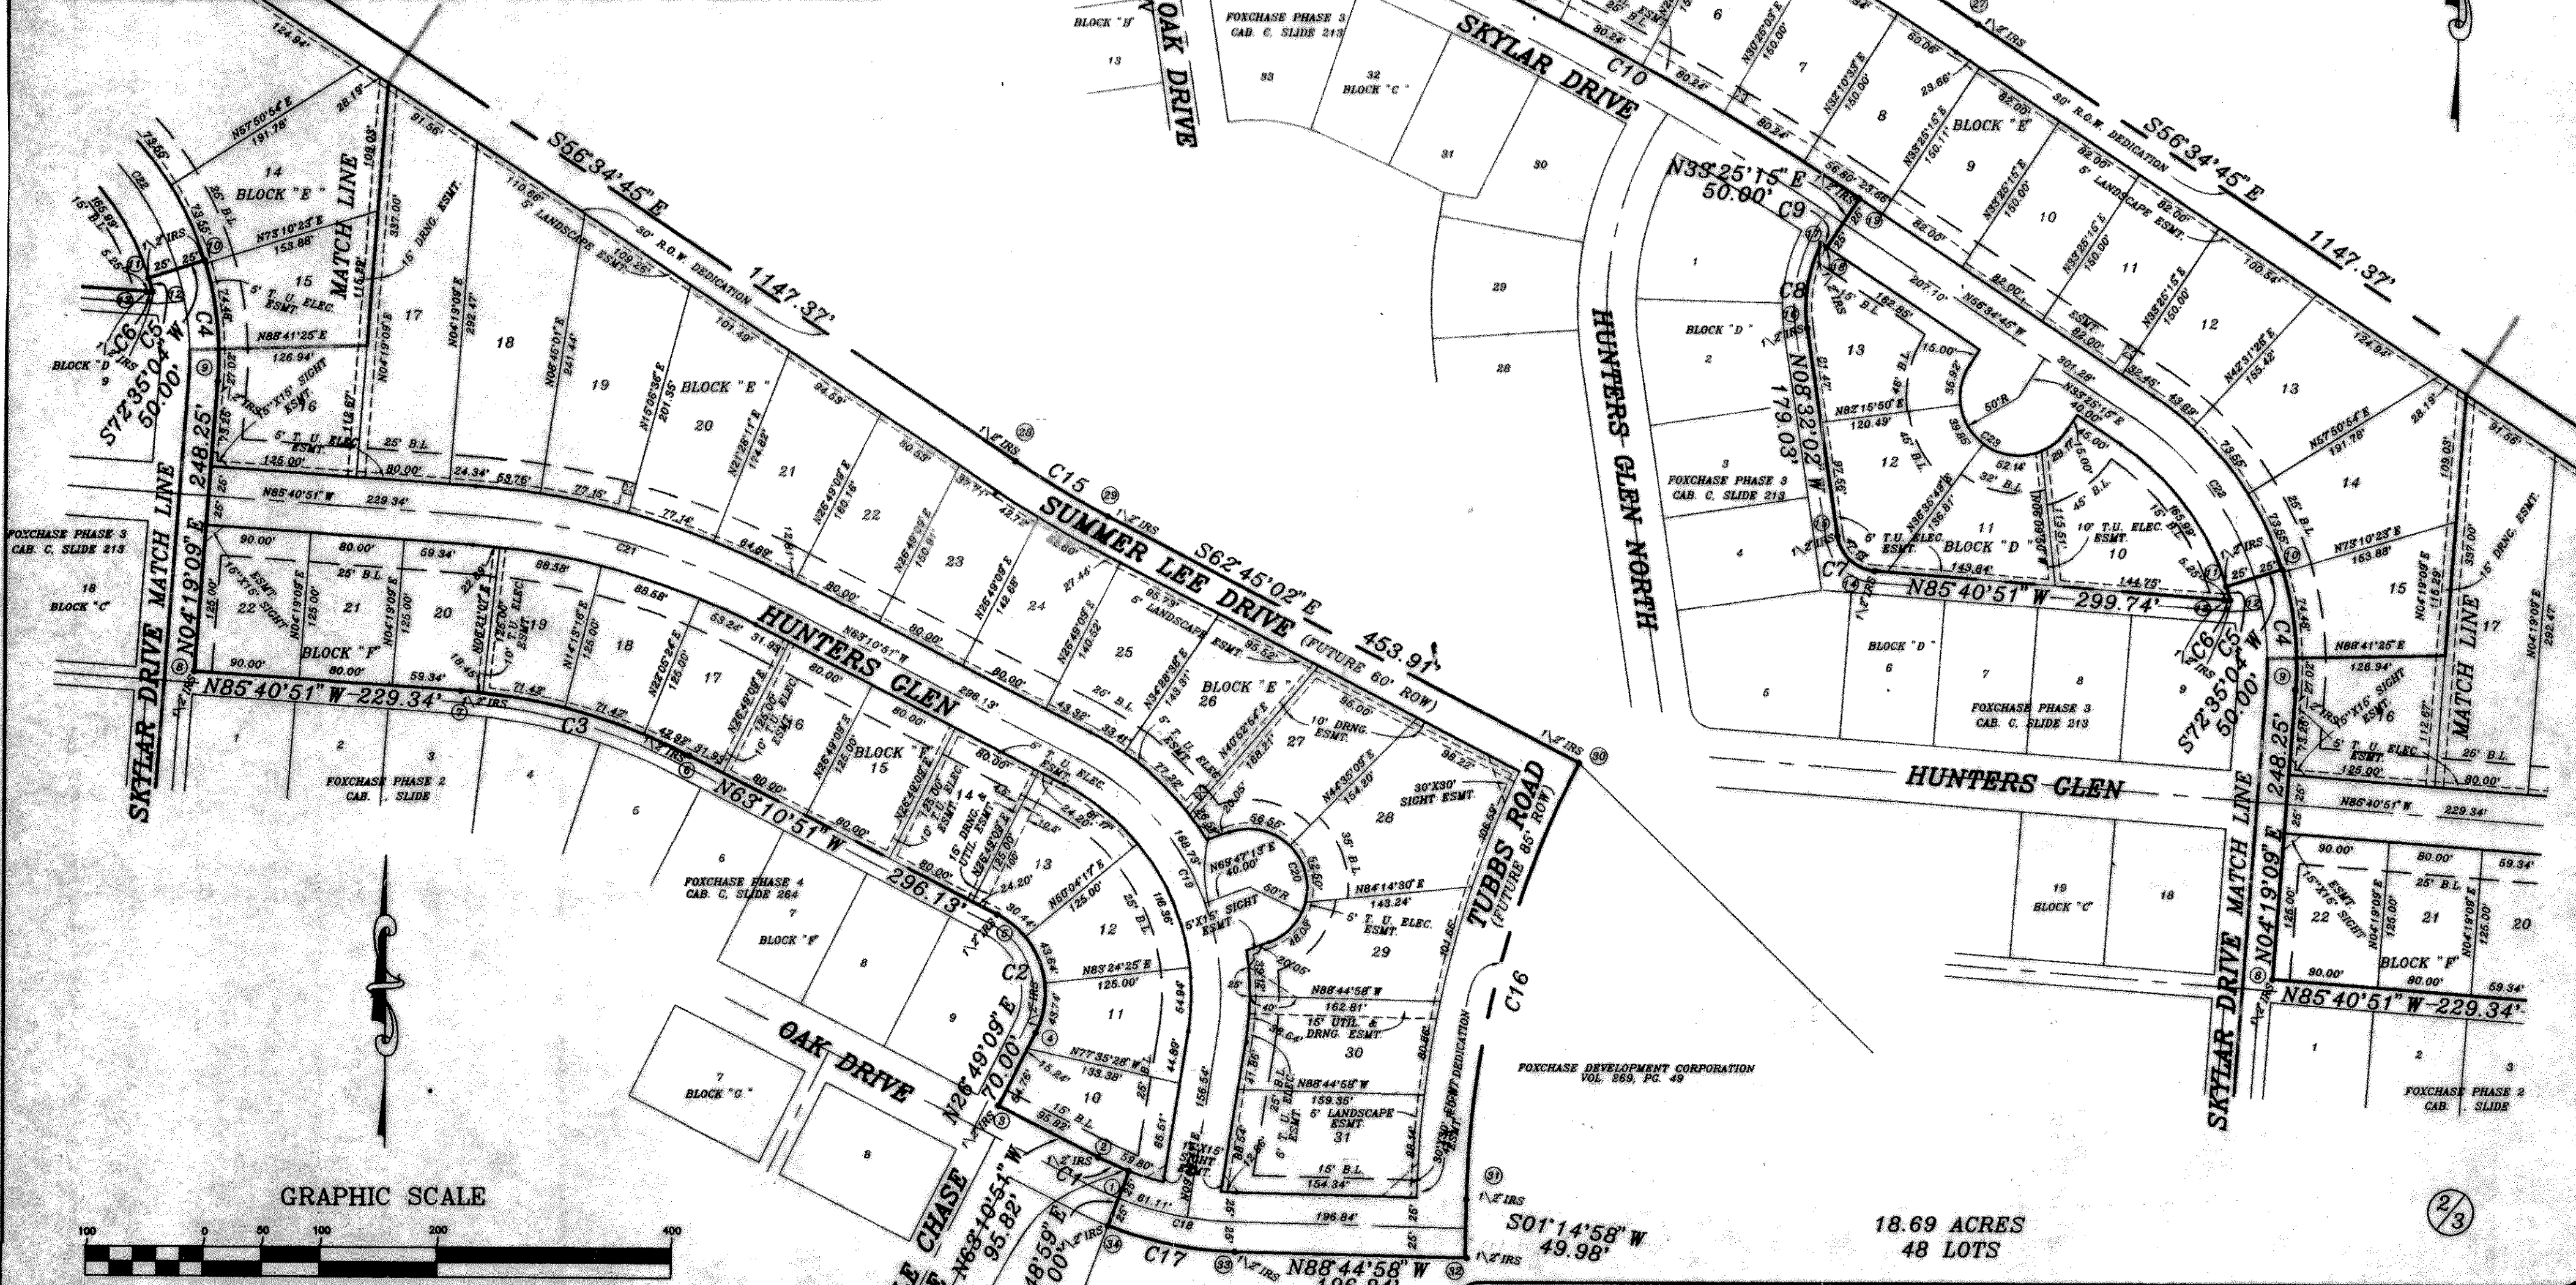


CURVE	RADIUS	LENGTH	TANGENT	CHORD	BEARING	DELTA
C1	275.00'	28.81'	14.42'	28.80'	N66°10'56" W	06°00'10"
C2	75.00'	117.81'	75.01'	106.07'	N18°10'58" W	90°00'14"
C3	520.00'	204.20'	103.43'	202.89'	N74°25'51" W	22°30'00"
C4	275.00'	104.32'	52.79'	103.69'	N06°32'53" W	21°44'04"
C5	225.00'	12.20'	6.10'	12.20'	S15°51'45" E	03°06'21"
C6	115.00'	5.25'	2.63'	5.25'	N86°59'19" W	02°36'56"
C7	35.00'	47.13'	27.91'	43.65'	N47°06'27" W	77°08'49"
C8	120.21'	74.24'	38.35'	73.07'	N09°09'34" E	35°23'11"
C9	2564.27'	5.75'	2.87'	5.75'	S56°38'36" E	00°07'42"
C10	2614.27'	441.30'	221.17'	440.77'	N61°24'54" W	09°40'18"
C11	325.00'	181.96'	93.44'	179.60'	N82°19'08" W	32°04'46"
C12	314.40'	62.70'	31.45'	62.60'	N01°44'24" E	11°25'36"
C13	364.40'	7.62'	3.81'	7.62'	S06°51'15" W	01°11'54"
C14	2794.27'	740.94'	372.66'	738.77'	S64°08'25" E	15°11'34"
C15	855.00'	92.09'	46.09'	92.05'	S59°39'53" E	06°10'17"
C16	855.00'	387.99'	197.39'	384.67'	S14°14'58" W	26°00'00"
C17	325.00'	110.98'	56.04'	110.45'	N78°58'00" W	19°33'57"
C18	300.00'	102.45'	51.73'	101.95'	N78°58'00" W	19°33'57"
C19	225.00'	284.02'	164.45'	265.54'	N27°01'05" W	72°19'32"
C20	50.00'	157.08'	<infinite>	100.00'	N01°12'47" W	180°00'00"
C21	670.00'	263.11'	133.27'	261.42'	N74°25'51" W	22°30'00"
C22	250.00'	176.71'	92.23'	173.06'	N36°31'08" W	40°29'57"
C23	50.00'	157.08'	<infinite>	100.00'	N56°34'45" W	180°00'00"
C24	339.40'	64.24'	32.21'	64.14'	N12°52'31" E	10°50'38"

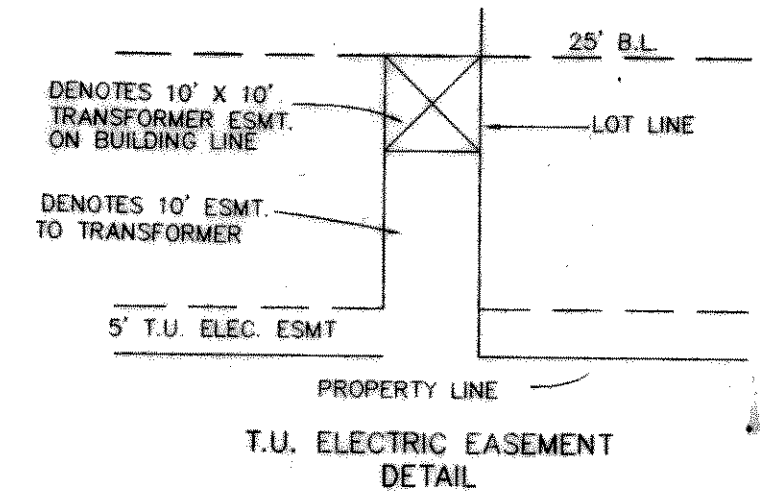

18.69 ACRES  
 48 LOTS

HAROLD L. EVANS  
 CONSULTING ENGINEER  
 P.O. BOX 28355  
 2331 CUS THOMASSON ROAD, SUITE 102  
 DALLAS, TEXAS 75228, (214) 328-8133

**FOXCHASE PHASE 5**

E. TEAL SURVEY, ABSTRACT NO. 207  
 CITY OF ROCKWALL, ROCKWALL COUNTY, TEXAS

SCALE	DATE	JOB No.
1" = 100'	6/24/98	9781

FOXCHASE DEVELOPMENT CORPORATION  
 P.O. BOX 369, ROCKWALL, TEXAS 75087 (972) 771-5253

FOXCHASE DEVELOPMENT CORPORATION  
 VOL. 269, PG. 49  
 CAB. D, SLIDE 112

100 Phase 5