

PARTNERS

Landscape Architects • Planners
302 North Market, Suite 450
Dallas, Texas 75202
214/744-0757 Fax: 214/744-6785
Austin • Dallas • Houston • McAllen

Project:

City of Rockwall

The Harbor
Phase I
Public Improvements

Rockwall, Texas

Project Number:
D03991

APPROVED FOR
CONSTRUCTION

DEC 15 2005

City of Rockwall Engineering Dept.
City Engineer:

Designed: BDD

Drawn: BDD

Reviewed: GT, ALM

Date Issued:
13 JULY 2005


Revisions:

Sheet Title:

JETTY PLAN

Sheet Number:

S2.27

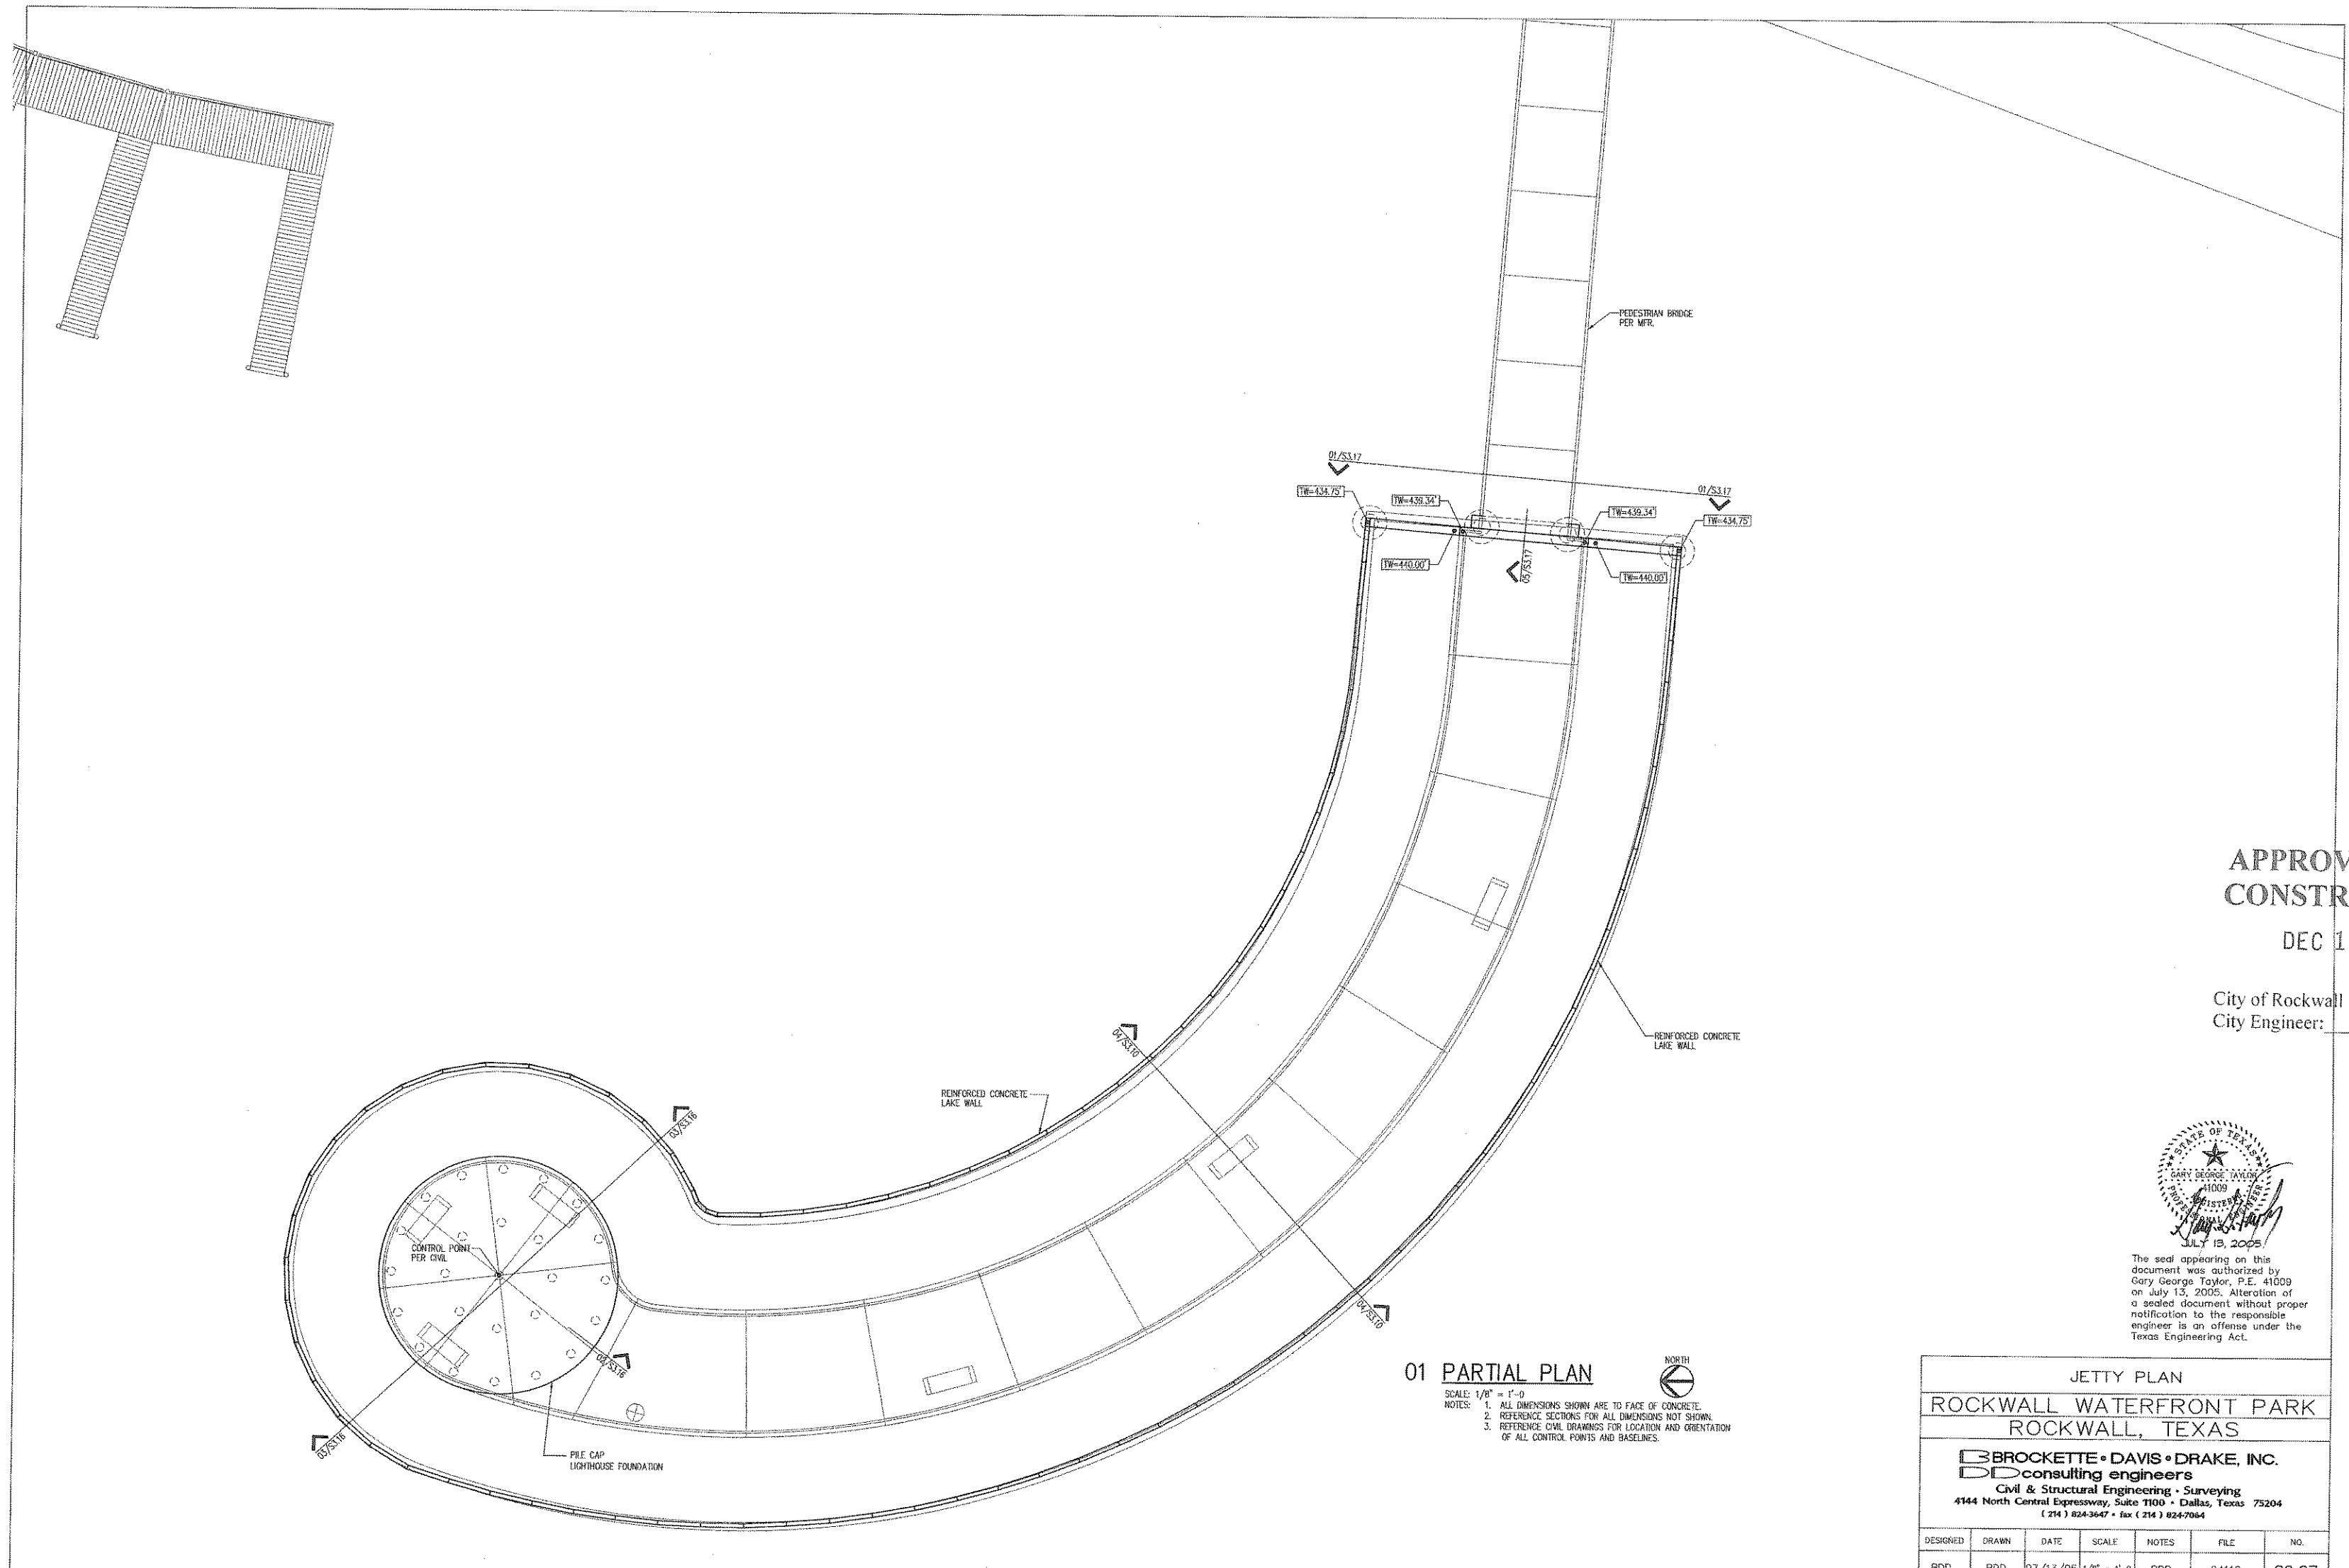

© Copyright 2005, Brockett/Davis/Drake, Inc. All Rights Reserved.
This drawing is the property of Brockett/Davis/Drake, Inc. and is not to be
reproduced or used in any manner without the express
written permission of Brockett/Davis/Drake, Inc.