
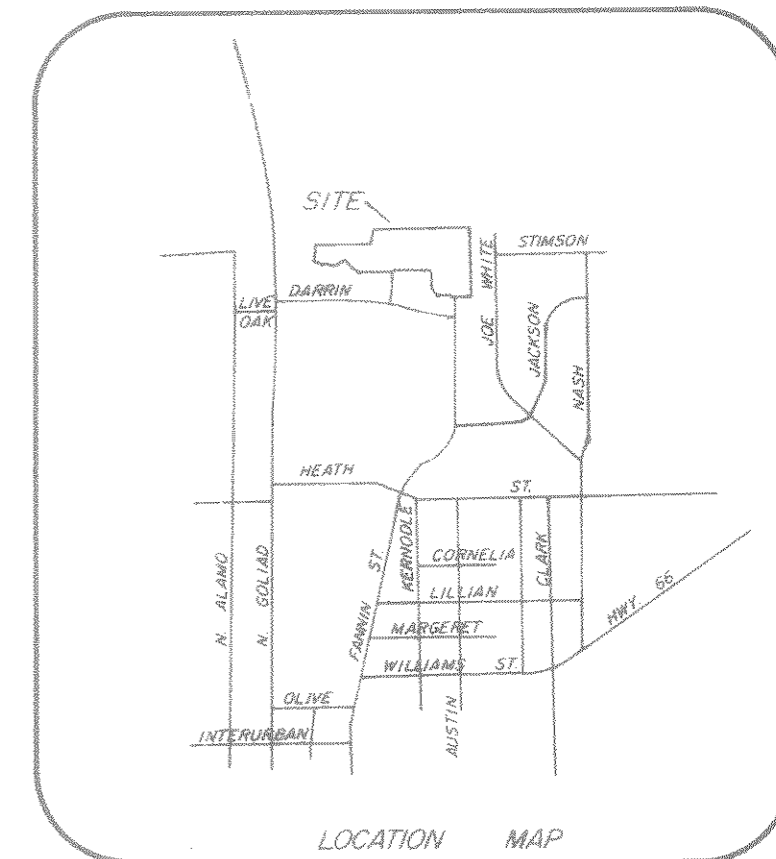


H. WASSOF PROPERTIES

POINT OF BEGINNING

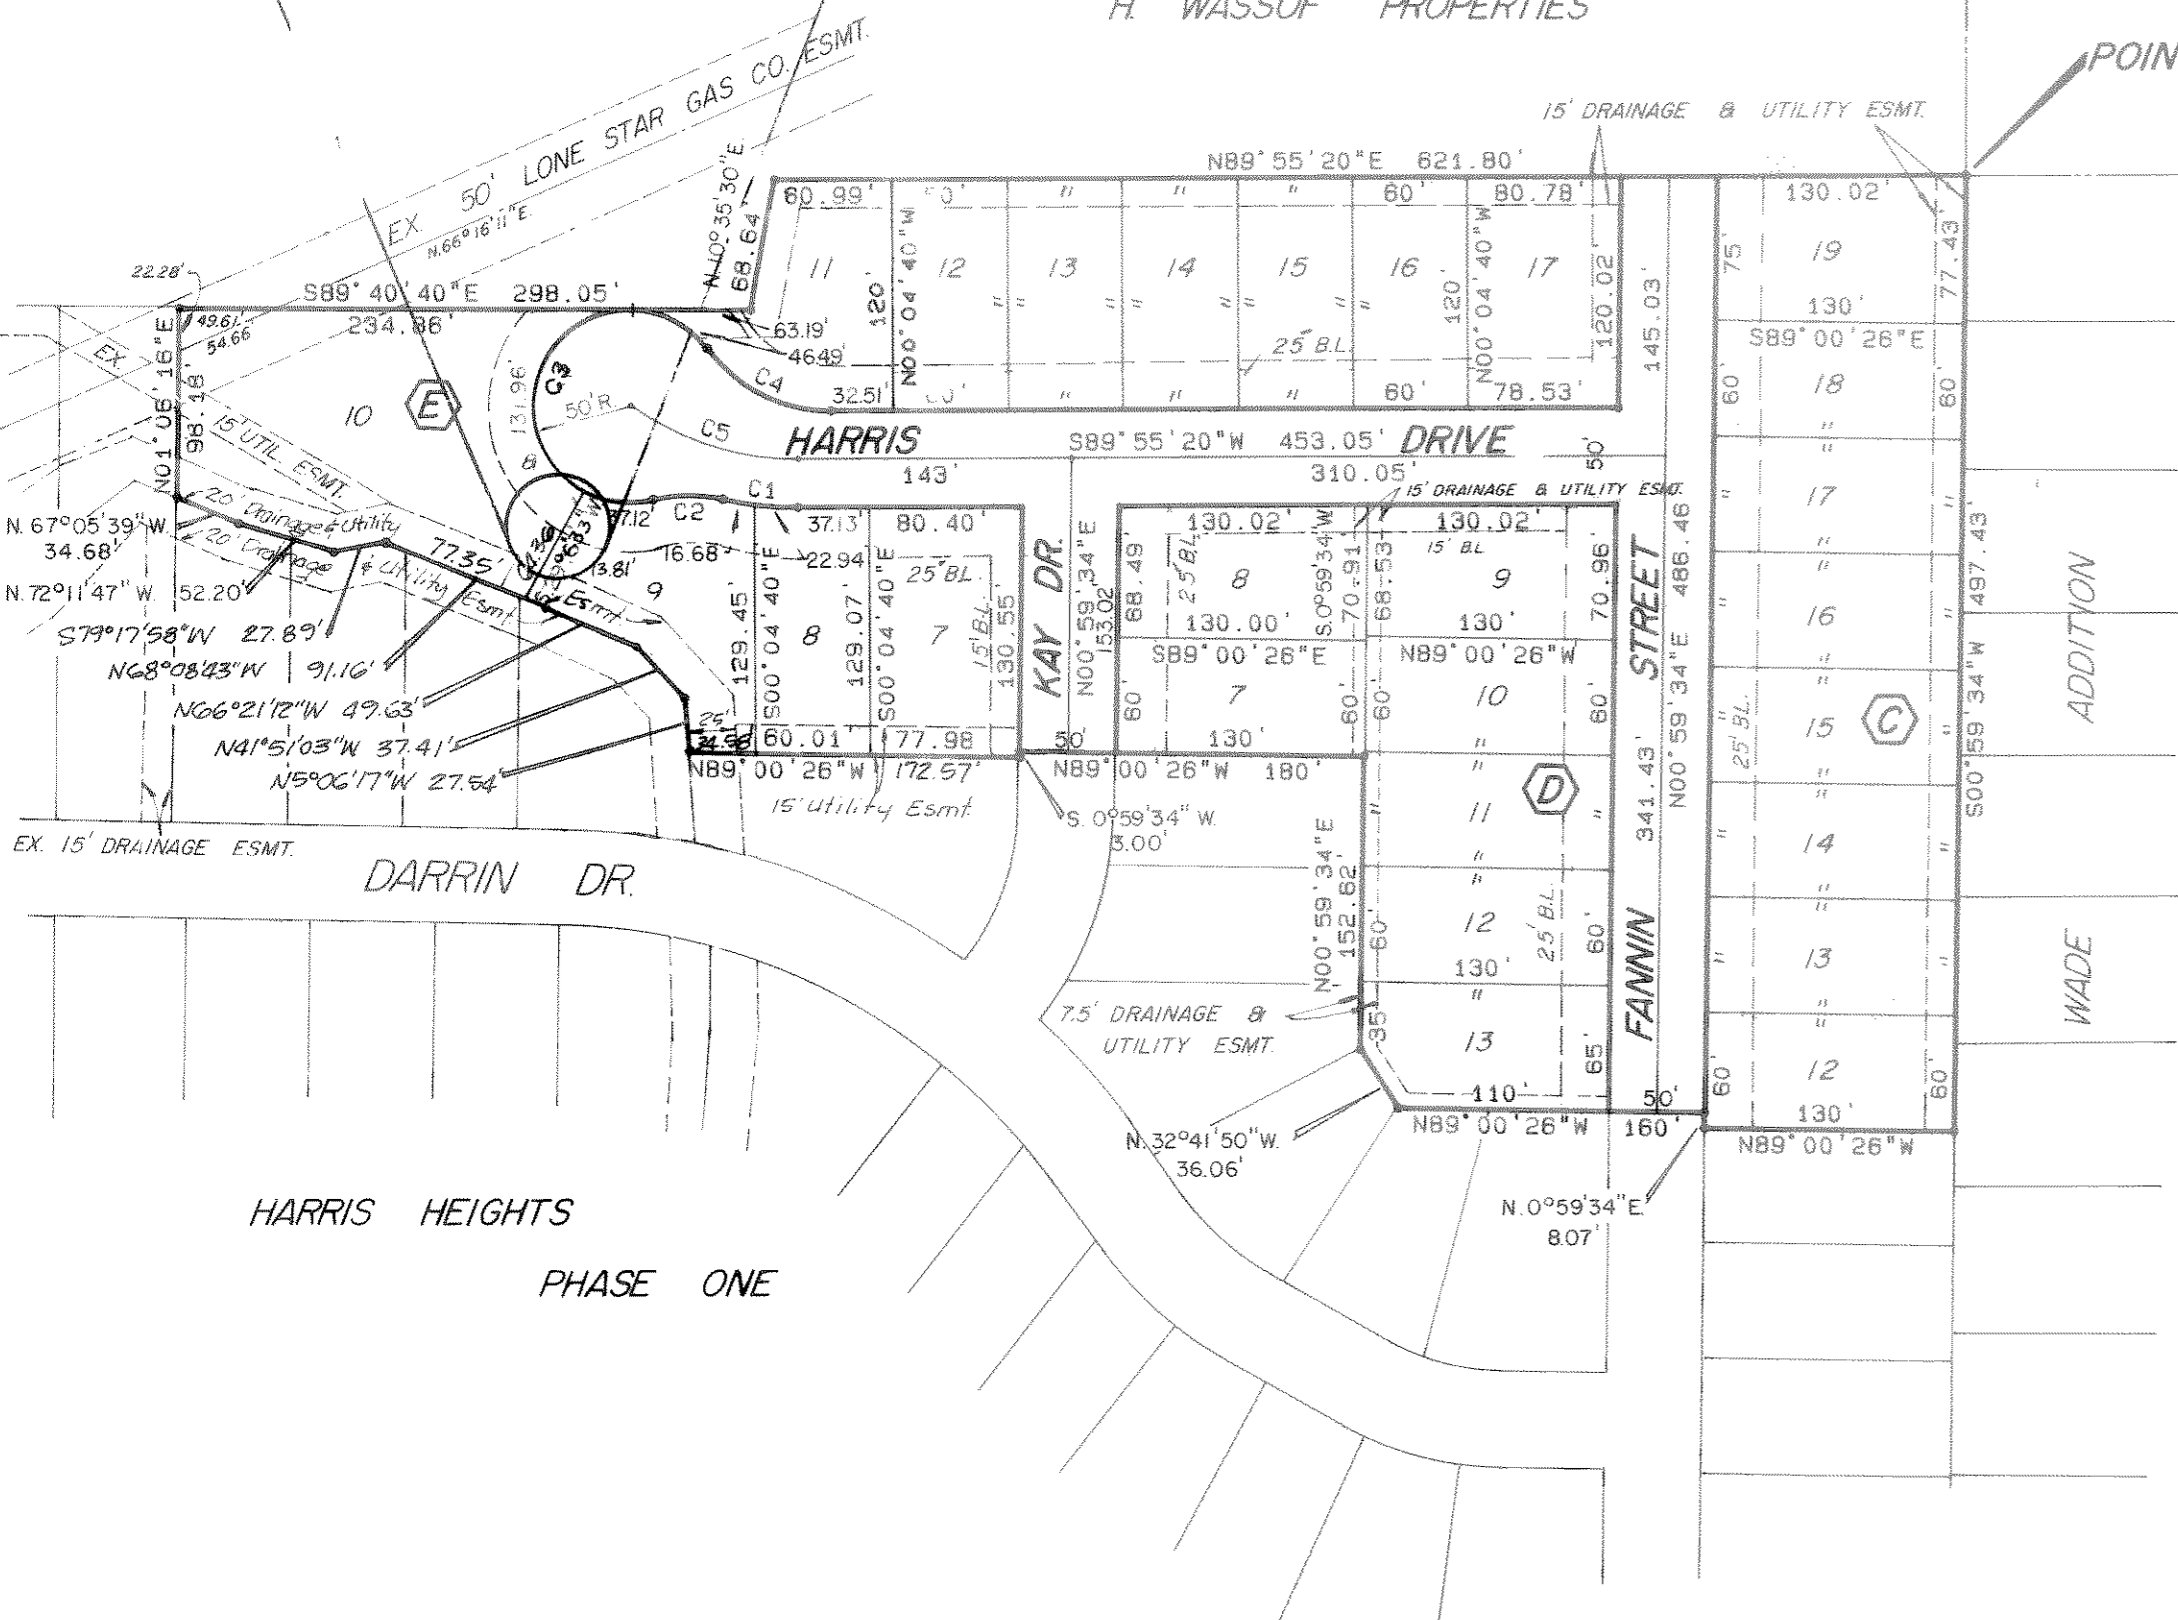

HARRIS HEIGHTS
PHASE ONE

NO.	BEARING	CHORD	DELTA	RADIUS	LENGTH	TAN
C1	N83°35'33"W	39.53	12°58'14"	175.00	39.82	19.89
C2	S89°43'51"W	36.43	26°19'25"	80.00	36.75	18.71
C3	N20°04'59"E	83.38	247°01'39"	50.00	215.57	75.50
C4	N63°14'26"W	72.23	53°40'28"	80.00	74.94	40.48
C5	N72°17'31"W	91.64	35°34'18"	150.00	93.13	48.12

NOTE:
Before a Certificate of Occupancy will be issued on Lots 12 thru 19, Block C, a 6-foot high wood fence will be constructed by the builder.

HAROLD L. EVANS
CONSULTING ENGINEER
2331 GUS THOMASSON RD. SUITE 102
DALLAS, TEXAS 75228
PHONE (214) 328-8133

SCALE	DATE	JOB NO.
1"=100'	3-6-84	83235

HARRIS HEIGHTS ADD'N PHASE THREE
S.S. McCURRY SURVEY-ABSTRACT 146
ROCKWALL, ROCKWALL COUNTY

HARRIS HEIGHTS LTD. 2604 RIDGE ROAD	OWNER ROCKWALL, TEXAS
--	--------------------------

1/6
16