


CURVE DATA					
NO.	BEARING	CHORD	DELTA	RADIUS	TAN
C1	S74°23'00"E	16.00	2°37'10"	350.00	16.00
C2	S81°04'25"E	97.42	16°00'00"	350.00	97.74
C3	N81°47'23"W	101.43	14°34'03"	400.00	101.70
C4	N81°04'25"W	111.34	16°00'00"	400.00	111.70
C5	N81°06'32"W	83.87	16°04'13"	300.00	84.14
C6	S19°35'31"E	43.24	31°21'42"	80.00	43.79
C7	N89°08'38"W	80.77	252°15'28"	50.00	220.14
C8	N18°55'14"E	49.61	36°07'44"	80.00	50.45
C9	N07°36'36"W	36.81	16°55'55"	125.00	36.94
C10	N52°10'48"W	94.28	72°12'30"	80.00	100.82
C11	N58°42'51"W	49.35	59°08'25"	50.00	51.61
C12	S35°55'25"E	36.43	26°19'25"	80.00	36.75
C13	S24°06'53"E	147.75	49°56'29"	175.00	152.54
C14	S81°06'32"E	97.85	16°04'13"	350.00	98.17
C15	N81°04'25"W	104.38	16°00'00"	375.00	104.72
C16	N81°06'32"W	90.86	16°04'13"	325.00	91.16
C17	N35°24'55"W	177.48	72°32'33"	150.00	189.92
C18	N85°57'10"W	89.25	126°22'56"	50.00	110.29

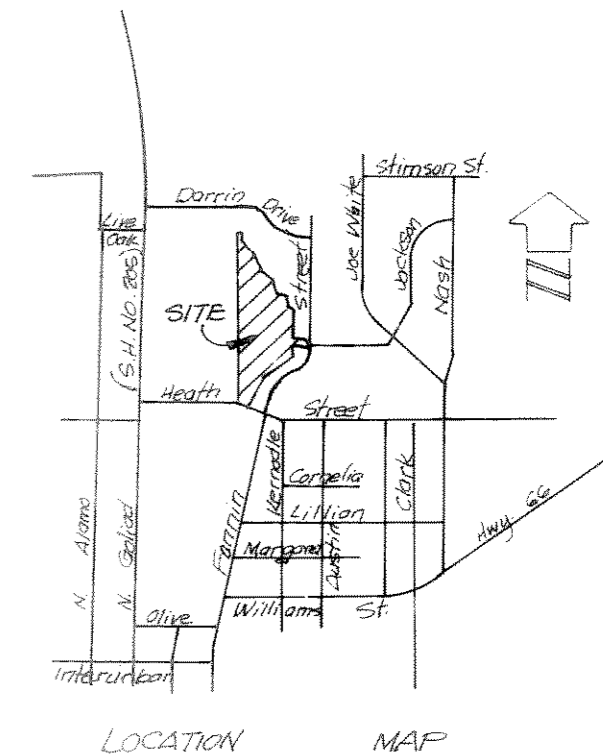

16 of 6

**HAROLD L. EVANS**  
 CONSULTING ENGINEER  
 2331 GUS THOMASSON RD. SUITE 102  
 DALLAS, TEXAS 75228  
 PHONE (214) 328-8133

SCALE	DATE	JOB NO.
1" = 100'	3-6-84	83236

Revised 3-27-84, 4-12-84

**HARRIS HEIGHTS ADDITION PHASE TWO**  
**S. S. McCURRY SURVEY - ABSTRACT 146**  
**CITY OF ROCKWALL, ROCKWALL COUNTY, TEXAS**  
 HARRIS HEIGHTS LTD. OWNER  
 2604 RIDGE ROAD ROCKWALL, TEXAS