



CAUTION
 CONTRACTOR IS TO CONTACT TEXAS ONE-CALL SYSTEM (1-800-245-1545) OR OTHER UTILITY LOCATING SERVICES AT LEAST 48 HOURS PRIOR TO CONSTRUCTION ACTIVITIES. BURY & PARTNERS IS NOT RESPONSIBLE FOR KNOWING ALL EXISTING UTILITIES IN THE PROJECT AREA NOR FOR DEPICTING THE EXACT LOCATIONS OF UTILITIES ON THESE DRAWINGS.

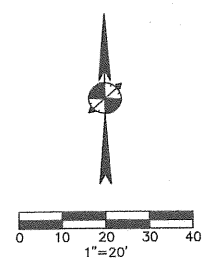

- LEGEND**
- G - GAS LINE
 - A - AREA DRAIN
 - W - RETAINING WALL
 - V - WATER VALVE
 - U - UNDERGROUND GAS MARKER
 - A/C - AIR CONDITIONING UNIT
 - D - DRAINAGE INLET
 - S - SIGN
 - C - COLUMN
 - T - TREE
 - B - BENCHMARK
 - W - WOOD RETAINING WALL

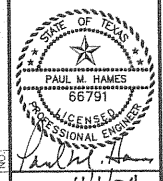

CONCEPTUAL SITE PLAN

APPROVED FOR CONSTRUCTION

OCT 21 2004

City of Rockwall Engineering Dept.
 City Engineer: _____

**NOT AS-BUILT
 PLANS.
 ENGINEER
 DIDN'T
 PROVIDE
 RECORD
 DRAWINGS TO**

- BM #1 = 102.61
"SQUARE CUT" SET ON TOP OF WALL
- BM #2 = 100.00
FF ELEVATION AT DOOR ON SOUTH SIDE OF BUILDING
- BM #3 = 100.03
FF ELEVATION AT DOOR NEAR NE CORNER OF BUILDING

Scale: 1"= 20'	Date: 11-1-04
Designed By: MLC	
Drawn By: RH	
Checked By: MLC	
File: F:\3999-16\99916SPN.DWG	
Project No.: 30999-16	

SHEET
SP-1

ROCKWALL COUNTY HELPING HANDS, INC.
 (LAKESIDE CHURCH OF CHRIST TRACT)
 950 WILLIAMS STREET
 CITY OF ROCKWALL, TEXAS

Bury & Partners
 ENGINEERING SOLUTIONS
 5310 Harvest Hill Road, Suite 100
 Dallas, Texas 75229
 Tel: (972)991-1011 Fax: (972)991-1078
 Bury+Partners-079, Inc. © Copyright 2004