


:\pics\_LDD\980906\dwg\9806PH.dwg, Sheet 3, 04/09/2003 12:26:52 PM, Ipartner, Dowdey, Anderson & Associates, Inc., MLP

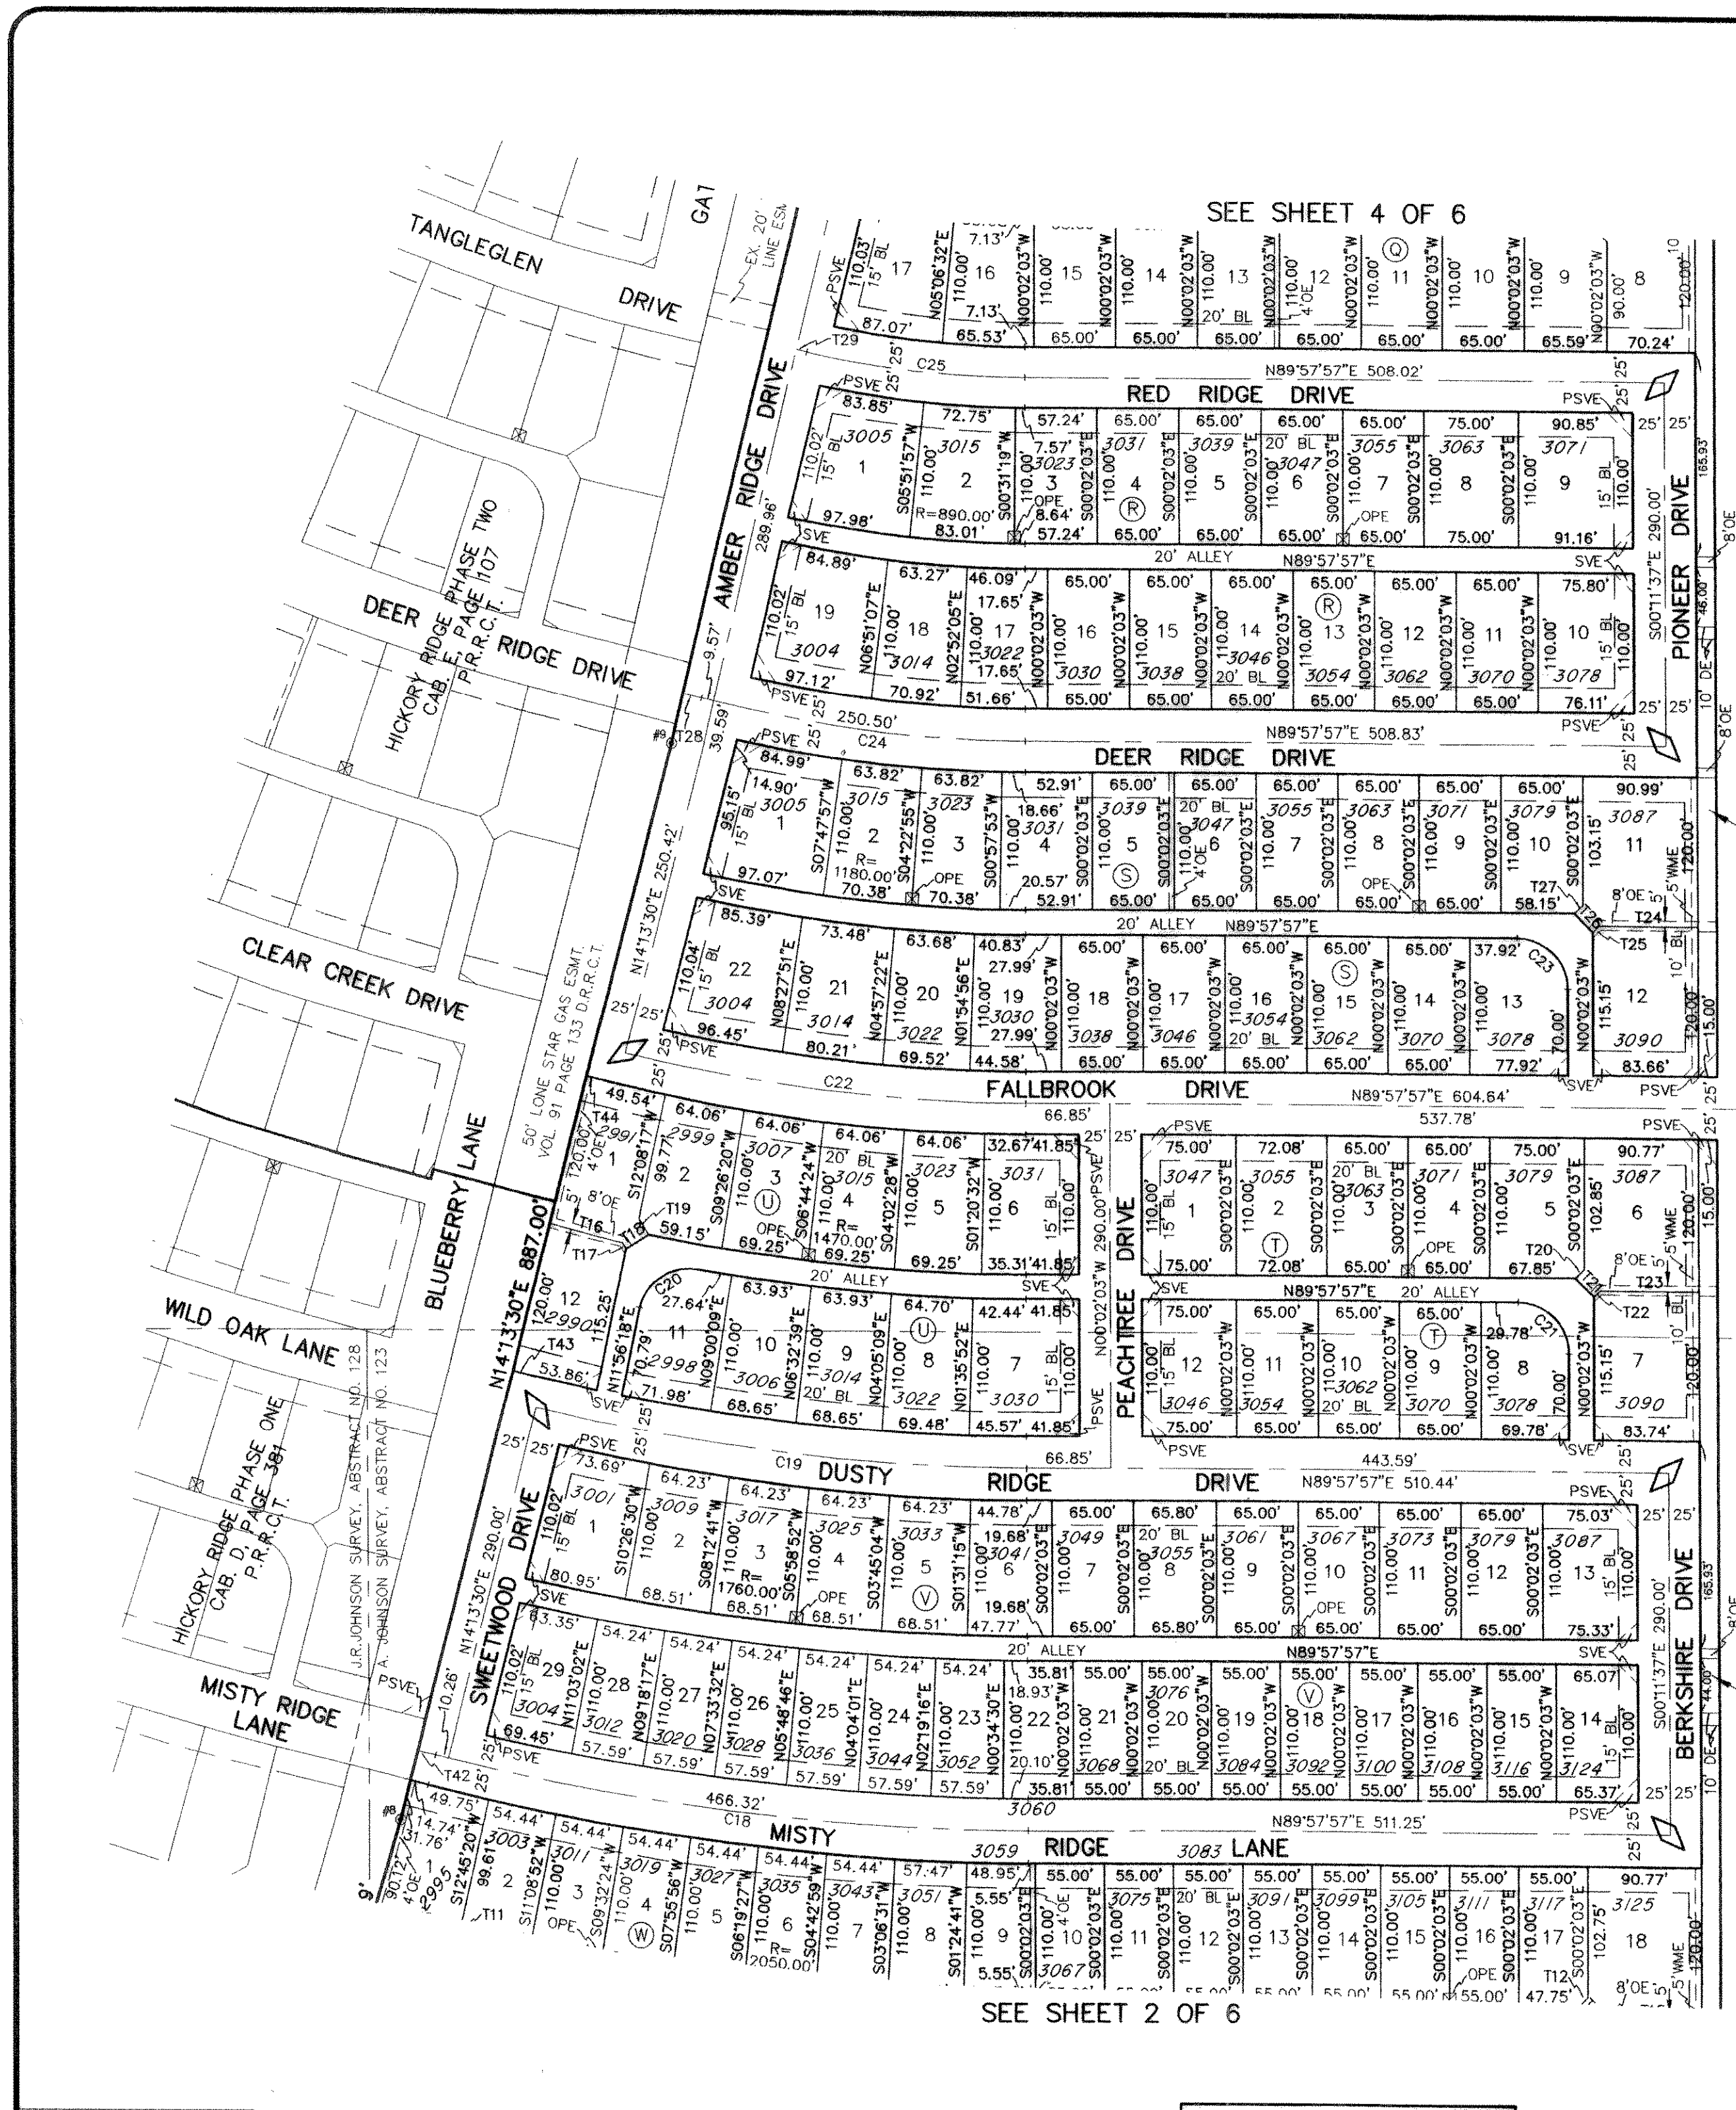


SEE SHEET 2 OF 6


SEE SHEET 4 OF 6

ADDRESS PLAT


FILED FOR RECORD  
 ROCKWALL, TEXAS  
 03 APR 10 PM 3:53  
 TAVELLE BURKS  
 CO. CLERK

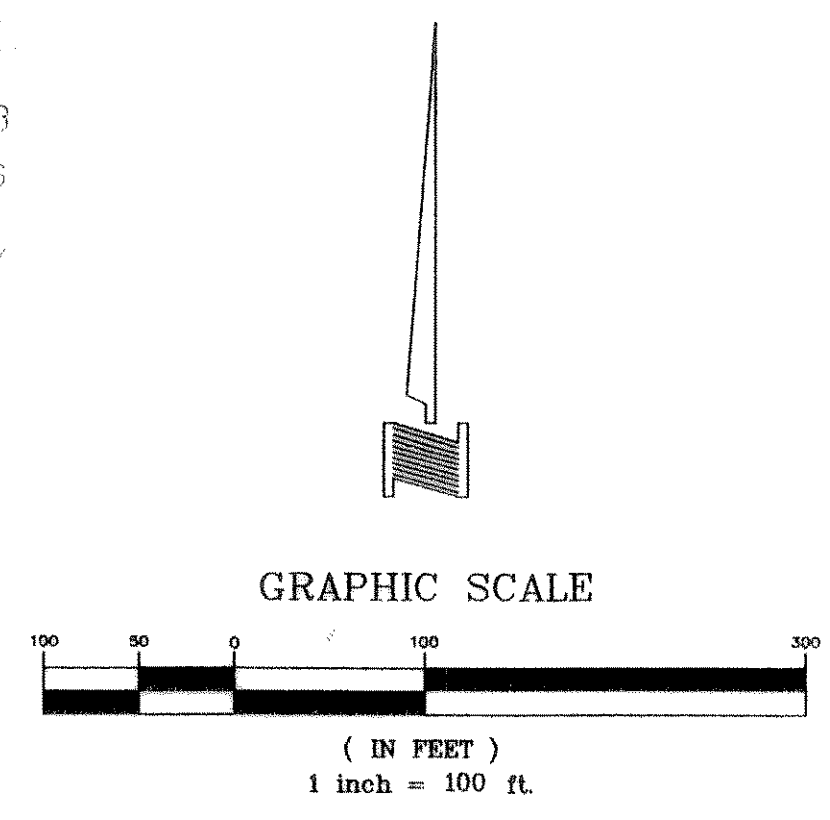


TYPICAL EASEMENTS

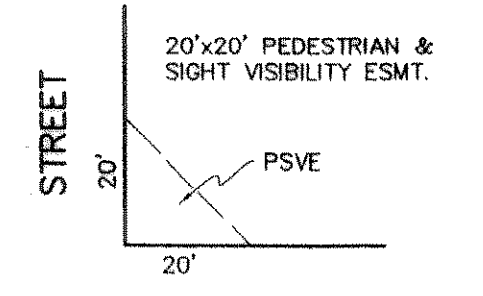

STREET

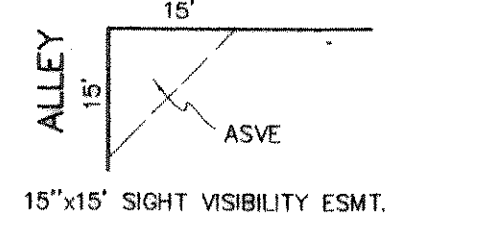

ALLEY

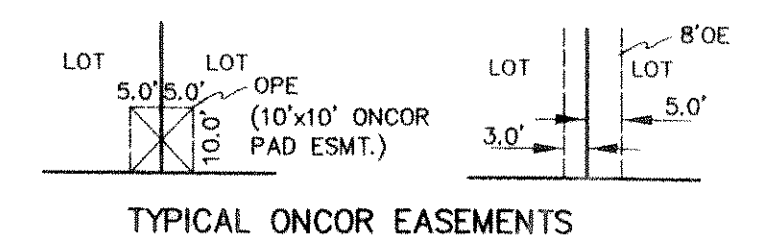

TYPICAL ONCOR EASEMENTS

242 LOTS TOTAL  
 233 RESIDENTIAL LOTS  
 FINAL PLAT  
**HICKORY RIDGE PHASE FOUR**  
 92.586 ACRES OUT OF THE  
 W.H. BAIRD SURVEY ~ ABSTRACT NO. 25  
 A. JOHNSON SURVEY ~ ABSTRACT NO. 123  
 J.R. JOHNSON SURVEY ~ ABSTRACT NO. 128  
 CITY OF ROCKWALL,  
 ROCKWALL COUNTY, TEXAS  
 JANUARY, 2003 SCALE: 1"=100'

OWNER/DEVELOPER  
 HICKORY RIDGE, LTD.  
 5225 Village Creek Drive, Suite 300  
 Plano, Texas 75093 972-931-9537  
 Contact: John Papagolos

ENGINEER  
 DOWDEY, ANDERSON & ASSOCIATES, INC.  
 5225 Village Creek Drive, Suite 200  
 Plano, Texas 75093 972-931-0694

CABINET **E** SLIDE **289**

W.O. 99-066