



**LOCATION MAP**  
 (MAPSCO PAGE 1050, 30C)  
 N.T.S.

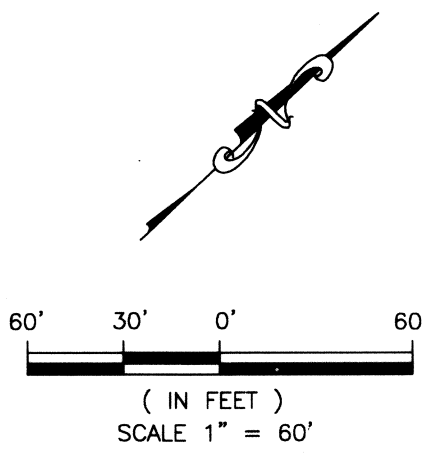

CURVE TABLE						
CURVE	DELTA	RADIUS	T	L	CH	CHD
C1	8°48'57"	630.00'	48.56'	96.94'	N50°21'27"W	96.84'
C2	1°18'04"	630.00'	7.15'	14.31'	N54°06'53"W	14.31'
C3	24°47'50"	20.00'	4.40'	8.66'	S32°14'27"W	8.59'
C4	74°38'19"	20.00'	15.25'	26.05'	N88°11'59"W	24.25'
C5	75°31'21"	20.00'	15.49'	26.36'	S06°54'57"W	24.49'
C6	20°02'04"	20.00'	3.53'	6.99'	S40°51'46"E	6.96'
C7	5°33'34"	677.00'	32.87'	65.69'	N48°06'01"W	65.67'
C8	5°33'34"	653.00'	31.71'	63.36'	N48°06'01"W	63.34'
C9	79°26'08"	20.00'	16.61'	27.73'	S85°02'18"E	25.56'
C10	11°39'21"	49.00'	5.00'	9.97'	S51°08'54"E	9.95'
C11	41°28'20"	44.00'	16.66'	31.85'	S66°03'24"E	31.16'
C12	71°22'45"	20.00'	14.37'	24.92'	N89°03'59"W	23.34'
C13	13°51'29"	20.00'	2.43'	4.84'	N39°24'53"W	4.83'
C14	17°12'26"	20.00'	3.03'	6.01'	N16°50'56"W	5.98'
C15	1°29'09"	644.98'	8.36'	16.73'	S64°02'34"W	16.73'
C16	16°44'15"	644.98'	94.88'	188.41'	S54°55'52"W	187.74'
C17	37°57'48"	44.00'	15.13'	29.15'	N74°13'32"E	28.62'
C18	4°14'20"	44.00'	1.63'	3.26'	S57°21'48"W	3.25'
C19	30°49'54"	44.00'	12.13'	23.68'	S74°53'55"W	23.39'
C20	16°00'21"	20.00'	2.81'	5.59'	S52°40'48"W	5.57'
C21	7°30'53"	630.00'	41.37'	82.63'	N49°42'25"W	82.57'

LINE TABLE		
LINE	LENGTH	BEARING
L1	5.00'	S45°00'00"W
L2	1.61'	S45°19'14"E
L3	9.42'	S57°16'24"E
L4	17.76'	N16°29'13"W
L5	8.87'	N89°15'37"W
L6	7.21'	S19°15'39"W
L7	12.58'	S00°07'12"W
L8	1.58'	S45°19'14"E
L9	43.07'	S46°20'38"E
L10	11.01'	S43°39'22"W
L11	10.00'	N46°01'03"W
L12	30.96'	S43°39'22"W
L13	24.13'	S45°19'14"E
L14	16.61'	S46°20'38"E
L15	12.77'	S46°20'38"E
L16	26.24'	N50°52'48"W
L17	27.25'	N44°40'37"E
L18	32.45'	S04°11'51"E
L19	21.21'	S40°48'09"W
L20	30.55'	S04°11'51"E
L21	27.54'	N44°40'37"E
L22	27.92'	N85°48'09"E
L23	21.21'	S40°48'09"W
L24	26.33'	N85°48'09"E
L25	55.87'	S47°07'39"W

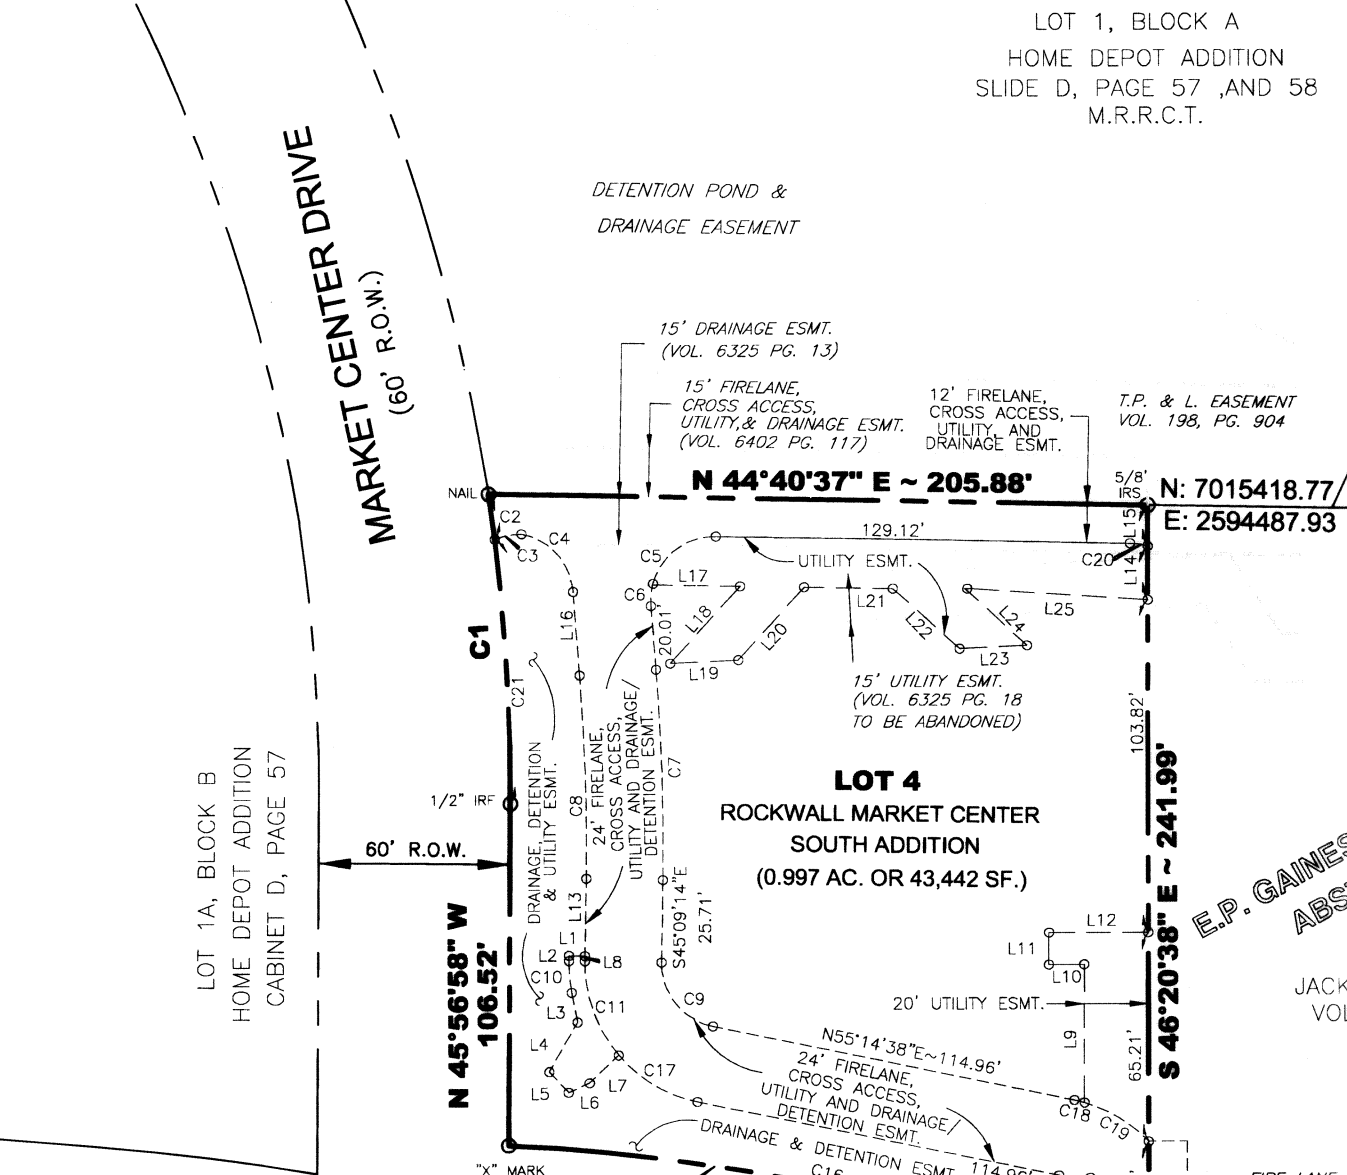

△ = 18°13'24"  
 R = 644.98'  
 L = 205.14'  
 T = 103.44'  
 CHB = S55°40'28"W  
 ~ 204.28'


**POINT OF BEGINNING**  
 N: 7015251.72  
 E: 2594663.01

△ = 14°45'39"  
 R = 644.98'  
 L = 166.16'  
 T = 83.54'  
 CHB = S72°09'58"W  
 ~ 165.70'

△ = 05°05'11"  
 R = 644.98'  
 L = 57.26'  
 T = 28.65'  
 CHB = S82°25'59"W  
 ~ 57.24'

△ = 02°17'15"  
 R = 559.98'  
 L = 22.36'  
 T = 11.18'  
 CHB = S81°50'28"W  
 ~ 22.35'

△ = 38°22'48"  
 R = 559.98'  
 L = 375.11'  
 T = 194.90'  
 CHB = S62°51'53"W  
 ~ 368.13'

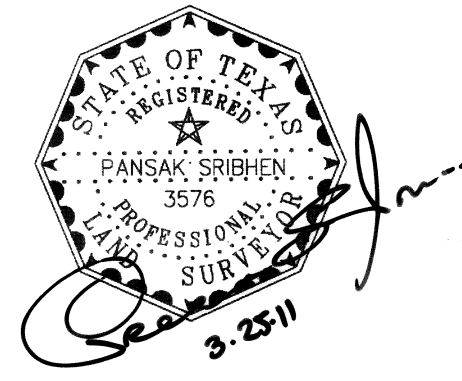

**FINAL PLAT**  
 OF  
 LOT 4  
 ROCKWALL MARKET CENTER SOUTH ADDITION  
 0.977 ACRES TRACTS, ZONE COMMERCIAL  
 SITUATED IN THE  
 E.P. GAINES CHISUM SURVEY, ABSTRACT NO. 64  
 CITY OF ROCKWALL  
 ROCKWALL COUNTY, TEXAS  
 MARCH 25, 2011  
 SHEET 1 OF 2

**ASA ENGINEERING**  
 17819 DAVENPORT ROAD, SUITE 215  
 DALLAS, TEXAS 75252  
 (972) 248-9651 FAX (972) 248-9681  
 TX T.B.P.E. REGISTRATION # F-006974  
 T.B.P.L.S. FIRM REGISTERED NO. 100433

**OWNER**  
 JACK W. SCHULER  
 1500 E. INDUSTRIAL BOULEVARD STE. 225  
 MCKINNEY, TEXAS 75069  
 (972) 562-5555

FILED FOR RECORD  
 ROCKWALL COUNTY CLERK  
 SHELLY MILLER  
 11 APR - 1 AM 9:06  
 ROCKWALL COUNTY CLERK