


LANDSCAPE ORDINANCE
 CITY OF ROCKWALL
 Final landscape plan will meet all City of Rockwall development ordinances. All landscape will be maintained according to city standards. All required landscape will be 100% watered by an underground irrigation system.

SITE LANDSCAPE
REQUIRED: All canopy/shade trees planted within this development shall be a minimum of 3 caliper inches in size and all Accent/Ornamental trees shall be a minimum of 4 feet in total height.
PROVIDED: All canopy trees are at least 3 caliper inches
REQUIRED: A minimum of 20% (5.6 acres) open space. Floodplain acreage may count for up to 50% of the 20% open space requirement.
PROVIDED: 10% Floodplain + 16.5% Landscaped area = 26.5% Open Space

BUFFER LANDSCAPE
REQUIRED: A minimum 20' landscape street buffer shall be required along Hwy 66 street frontage and a 50' landscape street buffer shall be required along John King Blvd. street frontage.
PROVIDED: 20' landscape buffer along Hwy 66 and 50' landscape buffer along John King Blvd.
REQUIRED: Two (2) large shade trees and four (4) small ornamental trees shall be required per 100 linear feet of street frontage.
 John King Blvd.: 1231 lf. of street frontage / 100 lf. = 12.31
 12.31 x 2 = 25 large shade trees
 12.31 x 4 = 50 small ornamental trees
PROVIDED: 25 shade trees + 50 ornamental trees
 Hwy 66: 3' berm with enhanced landscape planting.
PROVIDED: 3' berm with enhanced landscape planting.

LANDSCAPE TREES SHALL NOT BE PLANTED WITHIN 5' OF ANY PUBLIC UTILITIES.

REFERENCE L1.3-L1.6 FOR DETAILED PLANTING PLANS

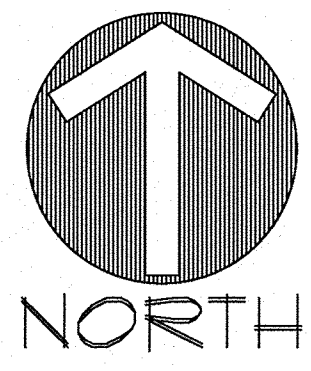

40 0 40 80 120 Feet
 SCALE: 1"=40'

LEGEND


- (LO) LIVE OAK
Quercus virginiana
- (RO) RED OAK
Quercus shumardii
- (LE) LACEBARK ELM
Ulmus parvifolia
- (CE) CEDAR ELM
Ulmus crassifolia
- (BC) BALD CYPRESS
Taxodium distichum
- (MO) MONTERREY OAK
Quercus polymorpha
- (PEC) PECAN
Carya illinoensis
- (TA) TEXAS ASH
Fraxinus texana
- (RB) RED BUD
Cercis canadensis
- (CM) CRAPEMYRTLE
Lagerstroemia indica
- (CT) CHASTETREE
Vitex agnus-castus
- (NRS) NELLIE R. STEVENS HOLLY
Ilex x 'Nellie R. Stevens'
- ENHANCED LANDSCAPE (REF. L1.3-L1.6)
- BERMUDA SOD

The John R. McAdams Company, Inc.
 (DBA: G&A McAdams)
 111 Hillside Drive
 Lewisville, TX 75057
 972.438.9712
 201 Country View Drive
 Roanoke, Texas 76282
 940.240.1012
 TBP#: 19762 TBP#S: 10194440
 www.mcadamsco.com



LADERA ROCKWALL PHASE 1
 LADERA ROCKWALL
 Lot 1, Block A
 47.694 Acres
 in the
 M. JONES SURVEY, ABSTRACT NO. 122
 CITY OF ROCKWALL
 ROCKWALL COUNTY, TEXAS

LANDSCAPE PLAN

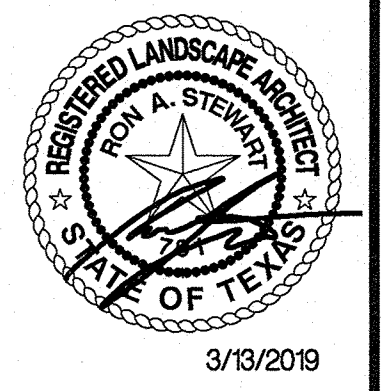

Drawn By: VC
 Date: 02/23/2018
 Scale: 1"=40'
 Revisions:
 04/23/2018
 07/16/2018
 09/08/2018
 01/28/2019
 02/11/2019
 03/11/2019 Signed

PLANNING APPROVAL
 APR 01 2019

PLANNER:
 OWNER/DEVELOPER
 RW LADERA, LLC
 361 W. BYRON NELSON BLVD, STE. 104
 ROANOKE, TX 76282
 Ph. 817.430.3318
 Contact: John Dellin

17191
 L1.0

File: Z:\DATA\17191\17191.dwg & Civil Point\Drawings\17191.L1.0
 Printed: 3/13/2019 8:50 AM by: Vicky Cox, Sheet: 3/17/2019 8:48 AM, by: vicky