


LINE TYPE LEGEND	
---	BOUNDARY LINE
- - - -	EASEMENT LINE
---	BUILDING LINE
---	WATER LINE
---	SANITARY SEWER LINE
---	STORM SEWER LINE
---	UNDERGROUND GAS LINE
---	OVERHEAD UTILITY LINE
---	UNDERGROUND ELECTRIC LINE
---	UNDERGROUND TELEPHONE LINE
---	FENCE
---	CONCRETE PAVEMENT
---	ASPHALT PAVEMENT

LEGEND	
□	BOX OR PEDESTAL
○	MANHOLE
△	MARKER SIGN
□	METER
□	MARKER PIN/LAG
○	POLE
□	STORAGE TANK
○	VALVE (EXCEPT WATER)
○	WELL
TV	CABLE TV
□	ROOF DRAIN
+	ELEVATION BENCHMARK
→	FLOW DIRECTION
▽	MONITORING WELL
□	FUEL TANK
□	FLOOD LIGHT
→	GUY ANCHOR
○	GUY ANCHOR POLE
○	UTILITY POLE
+	ELECTRIC SWITCH
TT	ELECTRIC TRANSFORMER
○	HANDICAPPED PARKING
○	PARKING METER
○	RAILROAD SIGNAL
○	RAILROAD SIGN
○	SIGN
○	MANHOLE/BILLBOARD
○	A/C UNIT
○	BASKET BALL GOAL
○	BORER LOCATION
○	FLAG POLE
○	GOAL POST
○	GREASE TRAP
○	IRRIGATION VALVE
○	LIGHT STANDARD
○	MAIL BOX
○	NEWS STAND
○	PHONE BOOTH
C	COMMUNICATIONS
E	ELECTRIC OR POWER
F	FIBER OPTICS
G	NATURAL GAS
P	PETROLEUM OR PIPELINE
R	RAILROAD
S	SAN. SEWER OR WASTEWATER
D	STORM SEWER
T	TELEPHONE
TR	TRAFFIC
U	UNIDENTIFIED
W	WATER
□	SECURITY CAMERA
□	SANITARY SEWER BOX
○	SANITARY SEWER CLEAN OUT
□	SANITARY SEWER LIFT STATION
□	STORM SEWER DRAIN
---	TRAFFIC BARRIER
○	TRAFFIC BOLLARD
○	TRAFFIC CAMERA
○	TRAFFIC SENSOR
○	TRAFFIC SIGNAL
○	TRASH BIN
○	TREE
W	WATER BOX
○	FIRE SPRINKLER CONNECTION
○	FIRE HYDRANT
○	WATER VALVE
○	AIR RELEASE VALVE
○	WATER WELL
(C.M.)	CONTROLLING MONUMENT
IRSC	8\"/>

BENCH MARK LIST	
BM 1	CITY OF ROCKWALL CONTROL MONUMENT R016; ALUMINUM DISK IN FRONT OF CITY SERVICE CENTER BUILDING ON AIRPORT ROAD NEAR FLAG POLE. ELEV=558.72
BM 2	CITY OF ROCKWALL CONTROL MONUMENT N1495; ALUMINUM DISK IN FRONT OF CITY SERVICE CENTER BUILDING ON AIRPORT ROAD NEAR FLAG POLE. ELEV=566.71



INTERSTATE HIGHWAY 30
(PROPOSED RIGHT OF WAY)

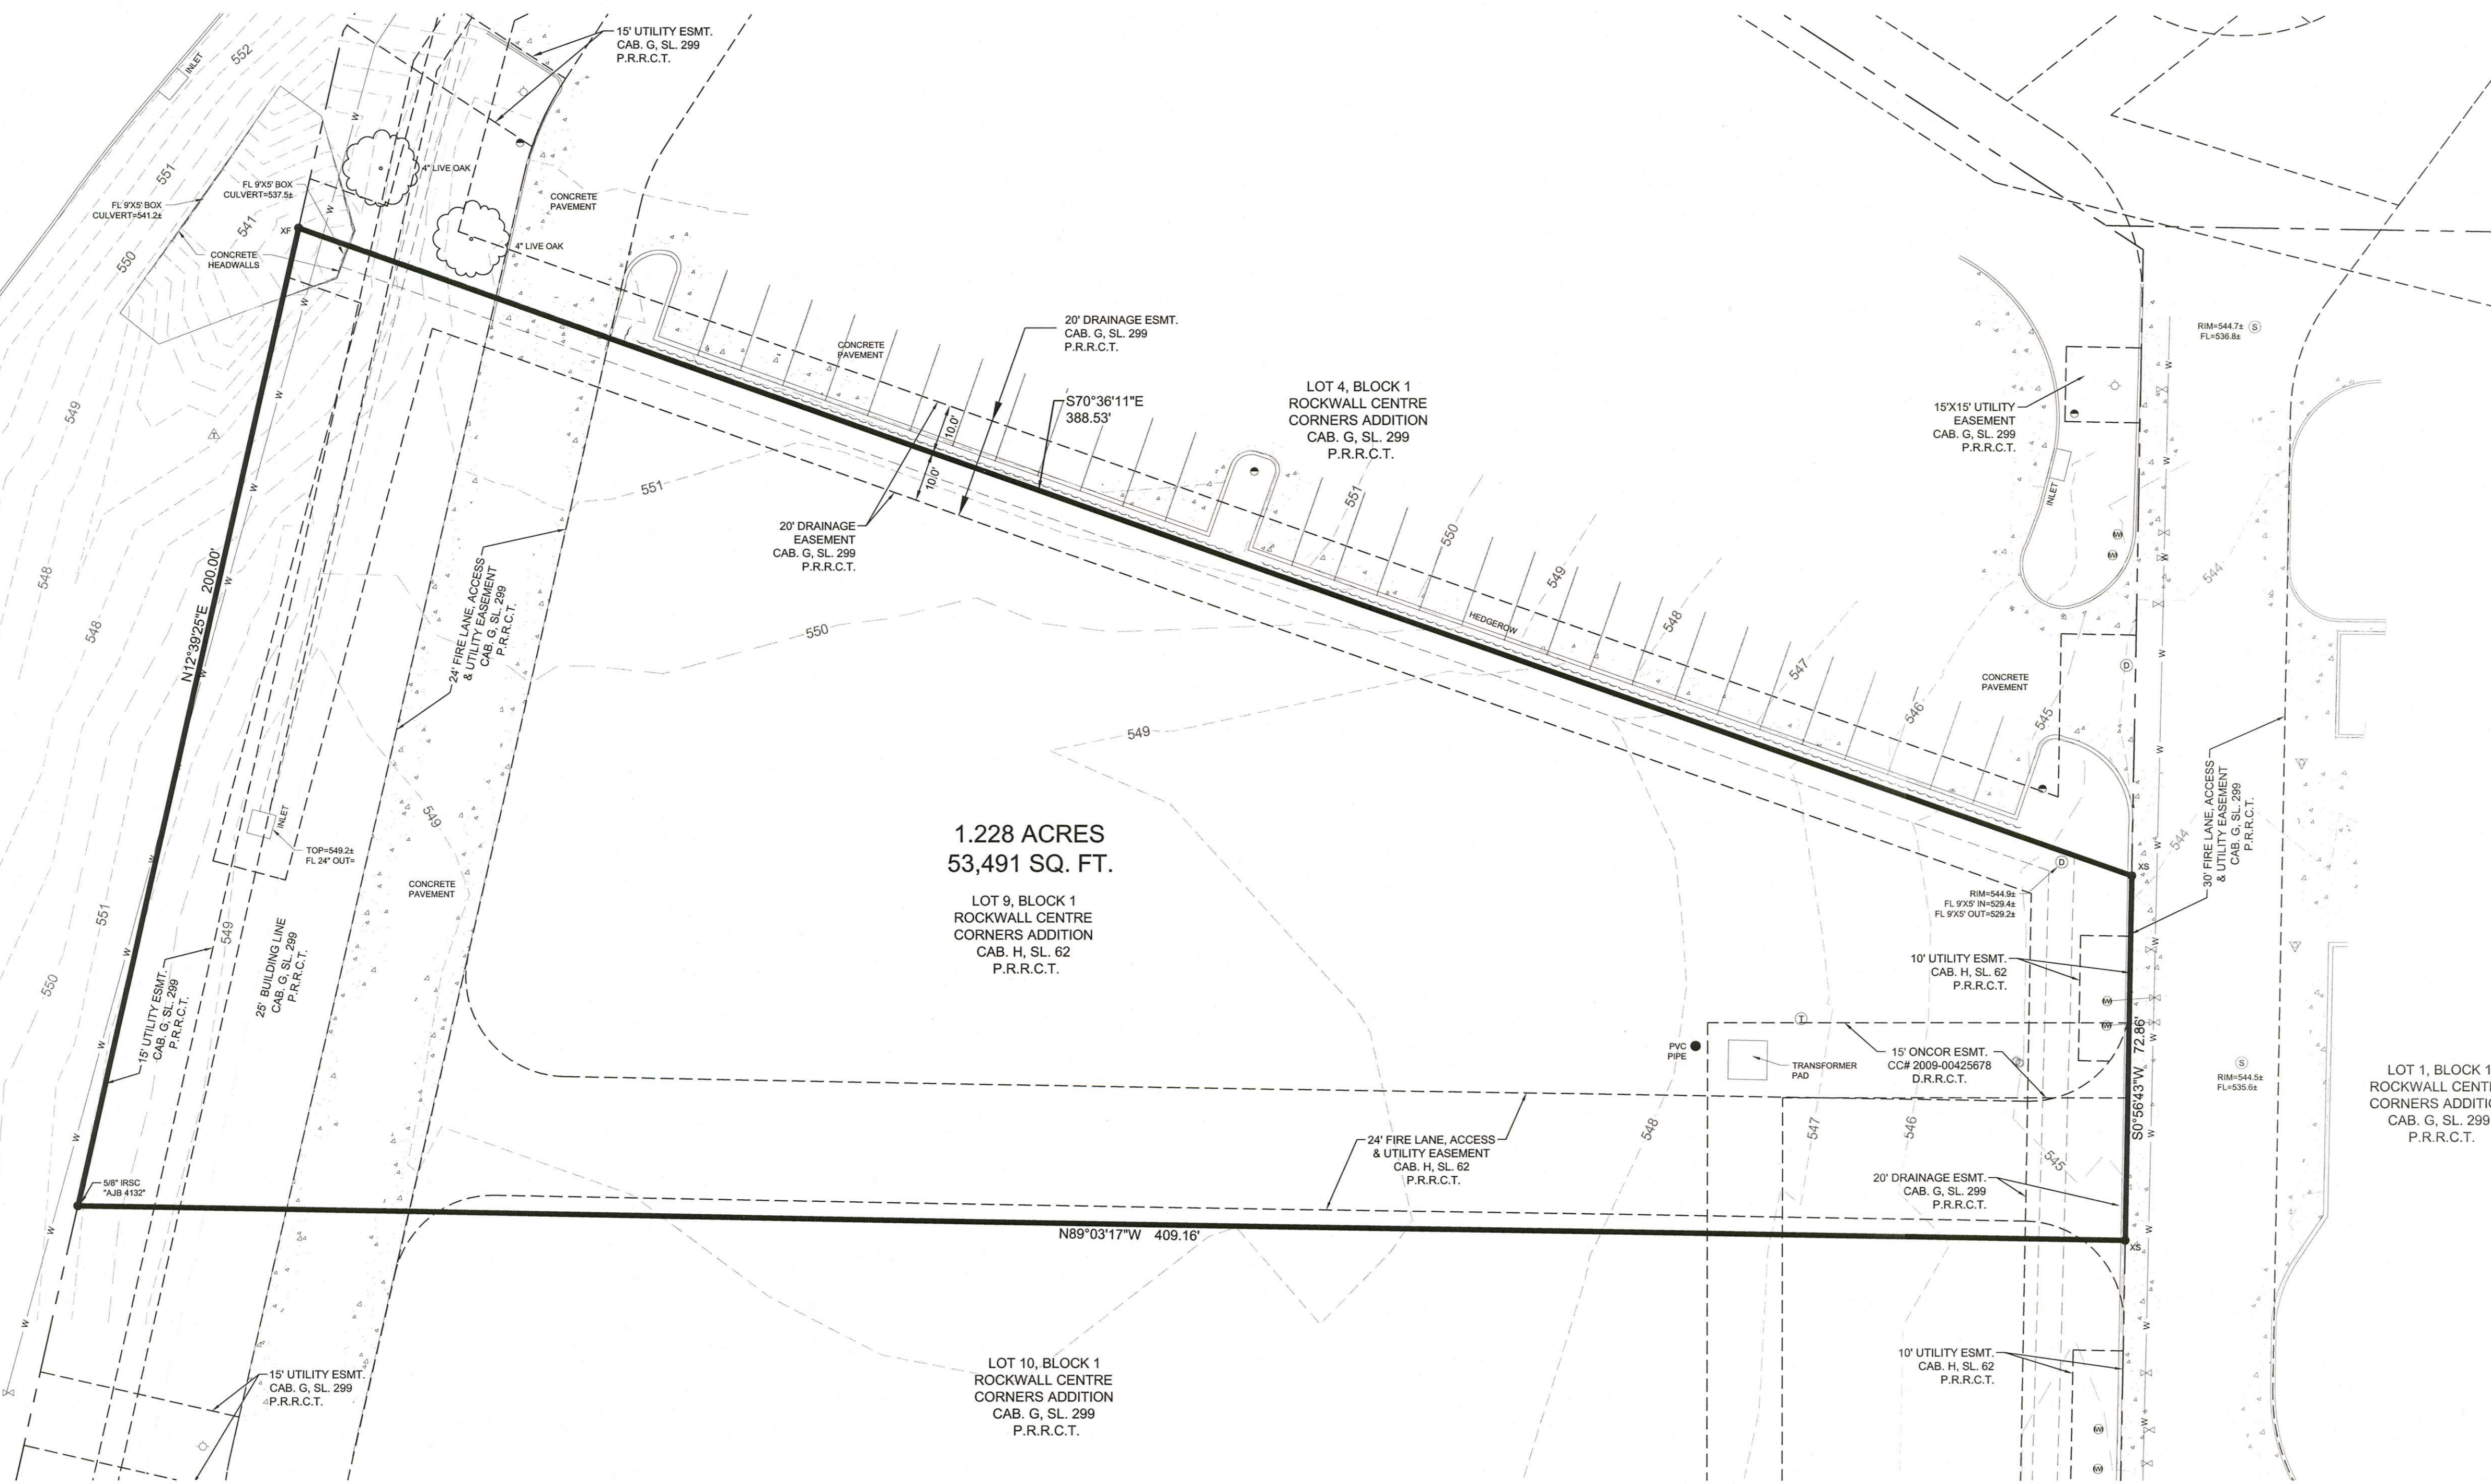

NOTES:
The surveyor did not abstract the surveyed property. This survey was performed without the benefit of a current title abstract.

TOPOGRAPHIC SURVEY
LOT 9, BLOCK 1
ROCKWALL CENTRE CORNERS ADDITION
JOSEPH CADLE SURVEY, ABSTRACT NO. 65
CITY OF ROCKWALL
ROCKWALL COUNTY, TEXAS

12750 Merit Drive, Suite 1000
Dallas, Texas 75251
Tel. No. (972) 770-1300
Fax No. (972) 239-3820

Scale	Drawn by	Checked by	Date	Project No.	Sheet No.
1" = 20'	SLJ	DAB	11/27/2012	067781100	1 OF 1