

THIS SHEET PROVIDED  
 FOR REFERENCE ONLY



Issue Date: 07/18/11


REVISION INFORMATION

Restaurant #: 11L0042

**OLIVE GARDEN**  
 PROTOTYPE OG-P-75R  
 ROCKWALL BUSINESS  
 PARK EAST SUBDIVISION  
 1043 EAST IH-30

AUTHORIZED FOR: PERMIT/BID  
 ROCKWALL, TEXAS

DRAWING  
 REPLAT (1 OF 2)

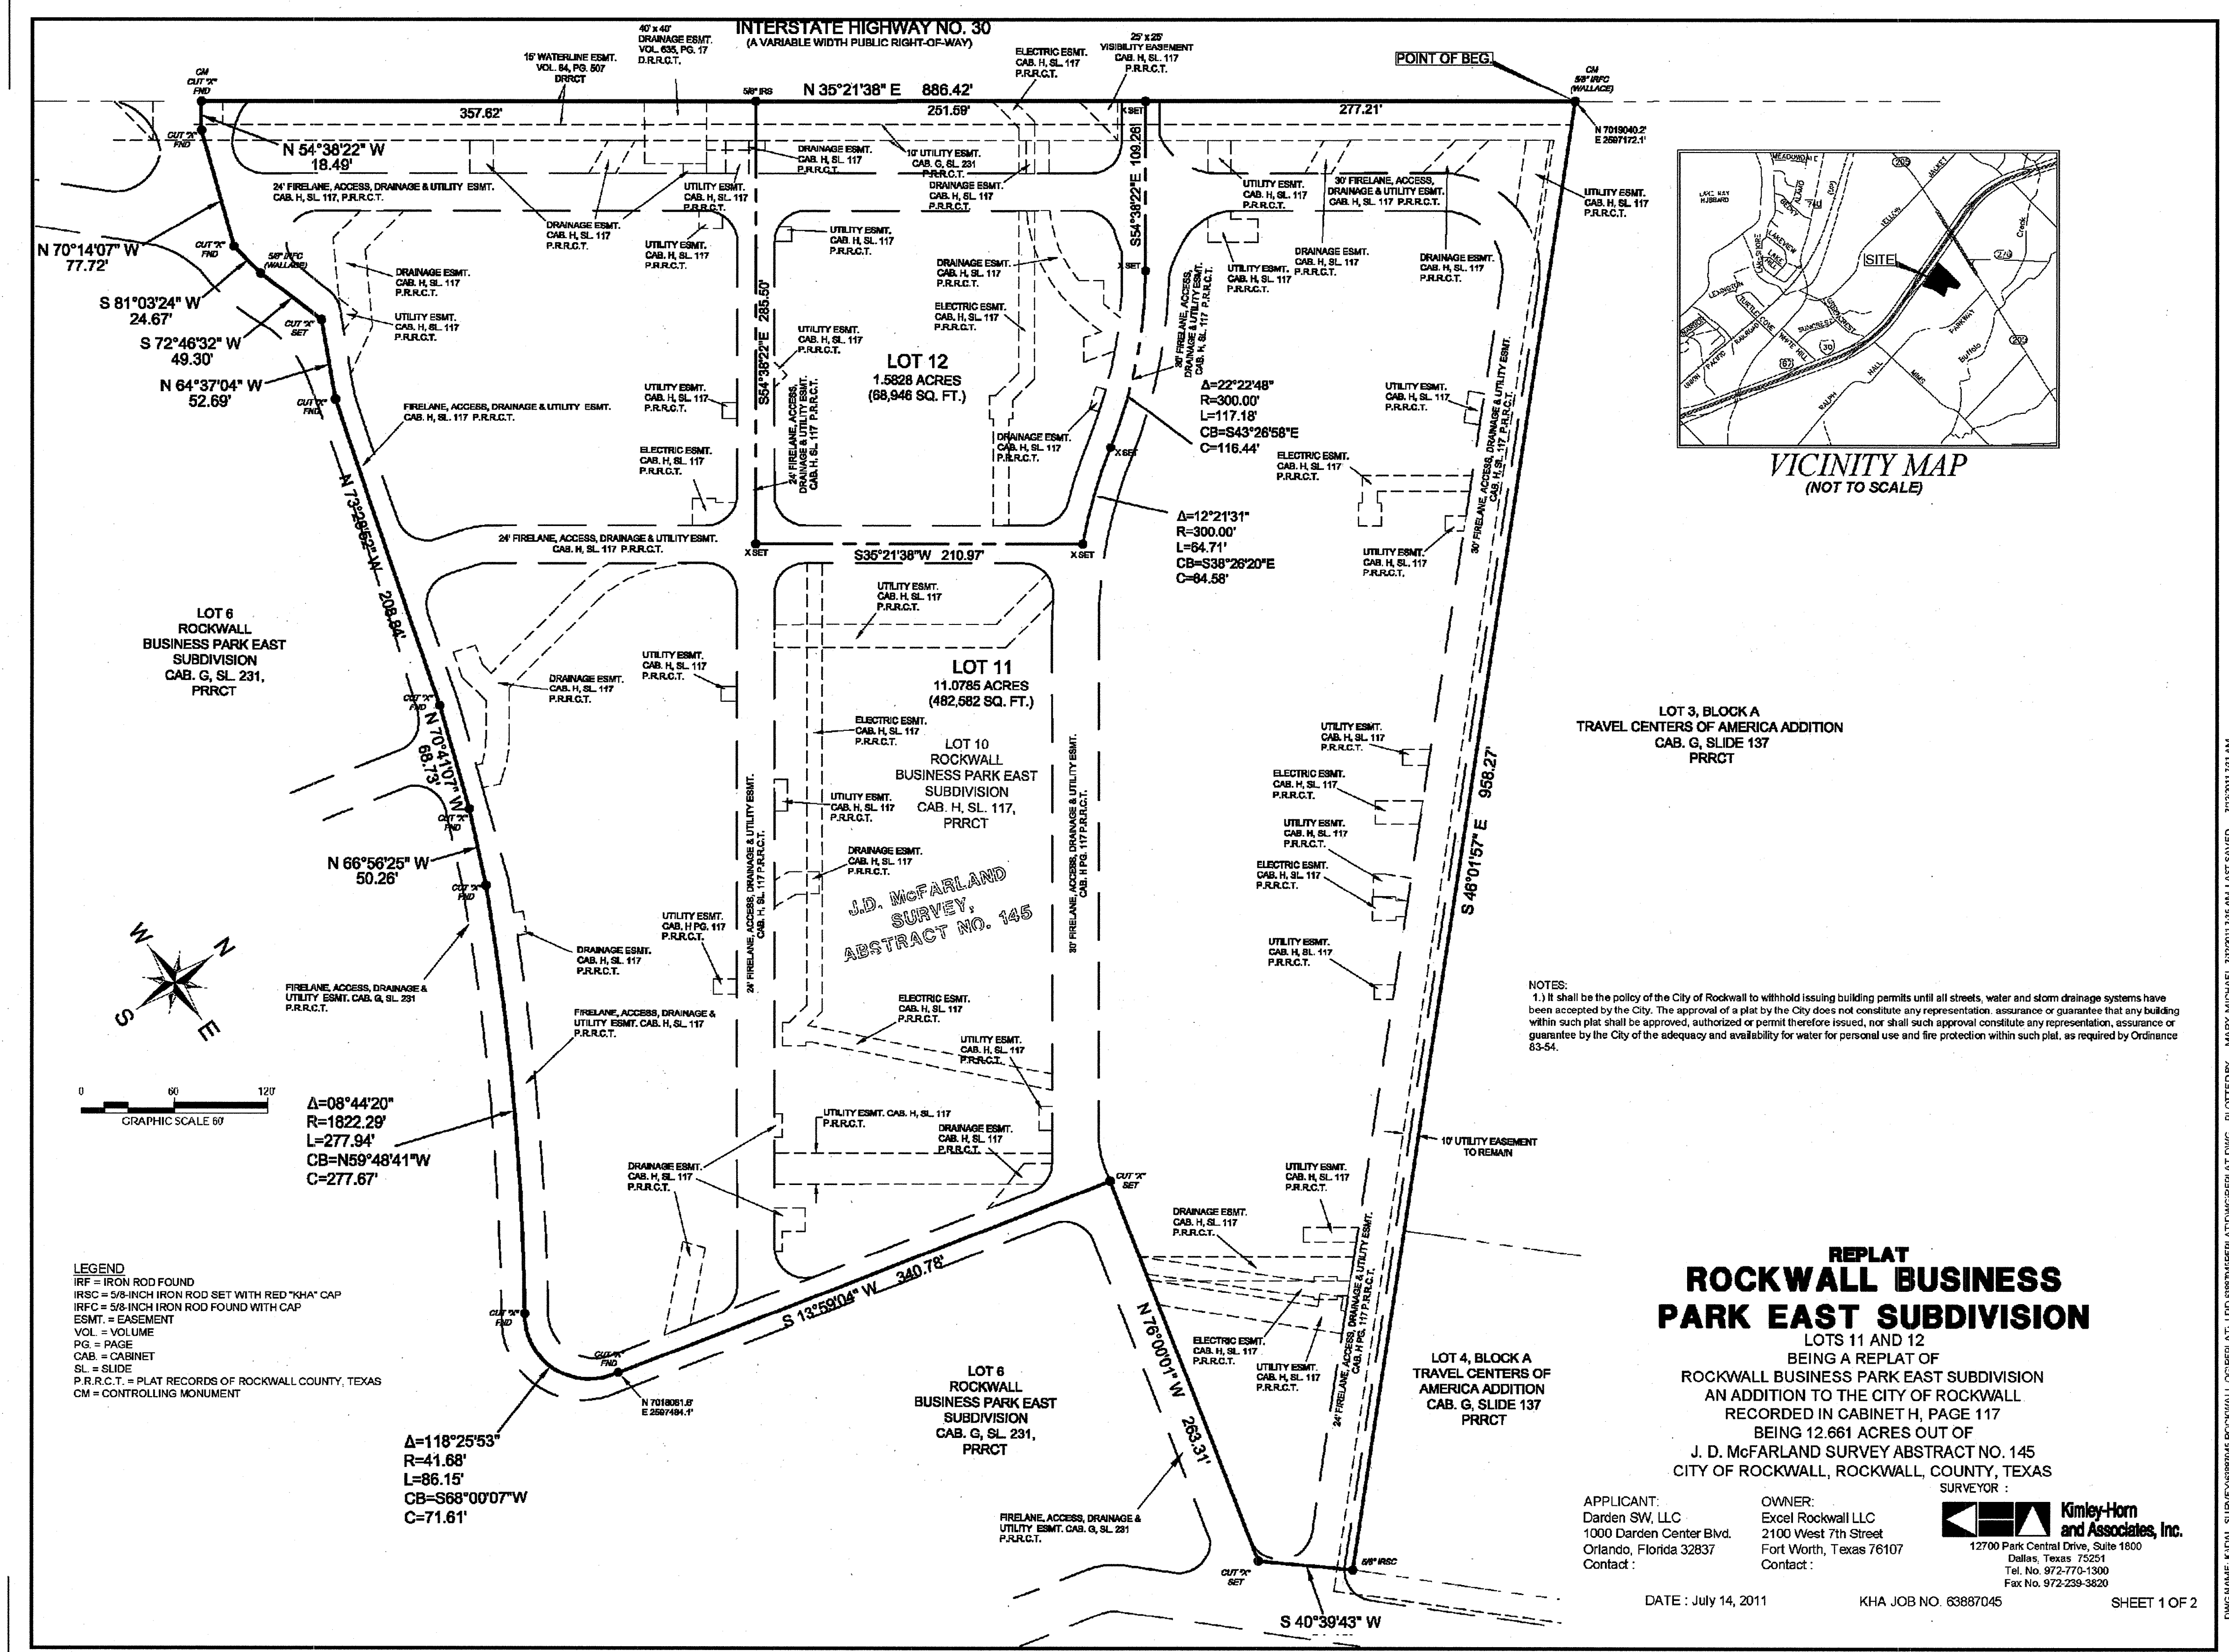

Drawing name: K:\SNA\_DWG\063887045\063887045-C1-1.dwg REPLAT Mar 29, 2012 11:47am by jmkhewitt  
 THIS DOCUMENT, TOGETHER WITH THE CONCEPTS AND DESIGN PRESENTED HEREIN, IS AN INSTRUMENT OF SERVICE. IT IS INTENDED ONLY FOR THE SPECIFIC PURPOSE AND CLIENT FOR WHICH IT WAS PREPARED. REUSE OF AND IMPROPER RELIANCE ON THIS DOCUMENT WITHOUT WRITTEN AUTHORIZATION AND ADAPTATION BY KIMLEY-HORN AND ASSOCIATES, INC. SHALL BE WITHOUT LIABILITY TO KIMLEY-HORN AND ASSOCIATES, INC.