


230VAC 3Ø

L3 HIGH LEG

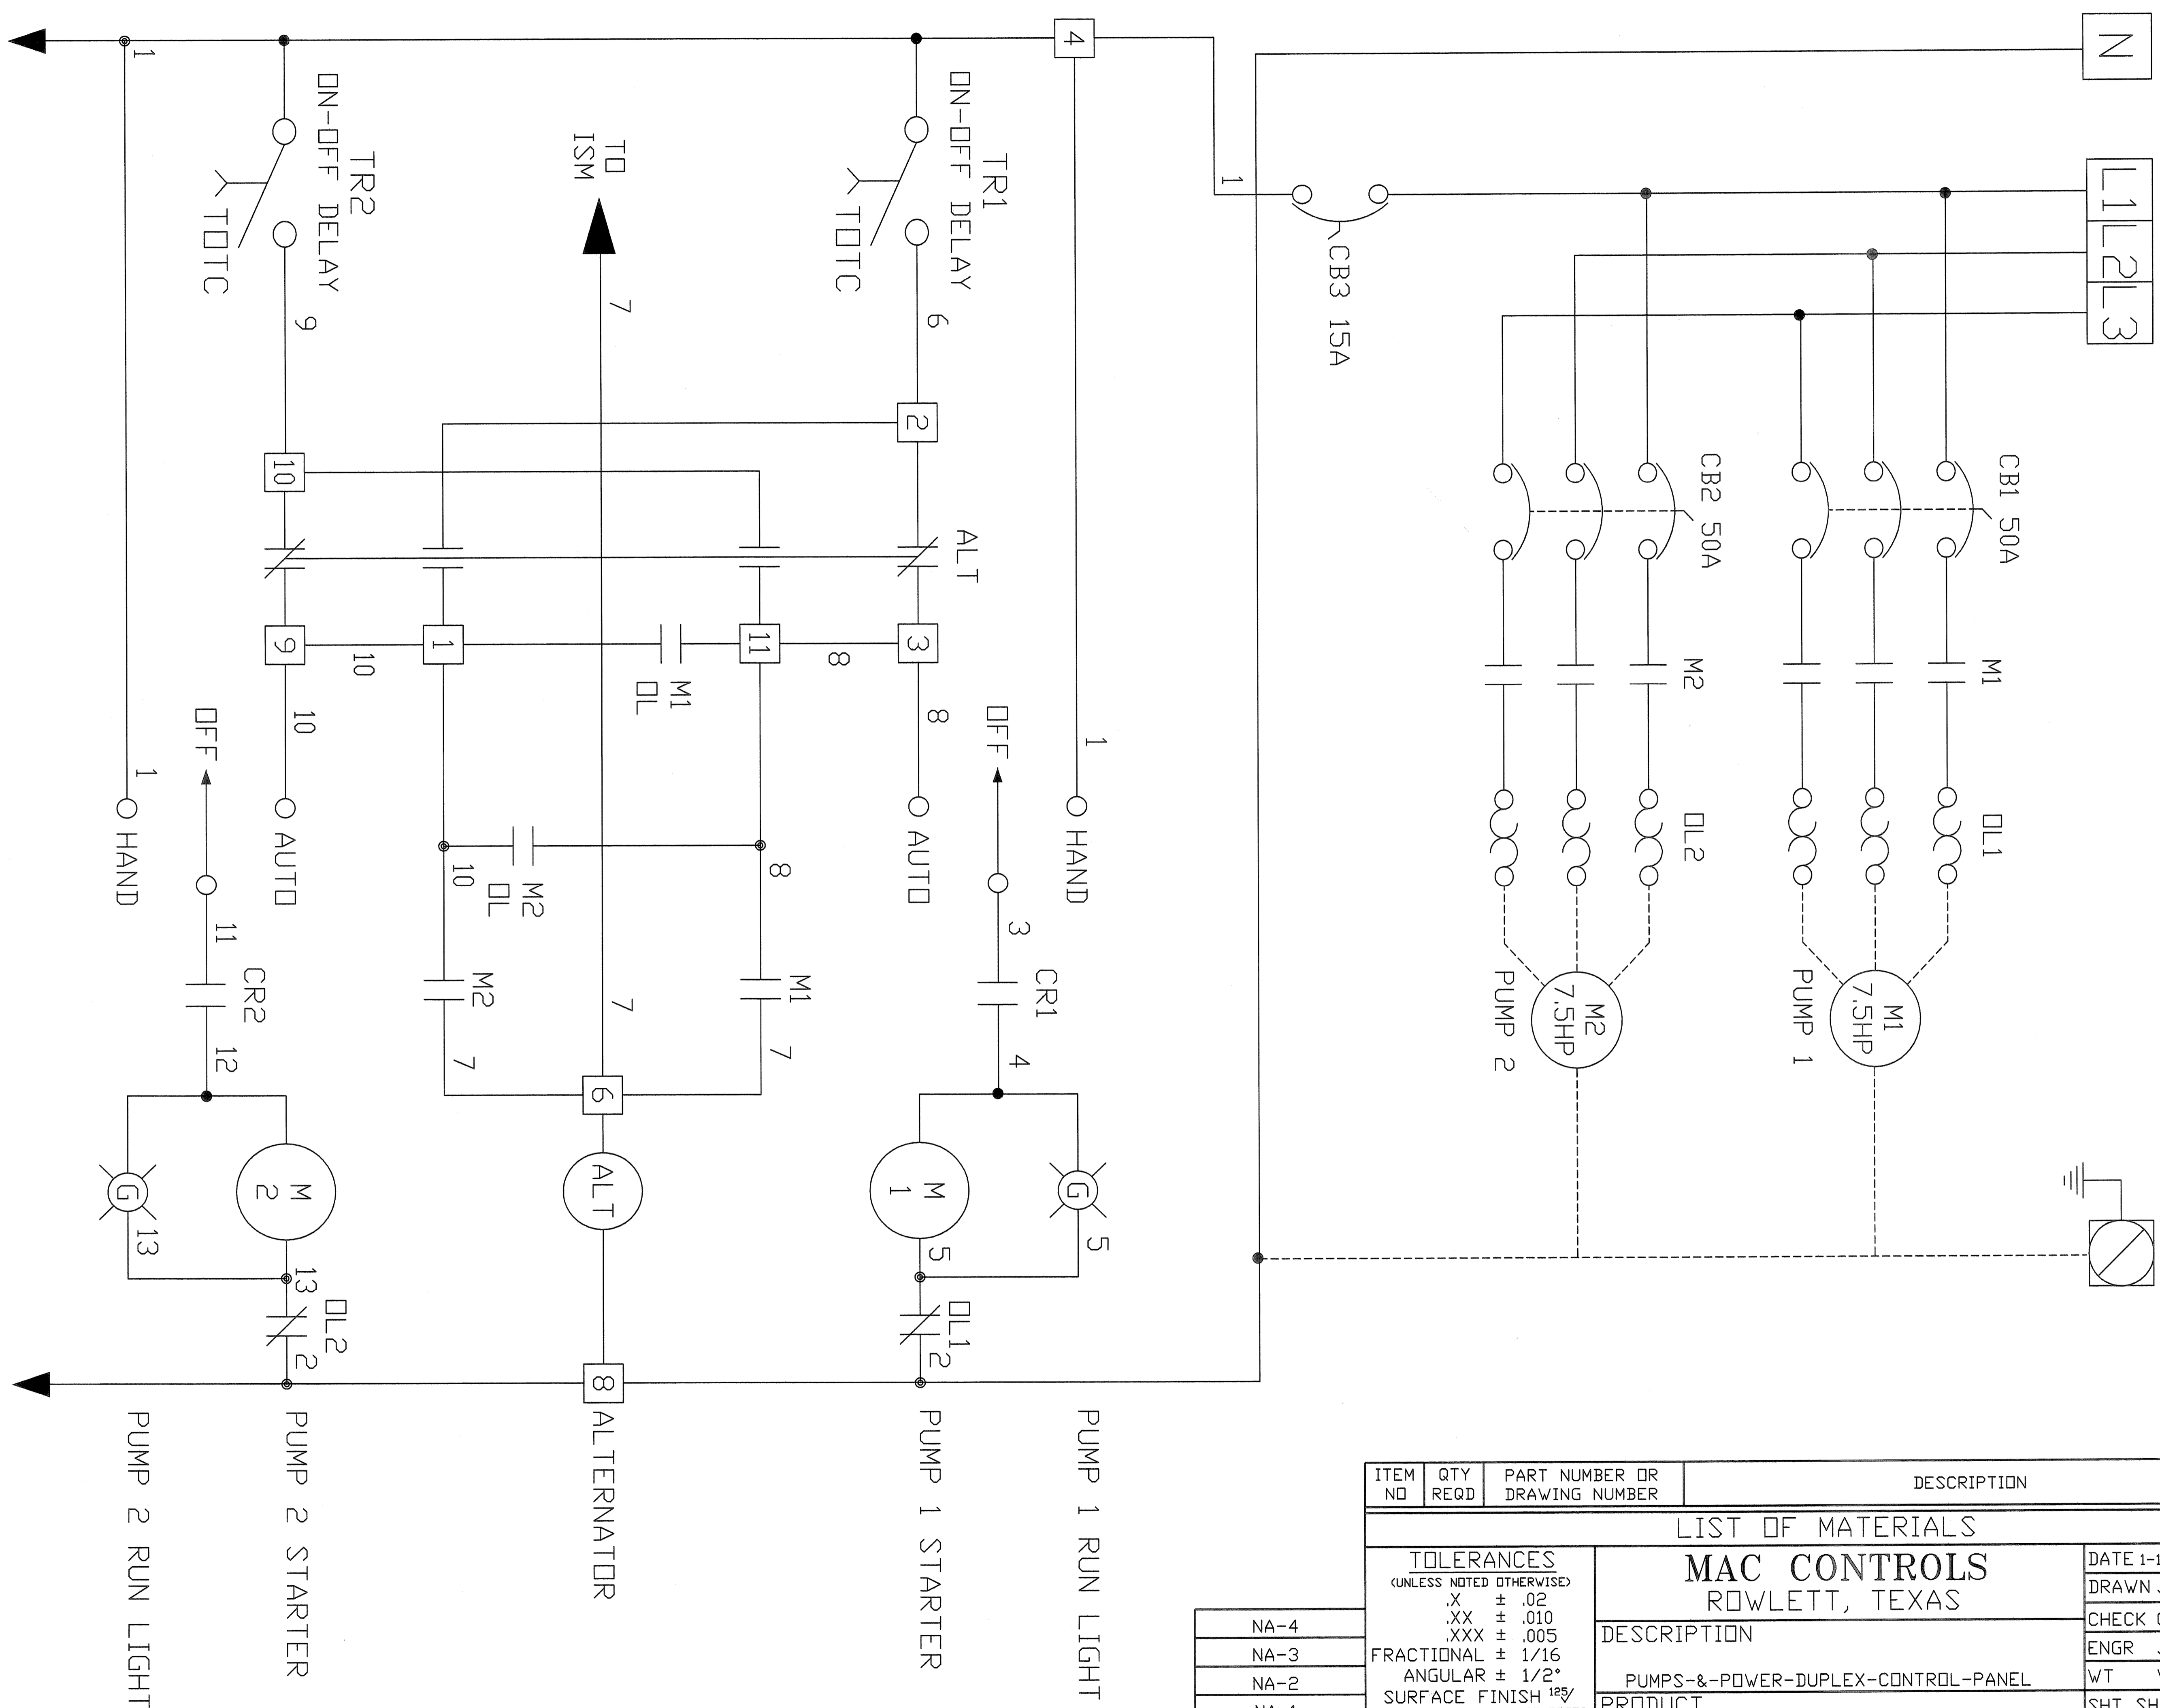

ITEM NO	QTY REQD	PART NUMBER OR DRAWING NUMBER	DESCRIPTION
LIST OF MATERIALS			
MAC CONTROLS ROWLETT, TEXAS			DATE 1-12-00 SCALE SCALE
DESCRIPTION			DRAWN J.MIKELS
PUMPS-&-POWER-DUPLEX-CONTROL-PANEL			CHECK CHECKER
PRODUCT			ENGR JSMITH
PUMP-CONTROL-PANEL			WT WEIGHT
SHT SHEET#		REV REV	
DWG. NO.		9117A	

NA-4	<p>TOLERANCES (UNLESS NOTED OTHERWISE)</p> <p>.X ± .02 .XX ± .010 .XXX ± .005</p> <p>FRACTIONAL ± 1/16</p> <p>ANGULAR ± 1/2°</p> <p>SURFACE FINISH 125\sqrt{R} DEBURR & REMOVE SHARP EDGES</p>
NA-3	
NA-2	
NA-1	
NEXT ASSEMBLY	

DO NOT SCALE

PLOTTED