



- ◇ NOTES:
1. DIM. TO ENDS OF GUIDE BARS.
 2. REPRESENTS CLEAR INSIDE EDGE OF ACCESS FRAME OR OPENING.

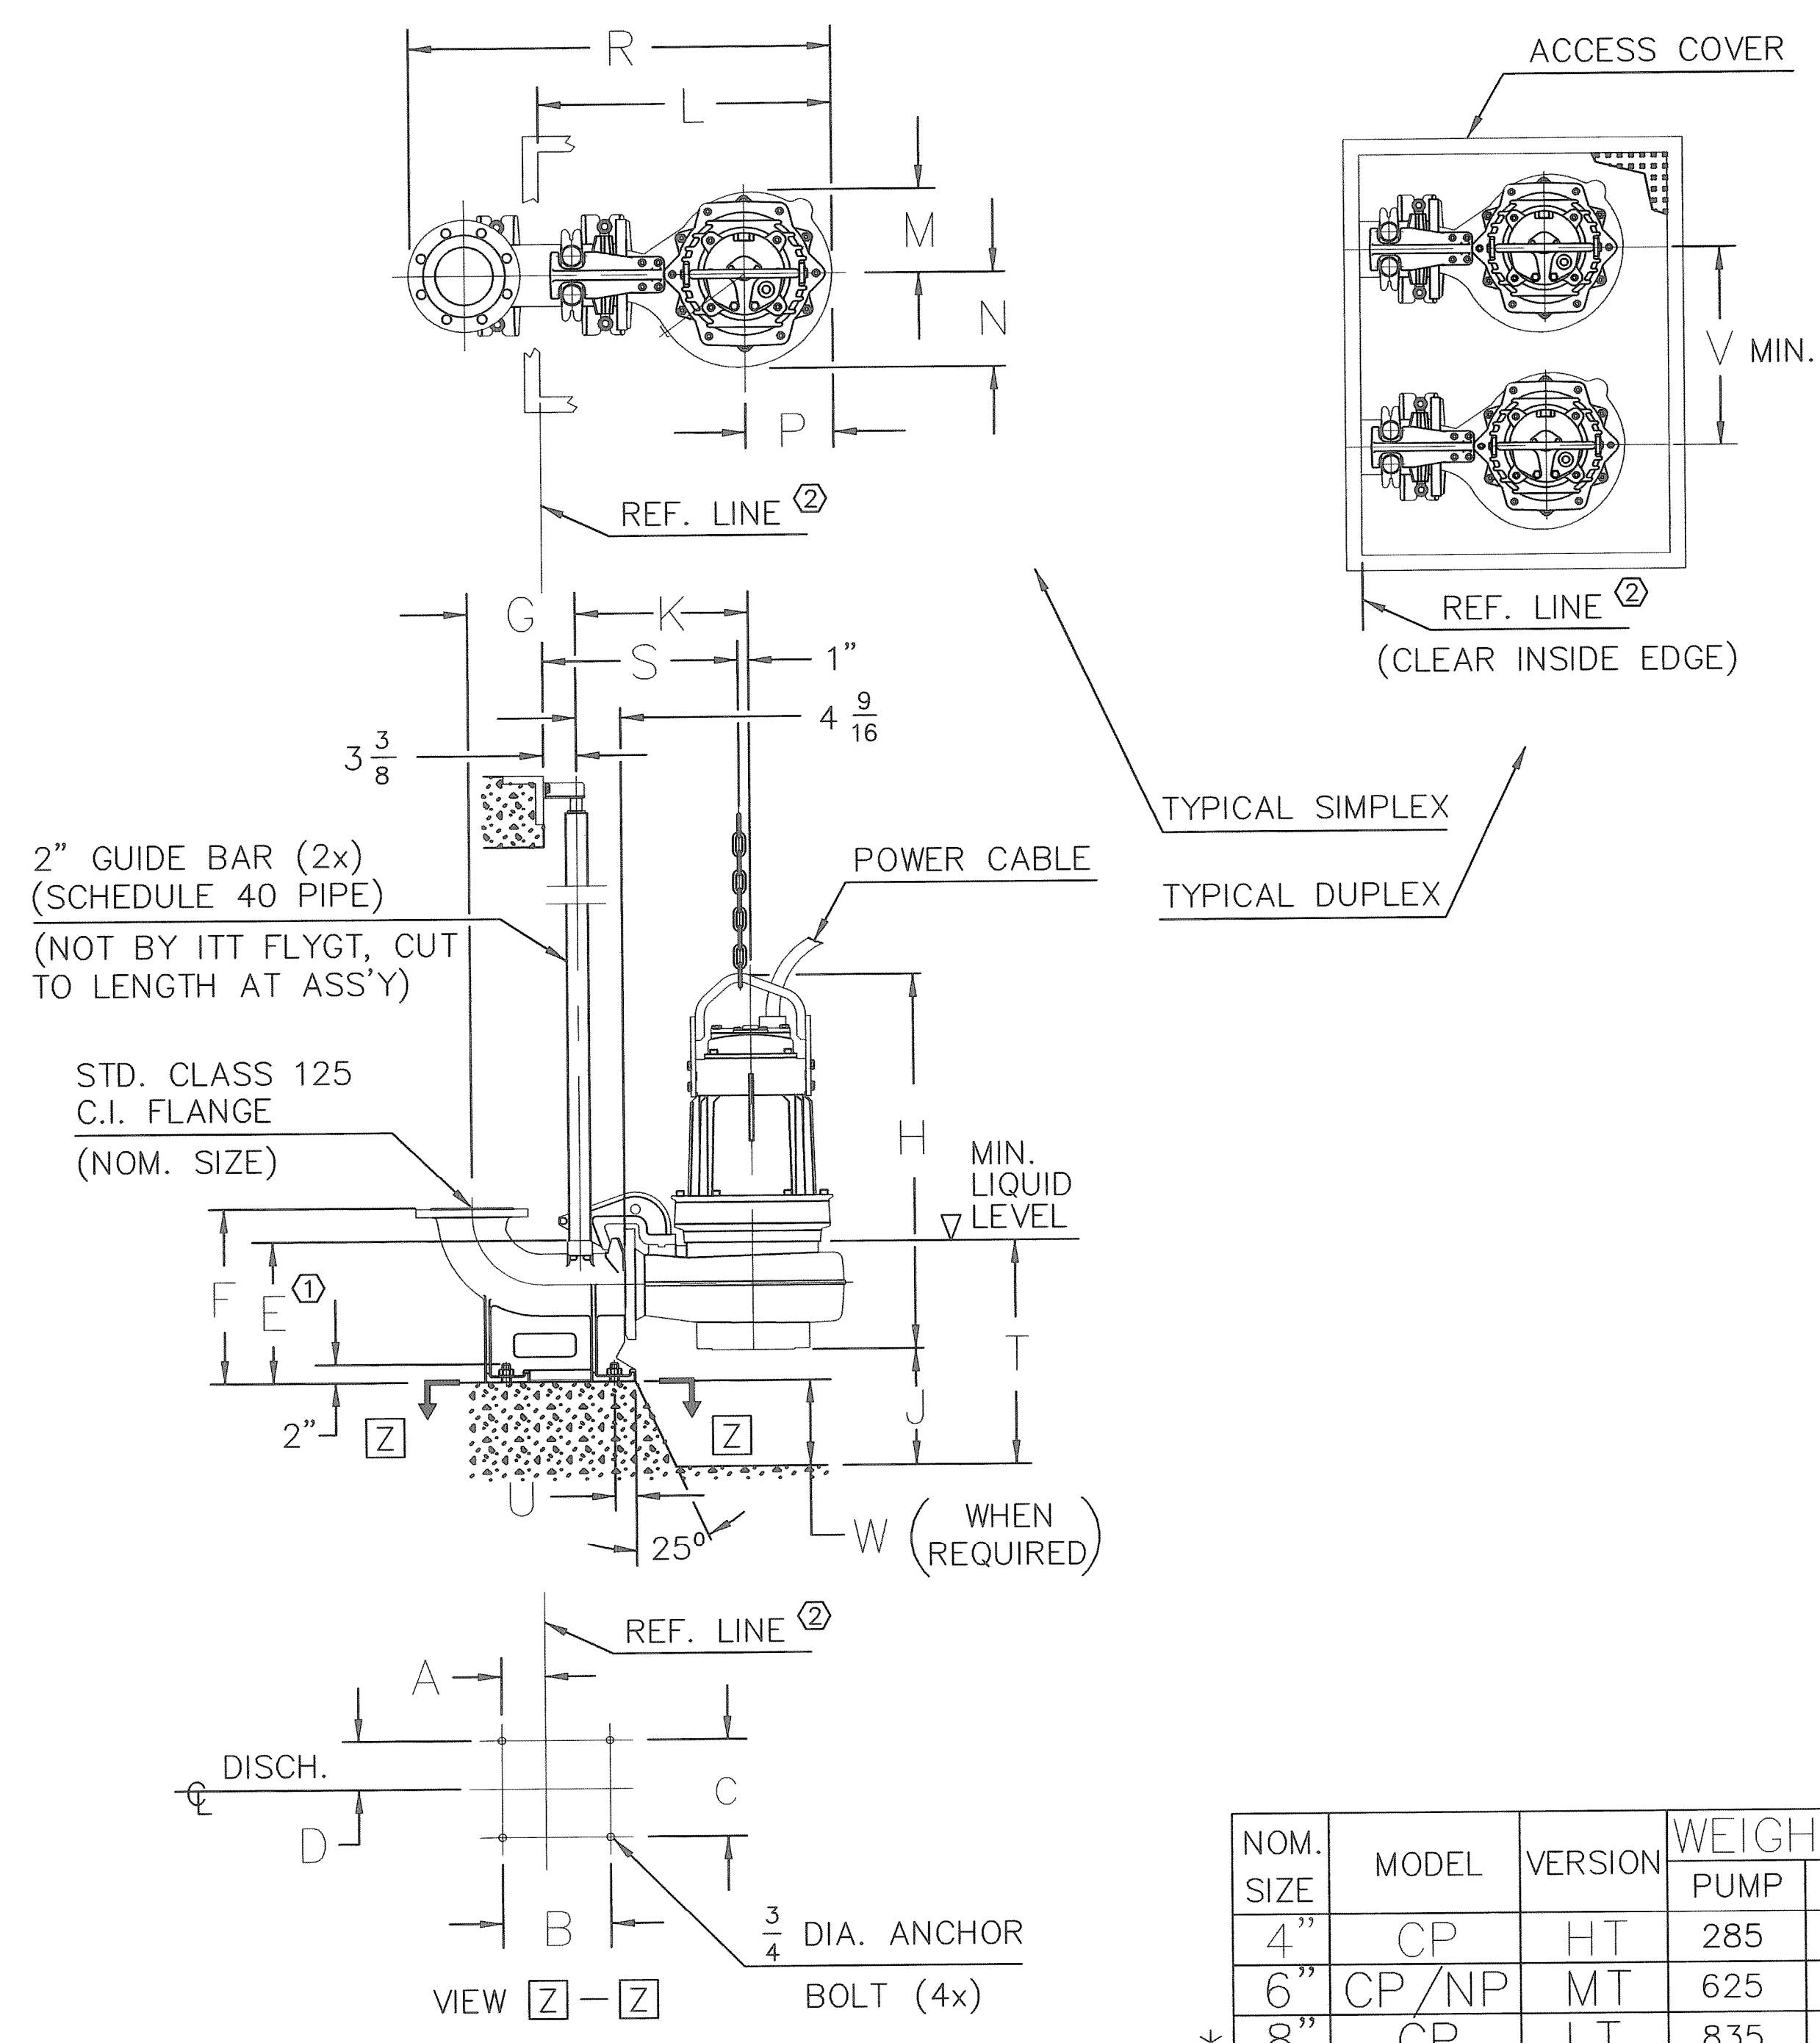

NOM. SIZE	MODEL	VERSION	WEIGHT (LBS)	
			PUMP	DISCH
4"	CP	HT	285	80
6"	CP/NP	MT	625	120
* 8"	CP	LT	835	175
10"	CP	LT	835	215

ALL DIMENSIONS IN INCHES *AVAILABLE SPECIAL ORDER ONLY

NOM. SIZE	MODEL	VERSION	DIMENSIONAL CHART																			
			A	B	C	D	E	F	G	H	J	K	L	M	N	P	R	S	T	U	V	W
4"	CP	HT	2 3/4	9 7/8	8	4	10 1/4	15 3/4	10	25	3 1/4	16 3/4	28 1/2	7 3/4	9 1/4	8 1/4	39 1/4	19	11	2 3/4	20	0
6"	CP/NP	MT	4 3/8	11	10	5	15 3/4	17 3/4	11	37 1/2	6	17 1/2	30 1/2	8 1/4	10 3/4	9 1/2	43 3/4	20	17	2 1/4	27 1/2	3
* 8"	CP	LT	5 1/2	11	10	5	14 3/4	17 3/4	12 1/4	38	9	19 1/2	33 1/4	9 1/4	12 3/4	10 3/4	48 3/4	21 3/4	20	2 1/4	39 1/2	4
10"	CP	LT	4 1/8	19 3/4	10	5	15 3/4	17 3/4	14 1/4	38	7 1/2	19 1/4	33 1/4	9 1/4	12 3/4	10 3/4	52	21 3/4	19	2 1/4	39 1/2	6

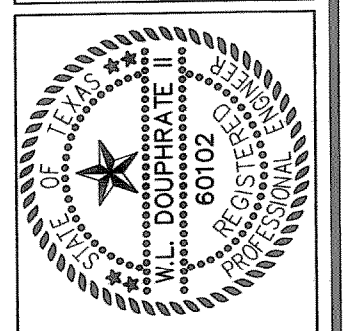

THE SEAL APPEARING ON THIS DRAWING IS VALID ONLY IF IT IS USED BY WILLIAM L. DOUPHRATE IN TEXAS P.E. NO. 60102 ON

DOUPHRATE & ASSOCIATES, INC.
 ENGINEERING - PROJECT MANAGEMENT - SURVEYING
 2235 RIDGE RD., # 200 ROCKWALL, TEXAS 75087
 PHONE: (972)771-8004 FAX: (972)771-9005

LIFT STATION
 PROMENADE HARBOR
 CITY OF ROCKWALL
 ROCKWALL COUNTY, TEXAS

REVISION
 W.L.D.
 CHECKED
 K.E.B.
 DRAWN
 DATE
 7/25/01
 PROJECT
 0050-L82
 258
 OF