



CURVE	RADIUS	LENGTH	TANGENT	CHORD	BEARING	DELTA
C1	40.00'	48.81'	27.96'	45.84'	S33°11'24" W	69°54'56"
C2	301.88'	46.01'	23.05'	45.98'	S06°08'01" E	08°43'55"
C3	180.50'	87.58'	44.91'	86.50'	S38°35'19" E	31°13'56"
C4	150.00'	35.51'	17.84'	35.43'	S79°44'16" E	1°33'51"
C5	380.00'	215.25'	110.60'	212.38'	S70°17'33" E	32°27'17"
C6	350.00'	306.39'	163.79'	296.70'	N79°08'36" W	50°09'23"
C7	350.00'	354.52'	194.15'	339.55'	S83°04'57" E	58°02'06"
C8	350.00'	70.86'	35.55'	70.74'	S73°42'01" W	1°38'01"
C9	300.00'	98.29'	49.59'	97.85'	S23°03'22" E	18°46'18"
C10	200.00'	119.41'	61.55'	117.65'	N15°20'14" E	34°12'35"
C11	200.00'	78.14'	39.57'	77.64'	N12°57'37" W	22°23'07"
C12	175.00'	108.98'	56.32'	107.23'	N41°59'55" W	35°40'48"
C13	200.49'	207.93'	114.41'	198.74'	S30°07'22" E	59°25'14"
C14	50.00'	261.80'	28.87'	50.00'	S32°26'31" W	300°00'00"
C15	50.00'	235.62'	50.00'	70.71'	S60°20'14" W	270°00'00"
C16	50.00'	235.83'	49.79'	70.58'	N13°53'47" E	270°14'10"
C17	50.00'	261.80'	28.87'	50.00'	S37°13'30" W	300°00'00"
C18	50.00'	61.01'	34.96'	57.30'	S33°11'24" W	69°54'56"
C19	399.48'	123.42'	62.21'	122.93'	S84°37'46" W	17°42'06"
C20	315.00'	178.43'	91.68'	176.05'	N70°17'33" W	32°27'17"
C21	425.41'	201.51'	102.58'	199.64'	S87°38'08" E	27°08'27"
C22	380.00'	204.90'	105.01'	202.42'	N83°20'49" E	30°53'39"
C23	850.00'	131.54'	65.90'	131.41'	S85°09'13" W	08°52'01"

PT.	NORTHING	EASTING
1	7035942.240	2594581.013
2	7035946.751	2595206.756
3	7035829.312	2595210.980
4	7035821.933	2595242.117
5	7035782.014	2595258.126
6	7035743.654	2595233.033
7	7035064.715	2595253.986
8	7035019.015	2595258.887
9	7034803.195	2595236.896
10	7034804.489	2595305.877
11	7034849.670	2595334.570
12	7034518.880	2595012.474
13	7034488.500	2594708.990
14	7034887.547	2594009.858
15	7035062.031	2593965.638
16	7035079.837	2594035.896
17	7035077.706	2594128.371
18	7035071.995	2594157.232
19	7034999.775	2594355.174
20	7034816.484	2594810.056

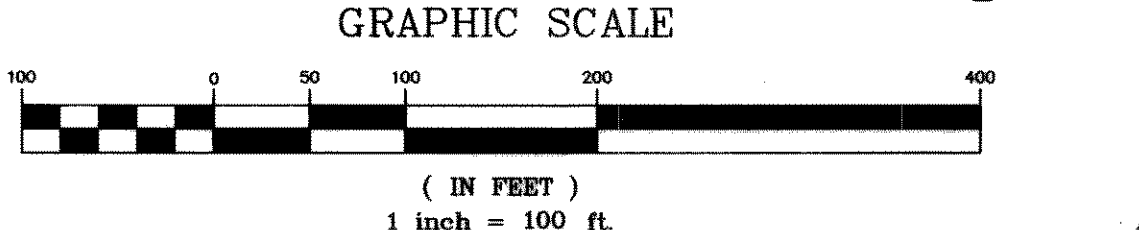

NOTE: ALL LOTS AT STREET INTERSECTIONS HAVE A 15'X15' SIGHT EASEMENT

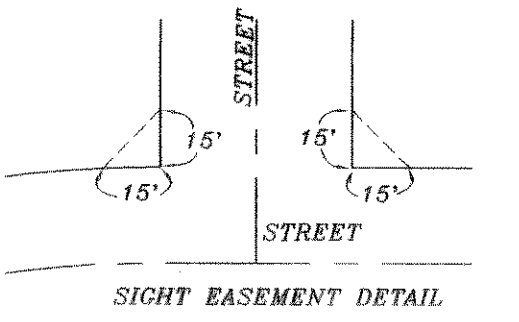

**HAROLD L. EVANS**  
CONSULTING ENGINEER  
P.O. BOX 28355  
2331 GUS THOMASSON ROAD, SUITE 102  
DALLAS, TEXAS 75228, (214) 328-8133

SCALE	DATE	JOB No.
1" = 100'		0020

**QUAIL RUN VALLEY NO. 1**  
S.S. McCURRY SURVEY, ABST. NO. 146  
CITY OF ROCKWALL, ROCKWALL COUNTY, TEXAS  
CONTINENTAL HOMES OF TEXAS  
621 WEST COLLEGE, CRAWFORD, TEXAS, 76051 817-481-1469