
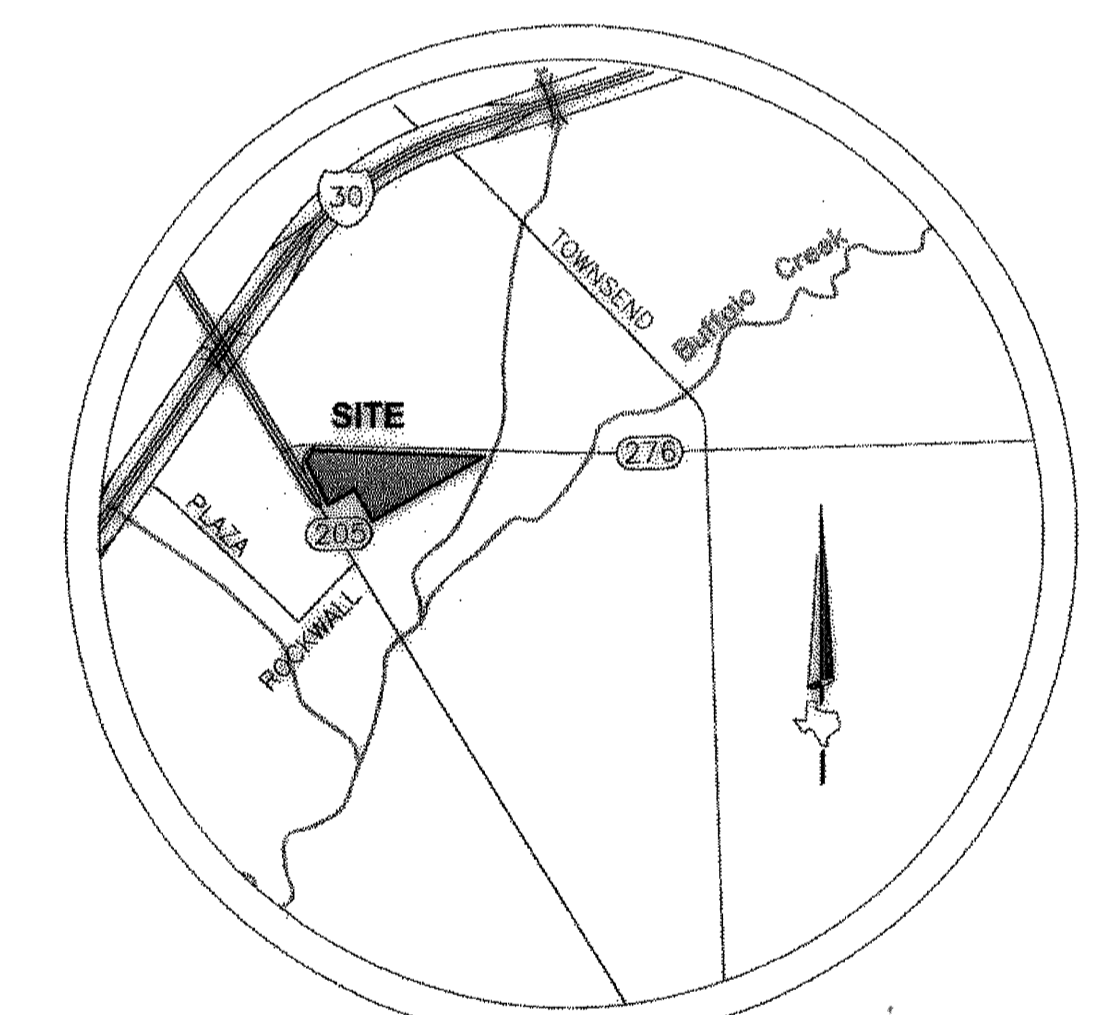


60' 30' 0 60'
DRAWING SCALE: 1" = 60'

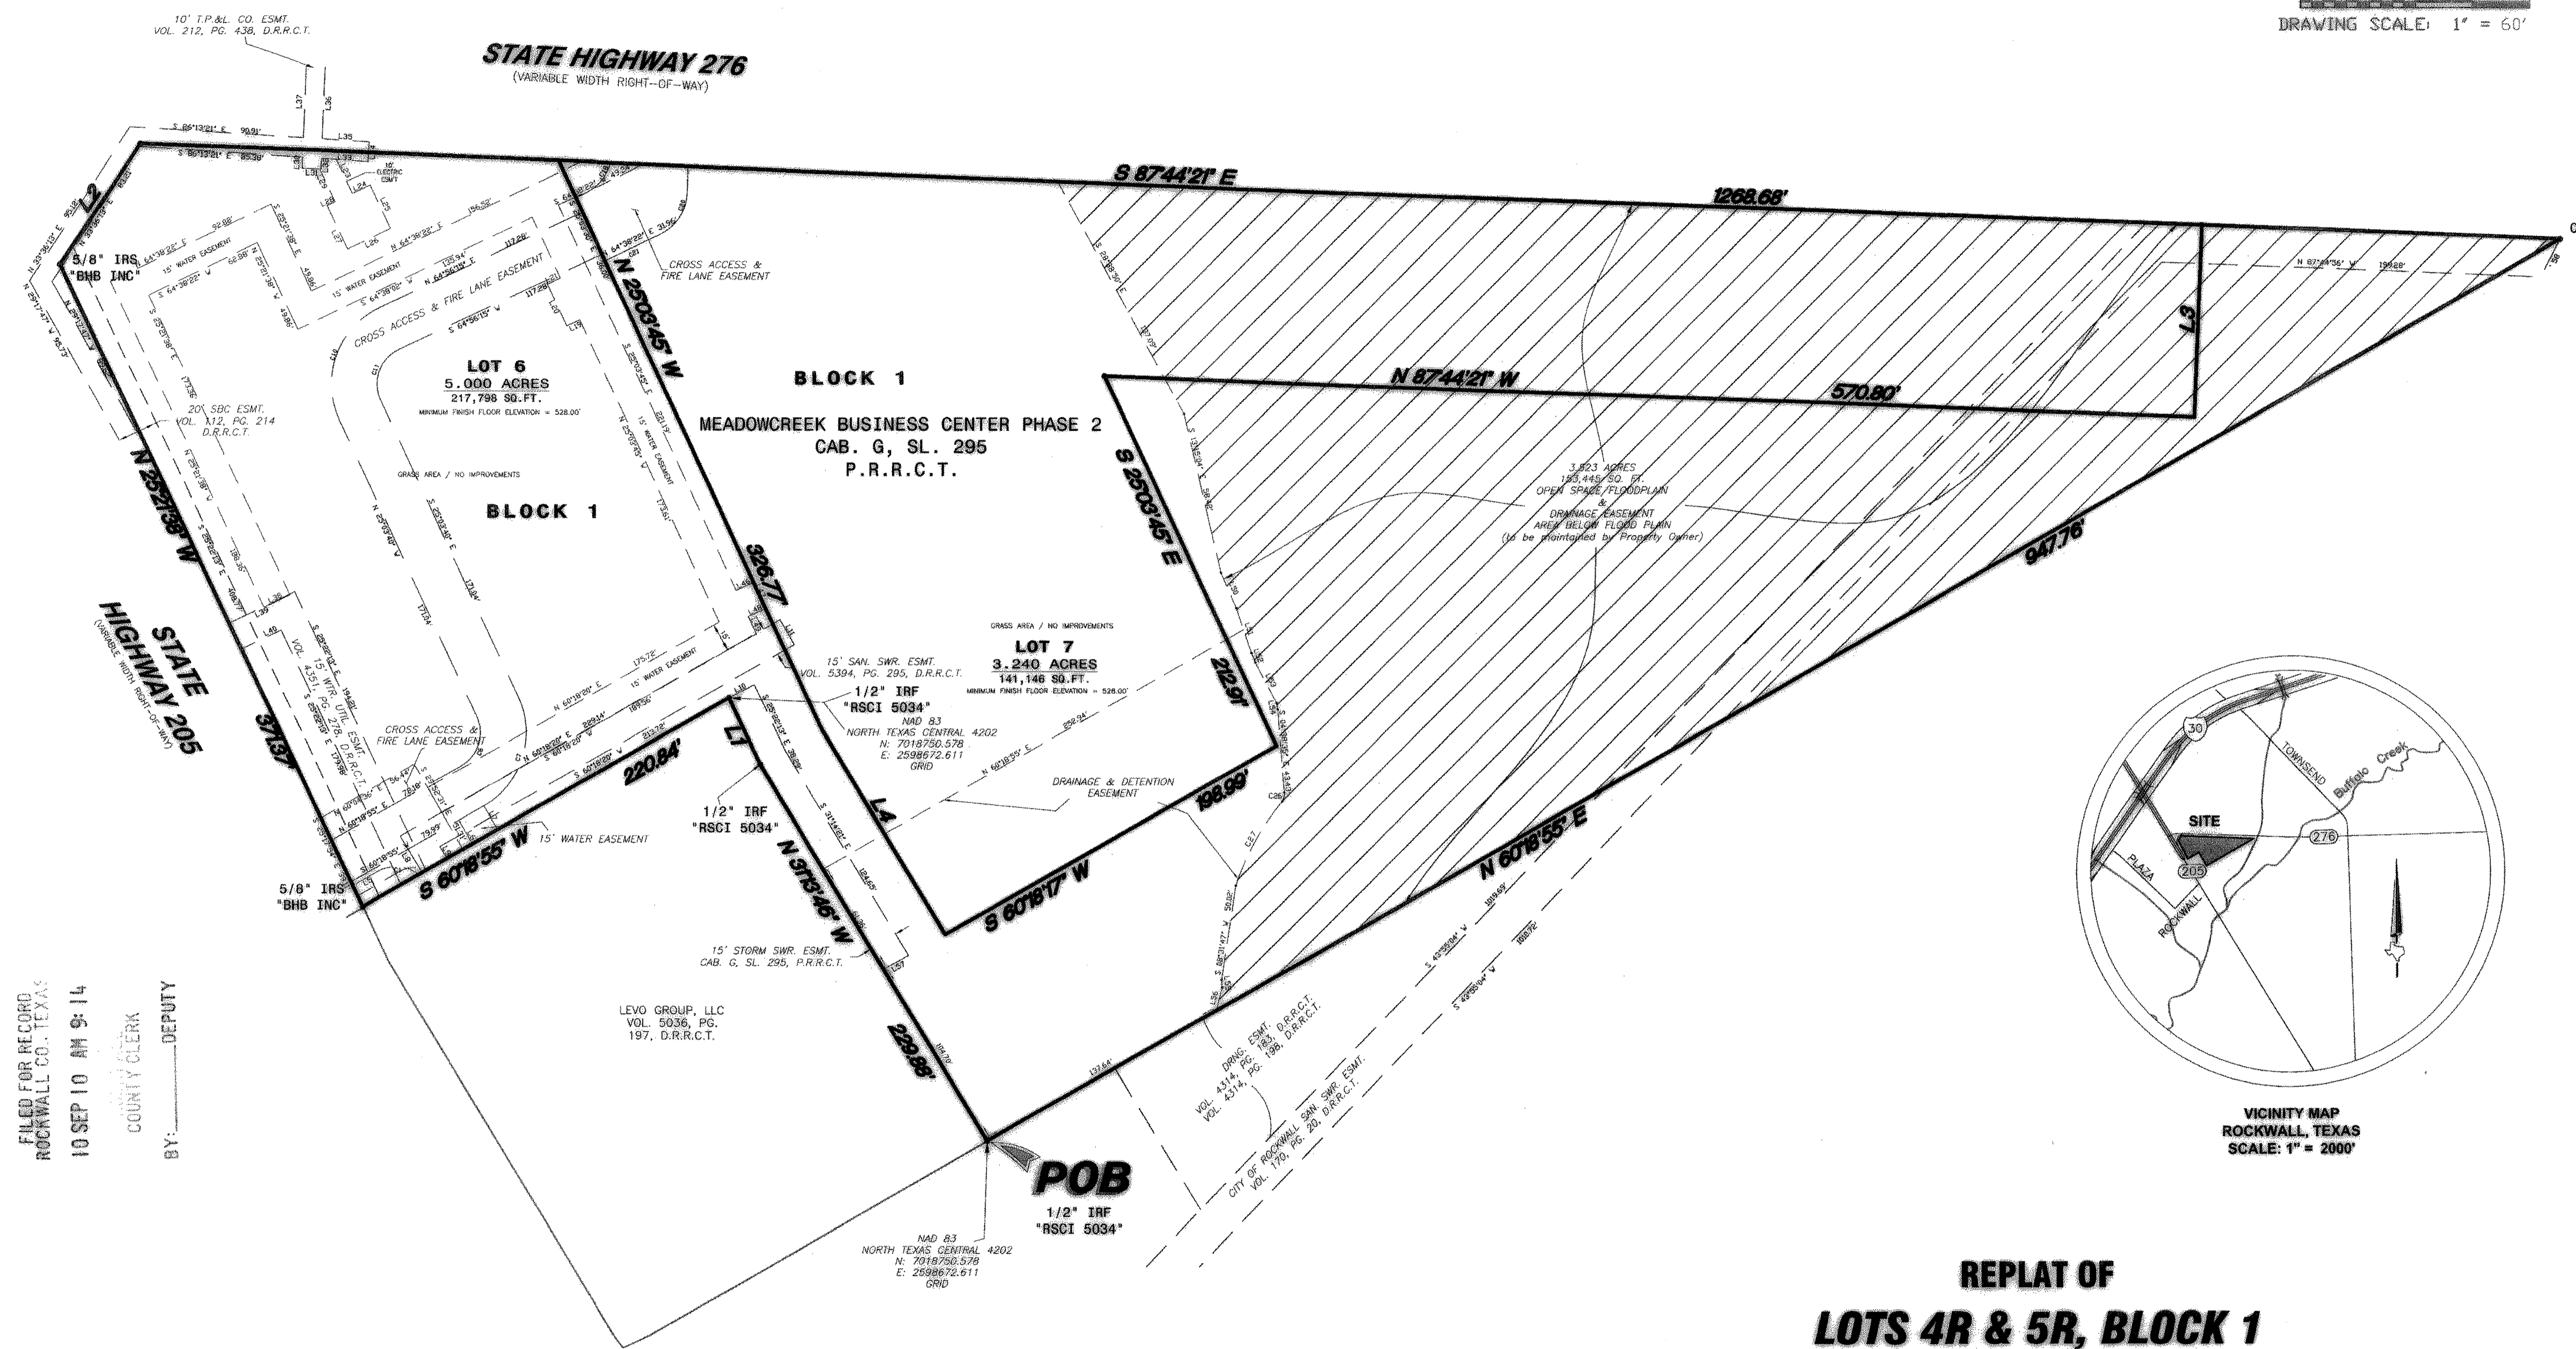

FILED FOR RECORD
ROCKWALL CO., TEXAS
10 SEP 10 AM 9:14
COUNTY CLERK
BY: _____ DEPUTY

OWNERS:
Minerva Partners Ltd.
3811 Turtle Creek Blvd. Ste 1800
Dallas, Texas 75219-4479
214.219.4900

SURVEYOR:
 Baird, Hampton & Brown, Inc.
Engineering & Surveying
4550 S.H. 360 Suite 180, Grapevine, Texas 76051
Tel: 817.251.8550 Fax: 817.251.8810 Email: mail@bhbcinc.com

**REPLAT OF
LOTS 4R & 5R, BLOCK 1
MEADOWCREEK BUSINESS CENTER
PHASE 2
JOSEPH CADLE SURVEY, A-207
ROCKWALL COUNTY
CITY OF ROCKWALL, TEXAS**

H-109