
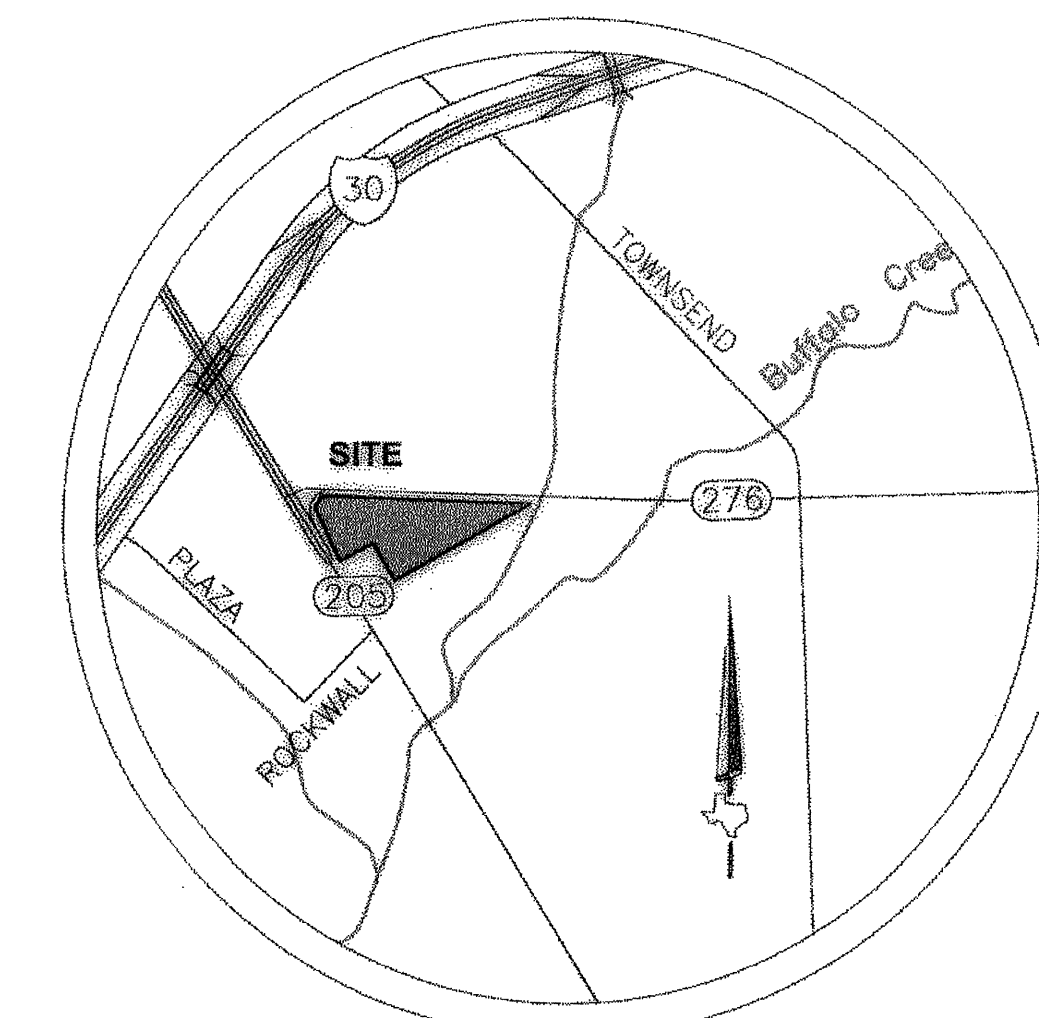


60' 30' 0 60'  
DRAWING SCALE: 1" = 60'

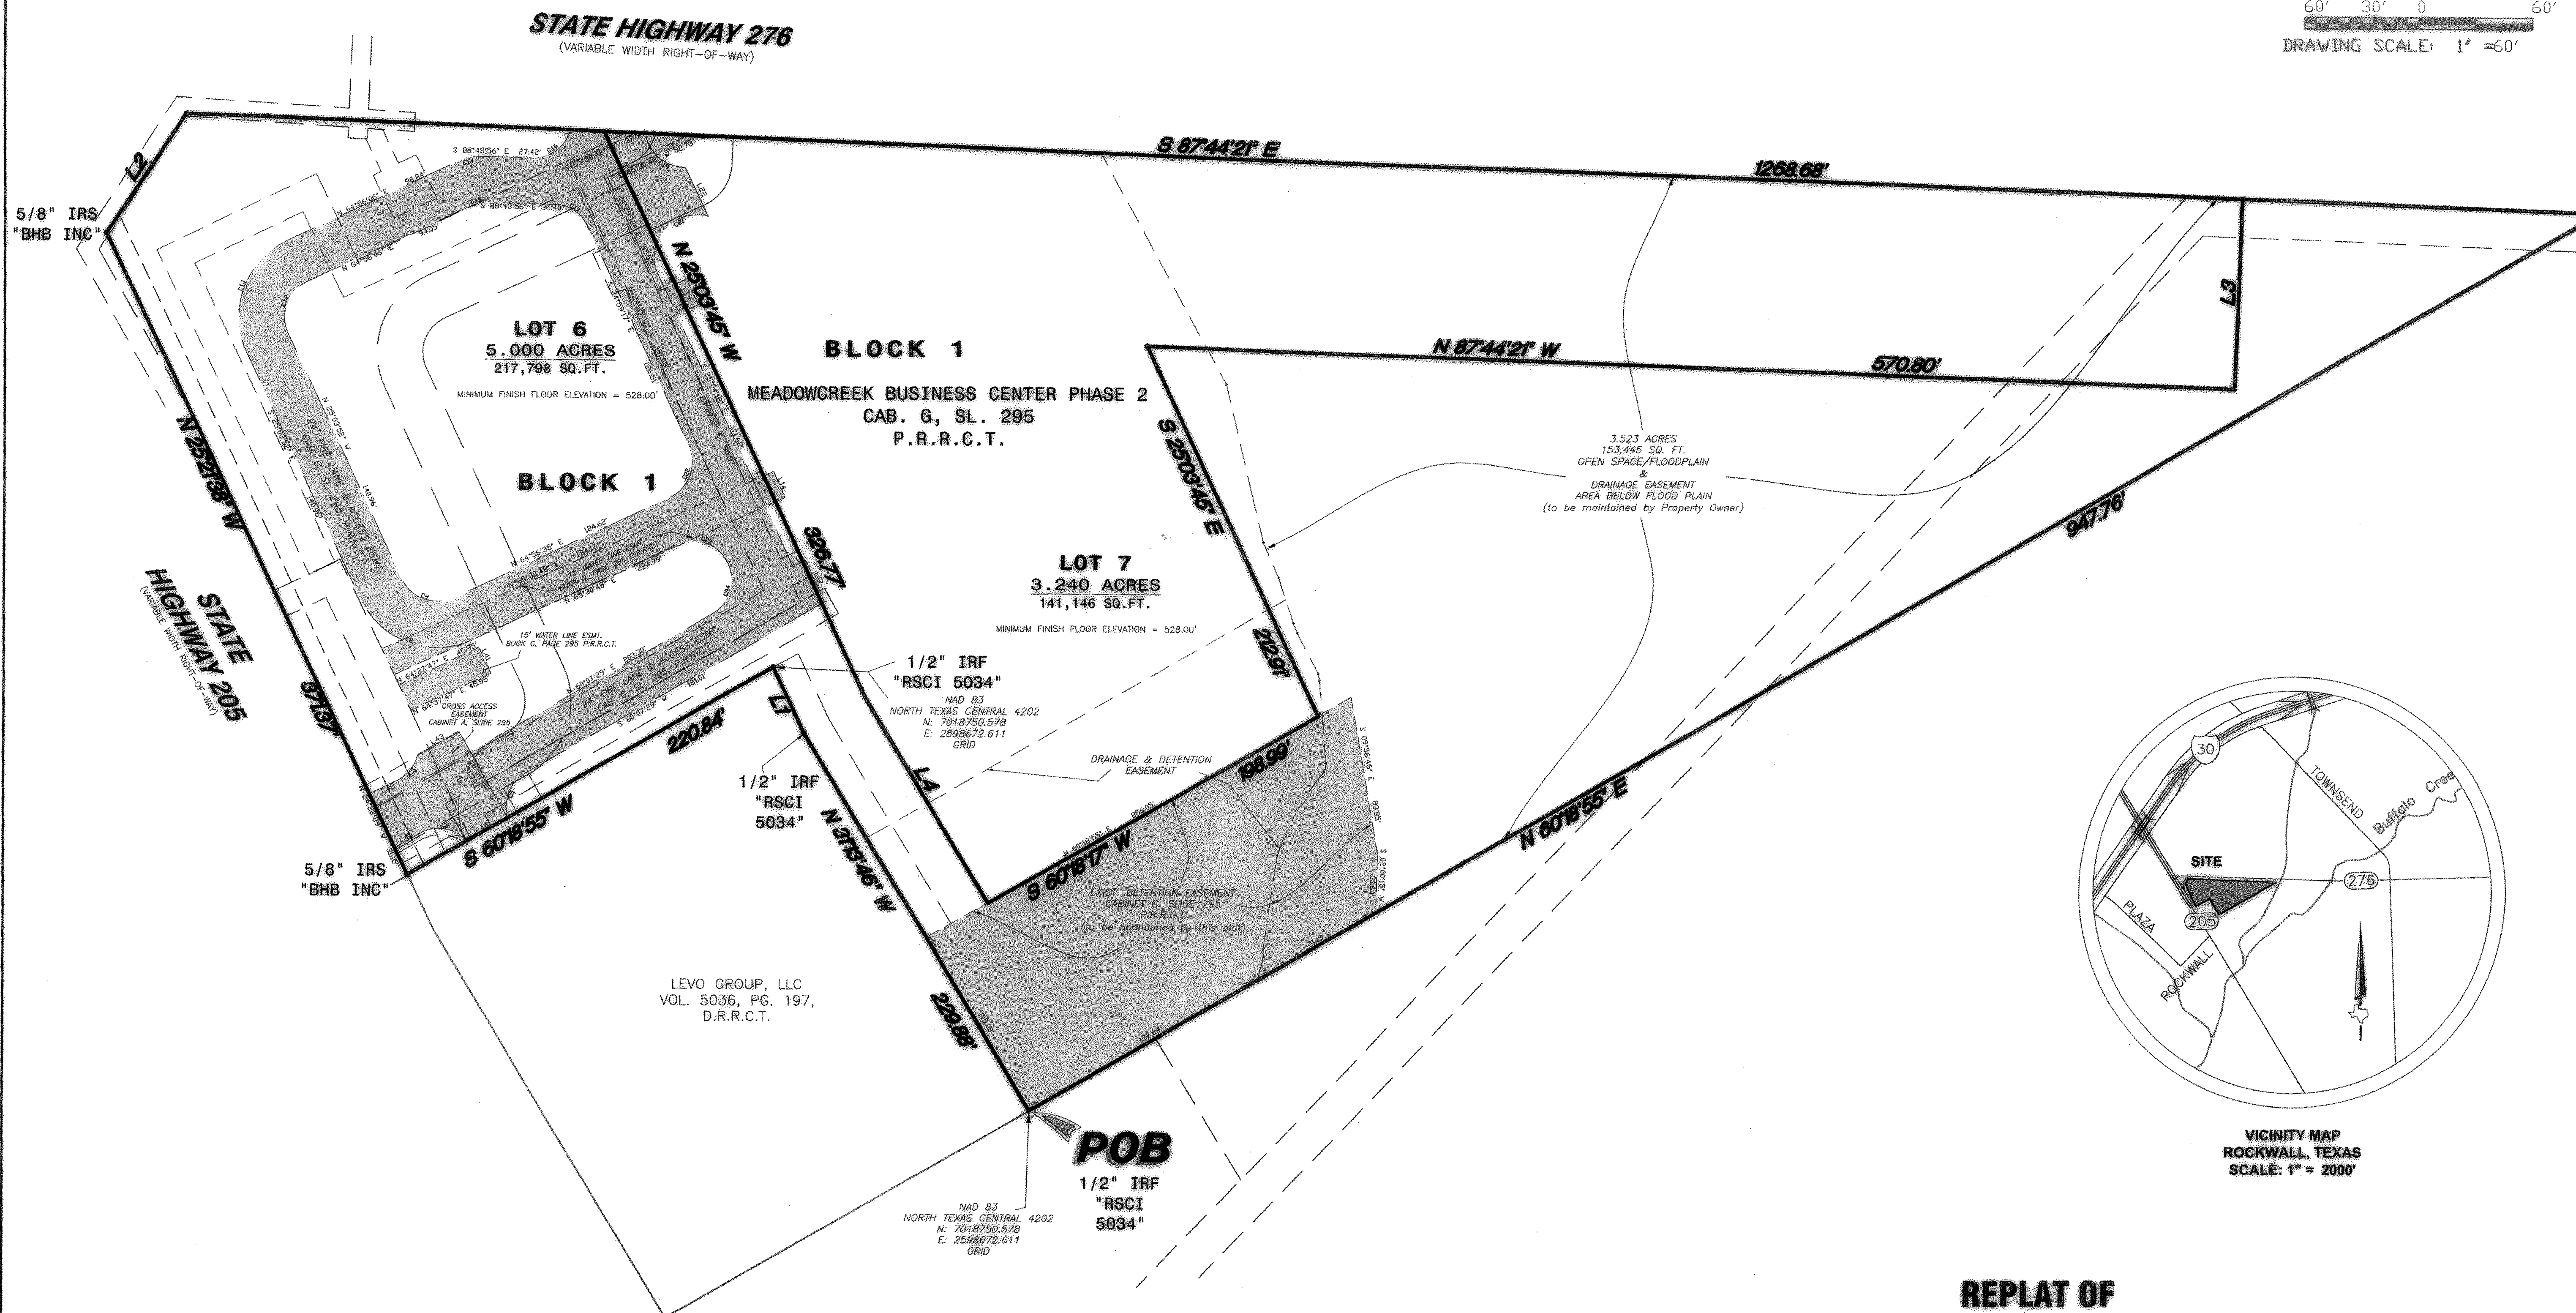

VICINITY MAP  
ROCKWALL, TEXAS  
SCALE: 1" = 2000'

**REPLAT OF  
LOTS 4R & 5R, BLOCK 1  
MEADOWCREEK BUSINESS CENTER  
PHASE 2  
JOSEPH CADLE SURVEY, A-207  
ROCKWALL COUNTY  
CITY OF ROCKWALL, TEXAS**

**OWNERS:**  
Minerva Partners Ltd.  
3811 Turtle Creek Blvd. Ste 1800  
Dallas, Texas 75219-4479  
214.219.4900

**SURVEYOR:**  
**BHB** Baird, Hampton & Brown, Inc.  
Engineering & Surveying  
4550 S.H. 360 Suite 180, Grapevine, Texas 76051  
Tel: 817.251.8550 Fax: 817.251.8810 Email: mail@bhinc.com

**Legend**  
Easements to be Abandoned by this plat

Revised: 8/16/2010 10:40:00 AM RT xxx Rockwall @ SEC SH 276 & SH 205 Dwg/Revised Replat.dwg