


CURVE	RADIUS	LENGTH	TANGENT	CHORD	BEARING	DELTA
C1	275.00	211.36	108.57	208.57	N64°20'36" E	32°17'34"
C2	577.50	402.49	209.81	394.40	N19°35'03" E	39°55'58"
C3	822.50	76.07	38.08	76.02	N36°02'58" E	07°00'06"
C4	793.25	313.45	158.95	311.36	N21°05'02" E	22°55'48"
C5	45.00	72.97	47.34	65.23	N30°12'20" W	39°51'14"
C7	933.25	267.17	134.50	266.26	N24°20'51" E	16°24'08"
C8	20.00	32.43	21.04	28.99	N30°18'20" W	32°54'14"
C9	50.00	159.58	189.90	99.97	N30°53'55" W	182°51'52"
C10	772.50	94.40	47.26	94.34	N36°02'59" E	07°00'06"
C11	427.50	297.95	155.31	291.96	N19°35'03" E	39°55'58"
C12	587.00	164.16	82.62	163.63	N01°25'15" E	16°01'25"
C13	210.00	330.02	210.15	297.08	N28°23'18" E	90°02'28"
C14	150.00	177.06	100.47	166.95	N43°13'22" E	67°57'48"
C15	150.00	177.06	100.47	166.95	N43°15'34" W	67°57'48"
C16	210.00	173.86	92.26	168.93	N40°20'57" W	47°28'03"
C17	171.50	55.35	27.92	55.11	N64°07'17" E	18°29'34"
C18	50.00	267.73	31.65	53.48	N35°55'17" W	285°19'59"
C19	1086.25	72.26	36.14	72.24	N30°39'50" E	03°46'11"
C20	937.50	114.57	57.35	114.49	N36°02'59" E	07°00'06"
C21	427.00	163.97	83.01	162.96	N84°24'35" E	22°00'06"
C22	40.00	61.69	39.29	62.22	N35°14'42" W	117°00'46"
C23	40.00	62.47	39.64	66.31	N44°21'31" E	89°28'53"
C24	50.00	78.58	50.04	70.74	N28°23'18" E	90°02'28"
C25	50.00	41.39	21.97	40.22	N40°20'57" W	47°28'03"
C26	40.00	67.45	44.91	59.74	N15°45'32" W	96°36'55"
C27	40.00	58.21	35.63	53.21	N74°14'28" E	83°23'05"

CURVE	RADIUS	LENGTH	TANGENT	CHORD	BEARING	DELTA
C18	50.00	267.73	31.65	53.48	N35°55'17" W	285°19'59"
C19	1086.25	72.26	36.14	72.24	N30°39'50" E	03°46'11"
C20	937.50	114.57	57.35	114.49	N36°02'59" E	07°00'06"
C21	427.00	163.97	83.01	162.96	N84°24'35" E	22°00'06"
C22	40.00	61.69	39.29	62.22	N35°14'42" W	117°00'46"
C23	40.00	62.47	39.64	66.31	N44°21'31" E	89°28'53"
C24	50.00	78.58	50.04	70.74	N28°23'18" E	90°02'28"
C25	50.00	41.39	21.97	40.22	N40°20'57" W	47°28'03"
C26	40.00	67.45	44.91	59.74	N15°45'32" W	96°36'55"
C27	40.00	58.21	35.63	53.21	N74°14'28" E	83°23'05"

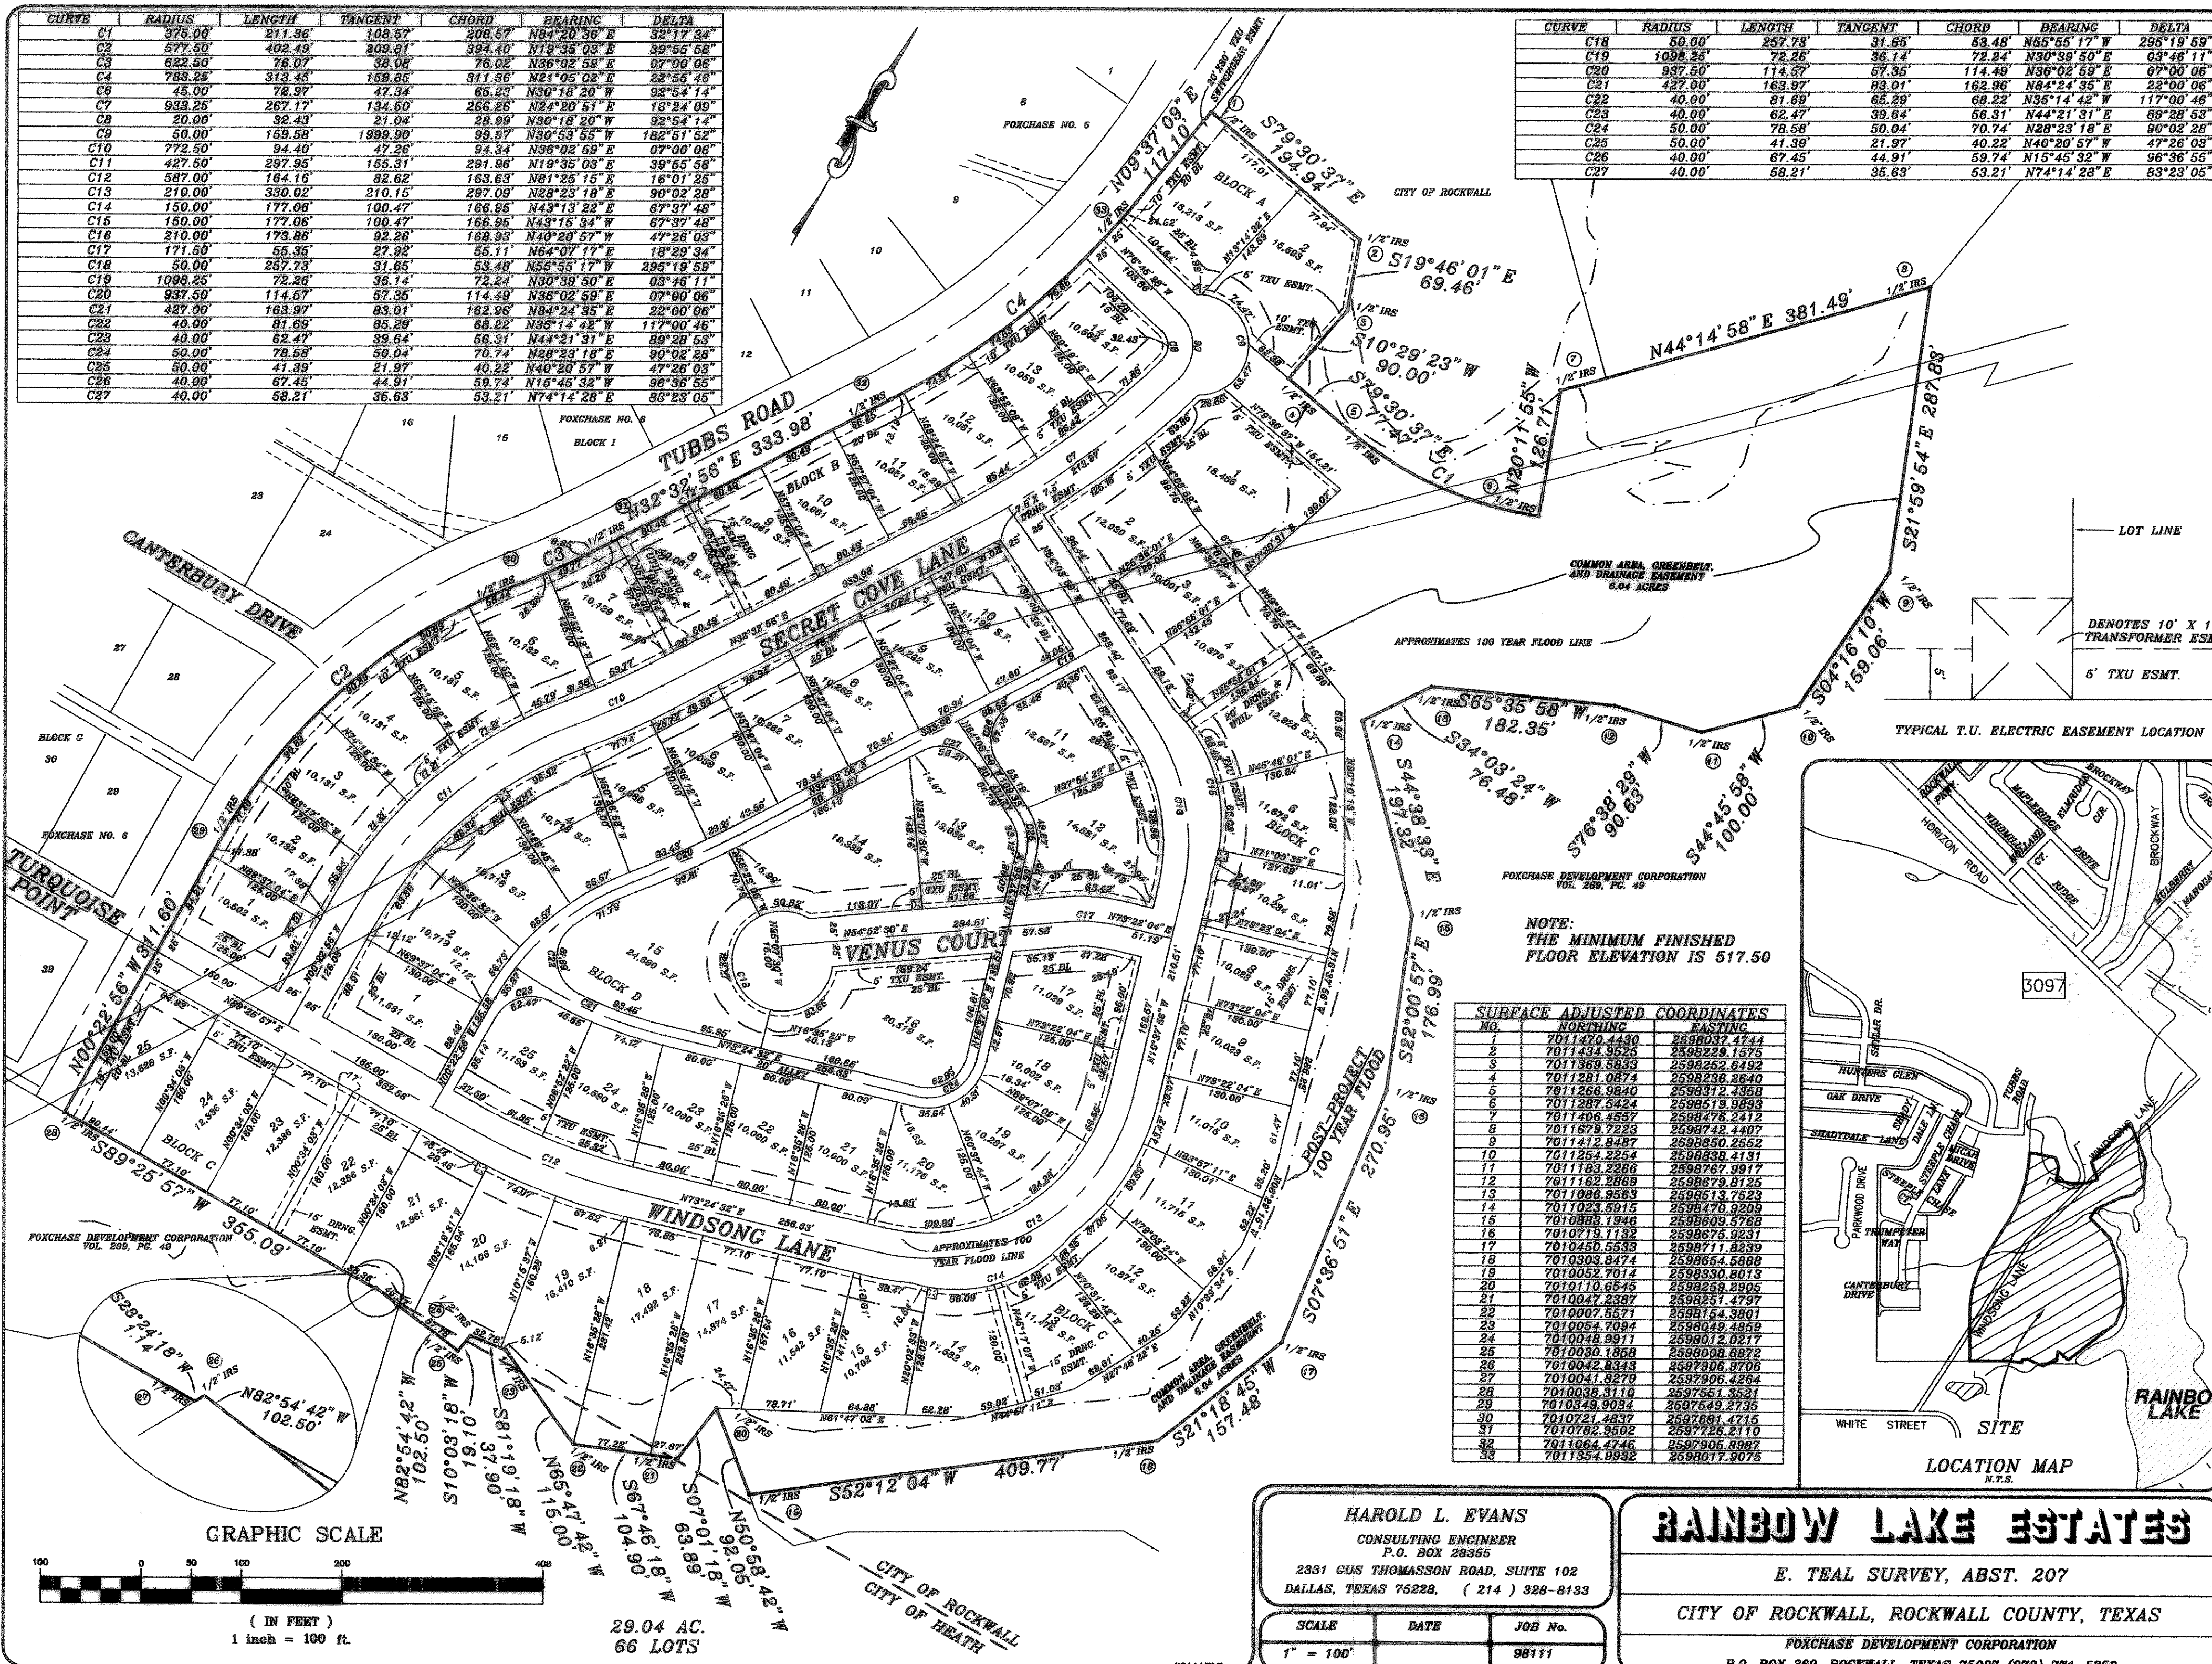

NOTE:  
THE MINIMUM FINISHED  
FLOOR ELEVATION IS 517.50

NO.	NORTHING	EASTING
1	7011470.4430	2598027.4744
2	7011434.9525	2598229.1575
3	7011369.5893	2598232.8492
4	7011281.0974	2598238.4940
5	7011266.9840	2598312.4359
6	7011287.5424	2598519.9993
7	7011406.4557	2598478.5412
8	7011679.7223	2598742.4407
9	7011412.8487	2598950.2552
10	7011254.2254	2598958.1131
11	7011183.2386	2598787.9917
12	7011162.2869	2598979.8125
13	7011086.9563	2598951.3753
14	7011023.5915	2598470.9209
15	7010983.1946	2598605.5768
16	7010719.1132	2598675.9251
17	7010450.5533	2598711.8239
18	7010303.8474	2598854.5888
19	7010052.7014	2598330.8013
20	7010110.6540	2598293.4305
21	7010047.2387	2598251.4797
22	7010007.5571	2598154.3801
23	7010054.7094	2598043.4959
24	7010048.9911	2598012.0217
25	7010030.1858	2598008.6872
26	7010042.8343	2597905.9706
27	7010041.8279	2597906.4224
28	7010038.3110	2597551.3521
29	7010349.9034	2597545.9735
30	7010721.4837	2597681.4715
31	7010782.9502	2597726.2110
32	7011084.4746	2597905.9997
33	7011384.9532	2598017.9075

**HAROLD L. EVANS**  
CONSULTING ENGINEER  
P.O. BOX 26355  
2331 CUS THOMASSON ROAD, SUITE 102  
DALLAS, TEXAS 75228, (214) 328-8133

SCALE 1" = 100'  
DATE  
JOB No. 98111

**RAINBOW LAKE ESTATES**  
E. TEAL SURVEY, ABST. 207  
CITY OF ROCKWALL, ROCKWALL COUNTY, TEXAS  
FOXCHASE DEVELOPMENT CORPORATION  
P.O. BOX 369, ROCKWALL, TEXAS 75087 (972) 771-5253

C:\PROJECTS\FOX\98111\98111.dwg, 05/20/06 09:01:50 PM, DCL