



**GARAGE LEVEL 1 -
93 SPACES - MULTIFAMILY
29 SPACES - OFFICE**

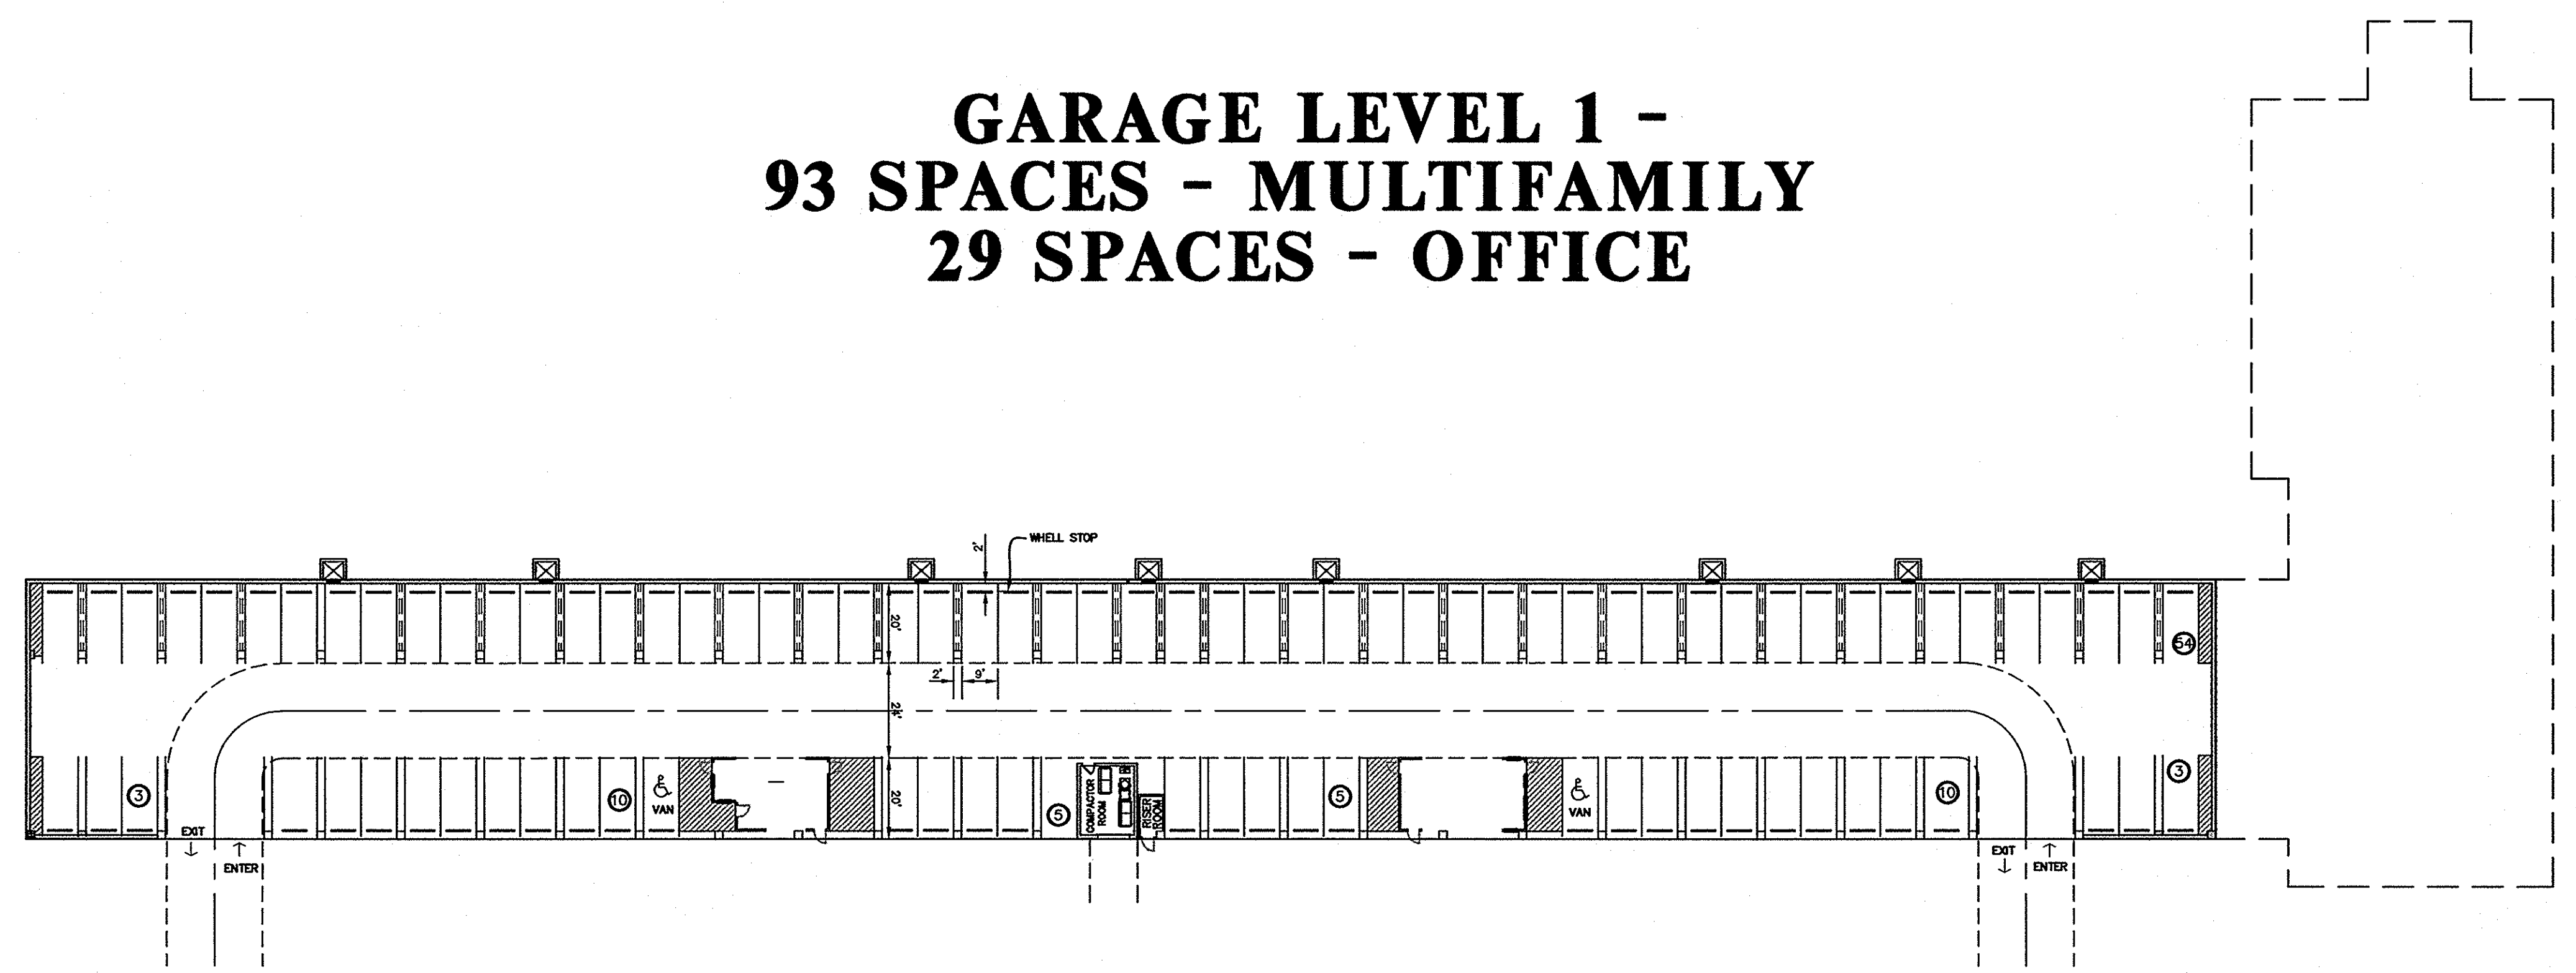

**GARAGE LEVEL 2 -
90 SPACES - MULTIFAMILY**

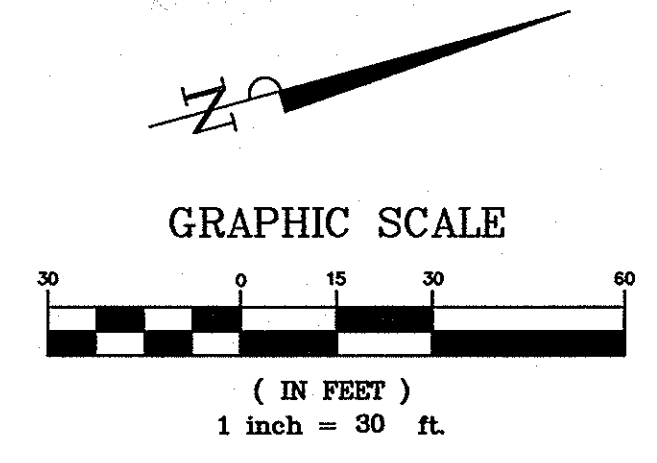

No.	Date	Revisions	App.

**Kimley-Horn
and Associates, Inc.**
Tel. No. (972) 335-5950
Fax No. (972) 335-0775
9300 West Boulevard, Suite 320
Frisco, Texas 75035

**ROCKWALL COMMONS
MIXED USE TRACT
CITY OF ROCKWALL, TEXAS**

**MULTIFAMILY AND OFFICE
GARAGE PLANS**

Scale: AS SHOWN
Designed by: P.D.K.
Drawn by: C.D.R.
Checked by: P.D.K.
Date: 05/25/04
Project No. 067051007

NOTE:
LAYOUTS ARE SHOWN FOR PARKING
PURPOSES ONLY. REFER TO ARCHITECTURAL
AND STRUCTURAL PLAN FOR FINAL DESIGN
AND DETAILS

SHEET
G-1
OF 1

04/10/05 - Rockwall Commons Mixed Use Tract - Garage Plans - 05/25/04 15:23
 XREF = 04/10/05 - 04/10/05 - 04/10/05 - 04/10/05