



| CURVE | DELTA | RADIUS | TANGENT | LENGTH | BEARING | DISTANCE |
|-------|-----------|---------|---------|--------|--------------|----------|
| C1 | 58°34'36" | 61.00' | 25.76' | 47.69' | N62°23'46" E | 45.97' |
| C2 | 28°49'56" | 61.00' | 13.11' | 25.66' | S74°46'06" W | 25.39' |
| C3 | 9°10'46" | 276.50' | 22.20' | 44.30' | N40°56'51" W | 44.25' |
| C4 | 9°12'28" | 206.50' | 16.63' | 33.19' | N40°56'51" W | 33.15' |
| C5 | 39°46'56" | 32.00' | 11.56' | 22.22' | S22°37'18" E | 21.77' |
| C6 | 29°27'33" | 60.00' | 13.14' | 25.71' | N17°27'37" W | 25.43' |
| C7 | 13°22'19" | 196.50' | 16.00' | 31.86' | N39°52'33" W | 31.72' |
| C8 | 57°41'14" | 61.00' | 22.02' | 41.85' | N22°56'50" E | 49.21' |
| C9 | 24°29'46" | 64.92' | 11.92' | 23.48' | S89°32'34" W | 23.30' |
| C10 | 49°09'03" | 61.00' | 23.32' | 43.76' | S78°07'42" E | 42.42' |
| C11 | 18°36'39" | 100.00' | 16.39' | 32.48' | S61°04'10" W | 32.34' |
| C12 | 70°40'22" | 38.50' | 27.30' | 47.49' | S86°11'08" W | 44.63' |
| C13 | 93°21'34" | 39.00' | 41.36' | 63.55' | N87°43'46" E | 56.75' |

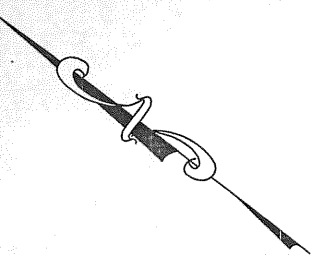

APPROVED FOR CONSTRUCTION
 MAR 01 2007
 City of Rockwall Engineering Dept.
 City Engineer: CA T

PARKING ONLY

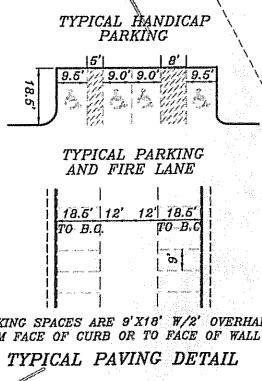

2/28/07

g is the exclusive property of Solid Structural Solutions, Inc. and may not be used or reproduced without written permission of Solid Structural Solutions, Inc.

SOLID STRUCTURAL SOLUTIONS, INC.
 Civil / Commercial / New Design / Retrofit / Residential
 P.O. BOX 851 830
 PHONE: 214.417.6520
 MESQUITE, TX 75185-1830
 FAX: 972.268.5714

REVISIONS:

| | |
|--|--|
| | |
| | |
| | |
| | |
| | |

DIMENSION CONTROL PLAN
THE HARBOR - ROCKWALL NO. 2
CITY OF ROCKWALL

SCALE
 1"=30'

JOB #0136-2
 DRAWN BY: CW