


Texas Department of Transportation
 Design Division (Roadway)

**PEDESTRIAN FACILITIES
 CURB RAMPS**

PED-05 SHEET 1 OF 4


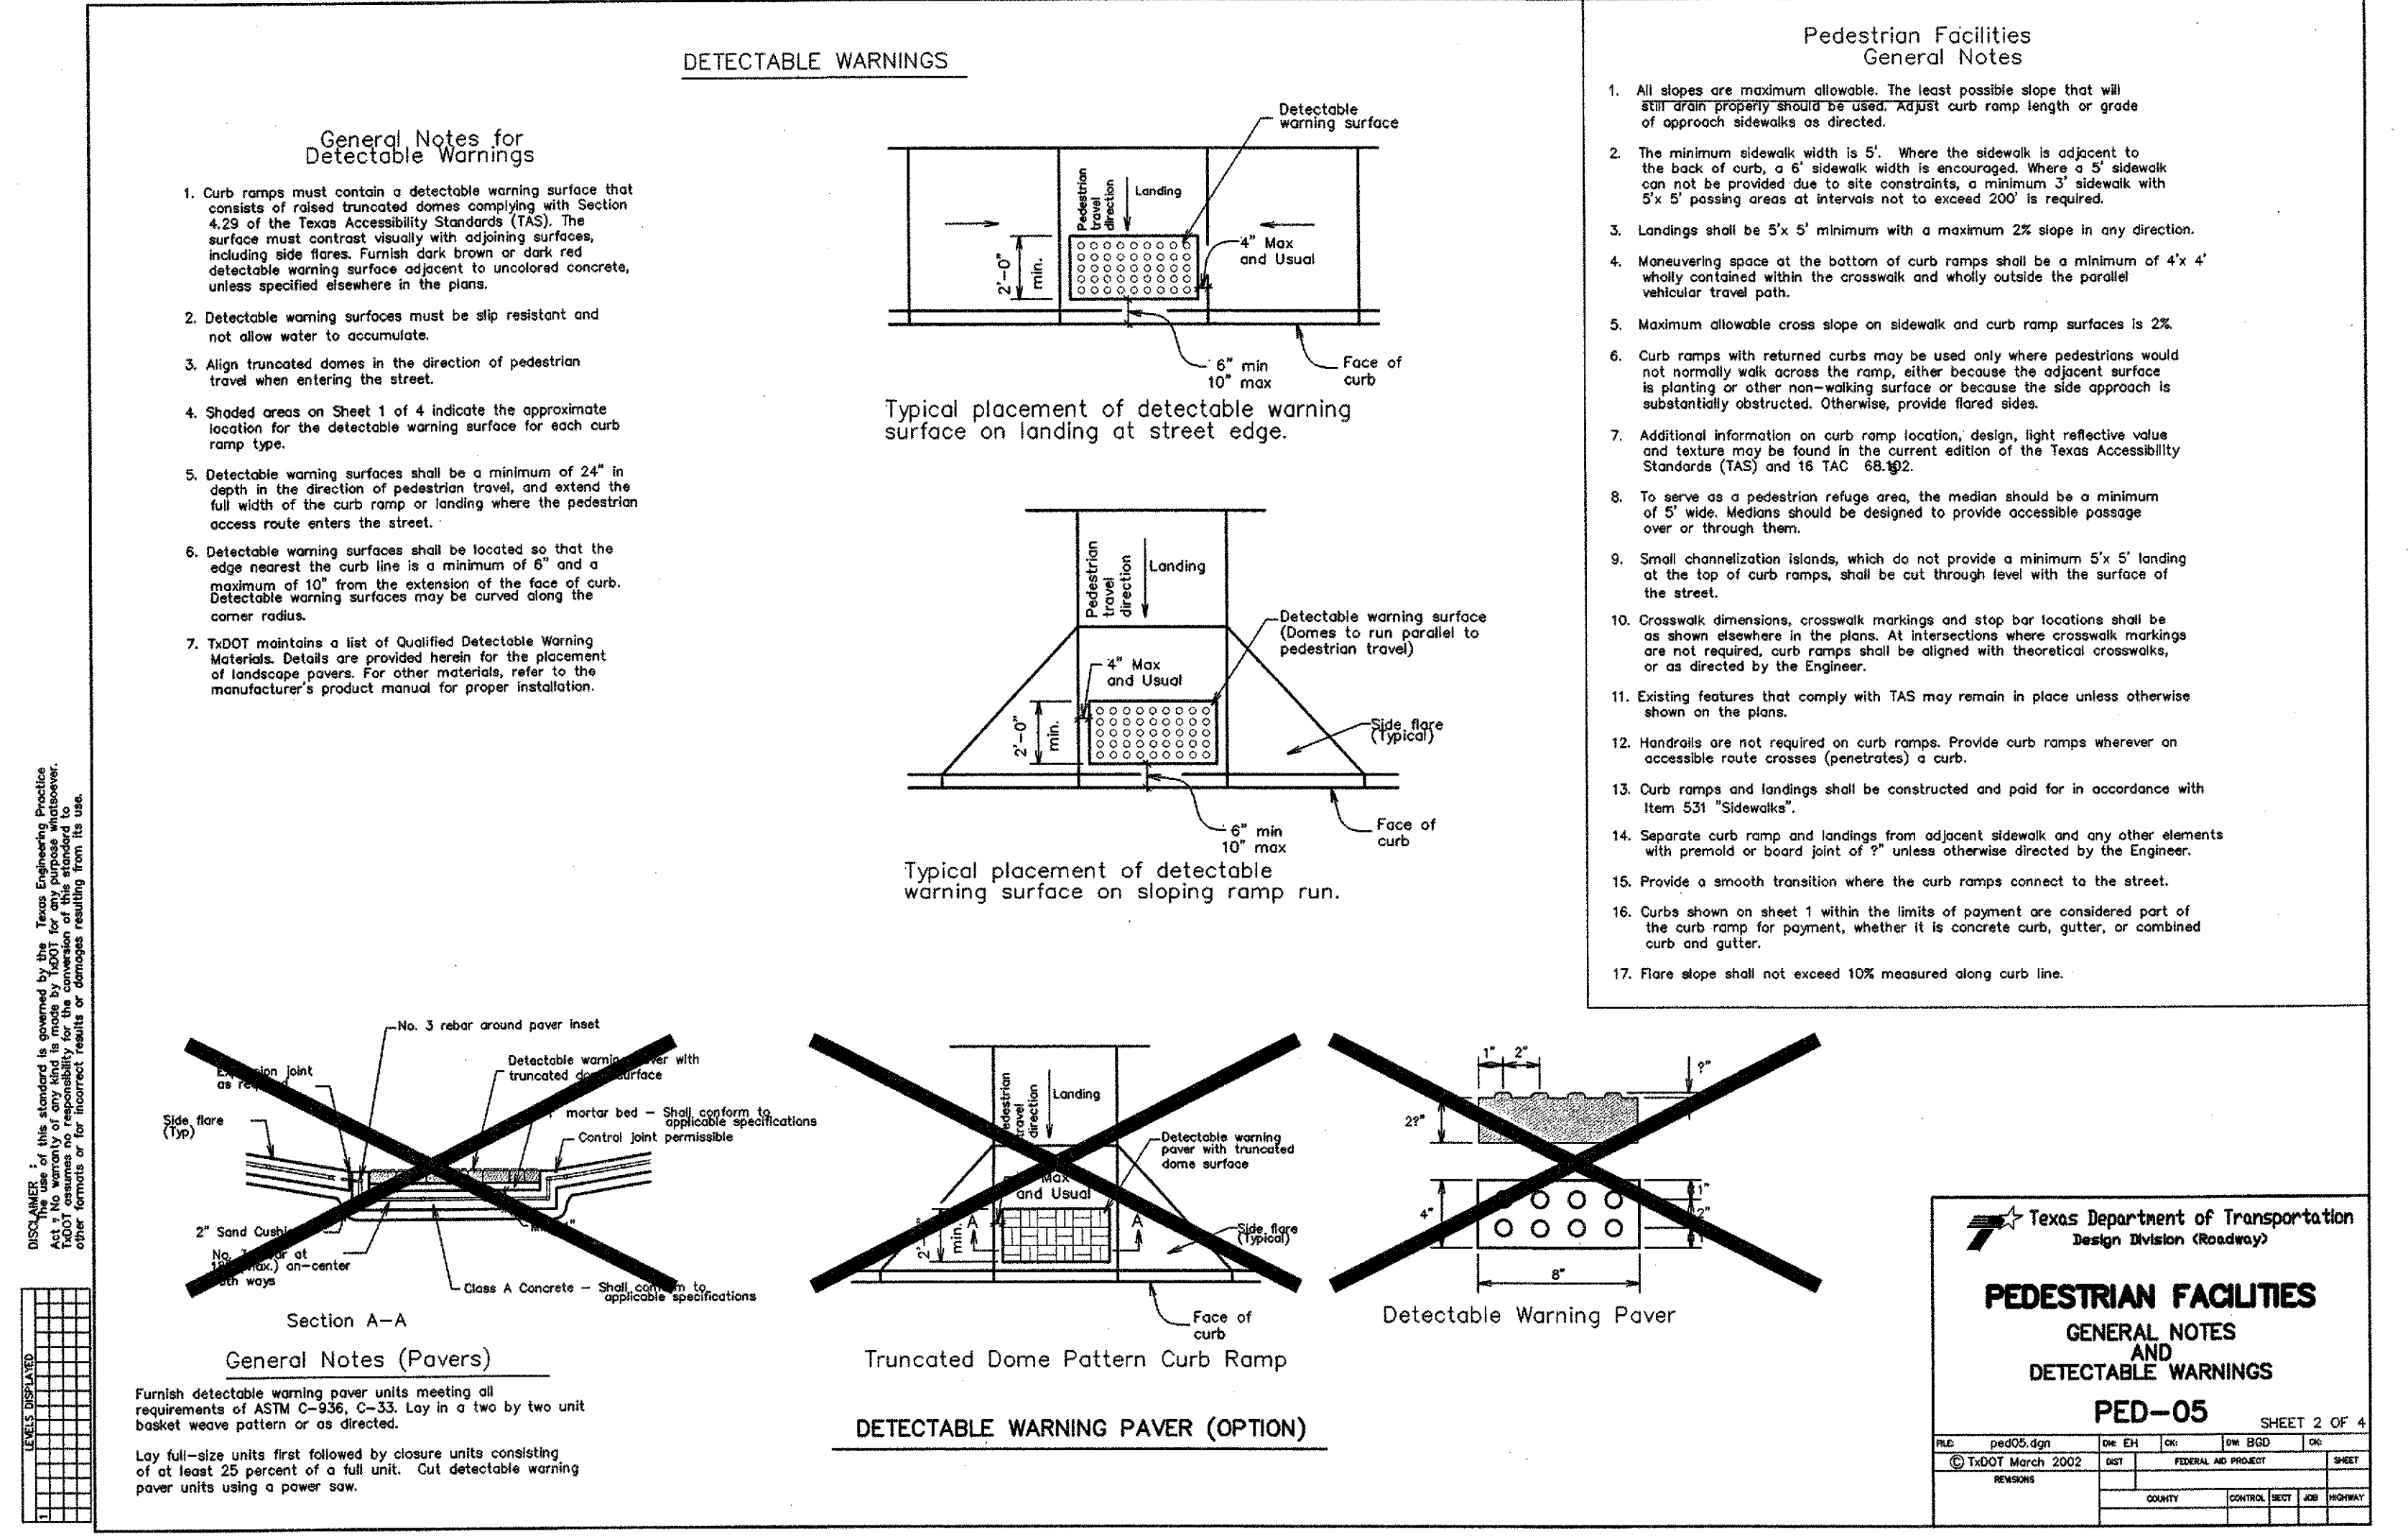


Texas Department of Transportation
 Design Division (Roadway)




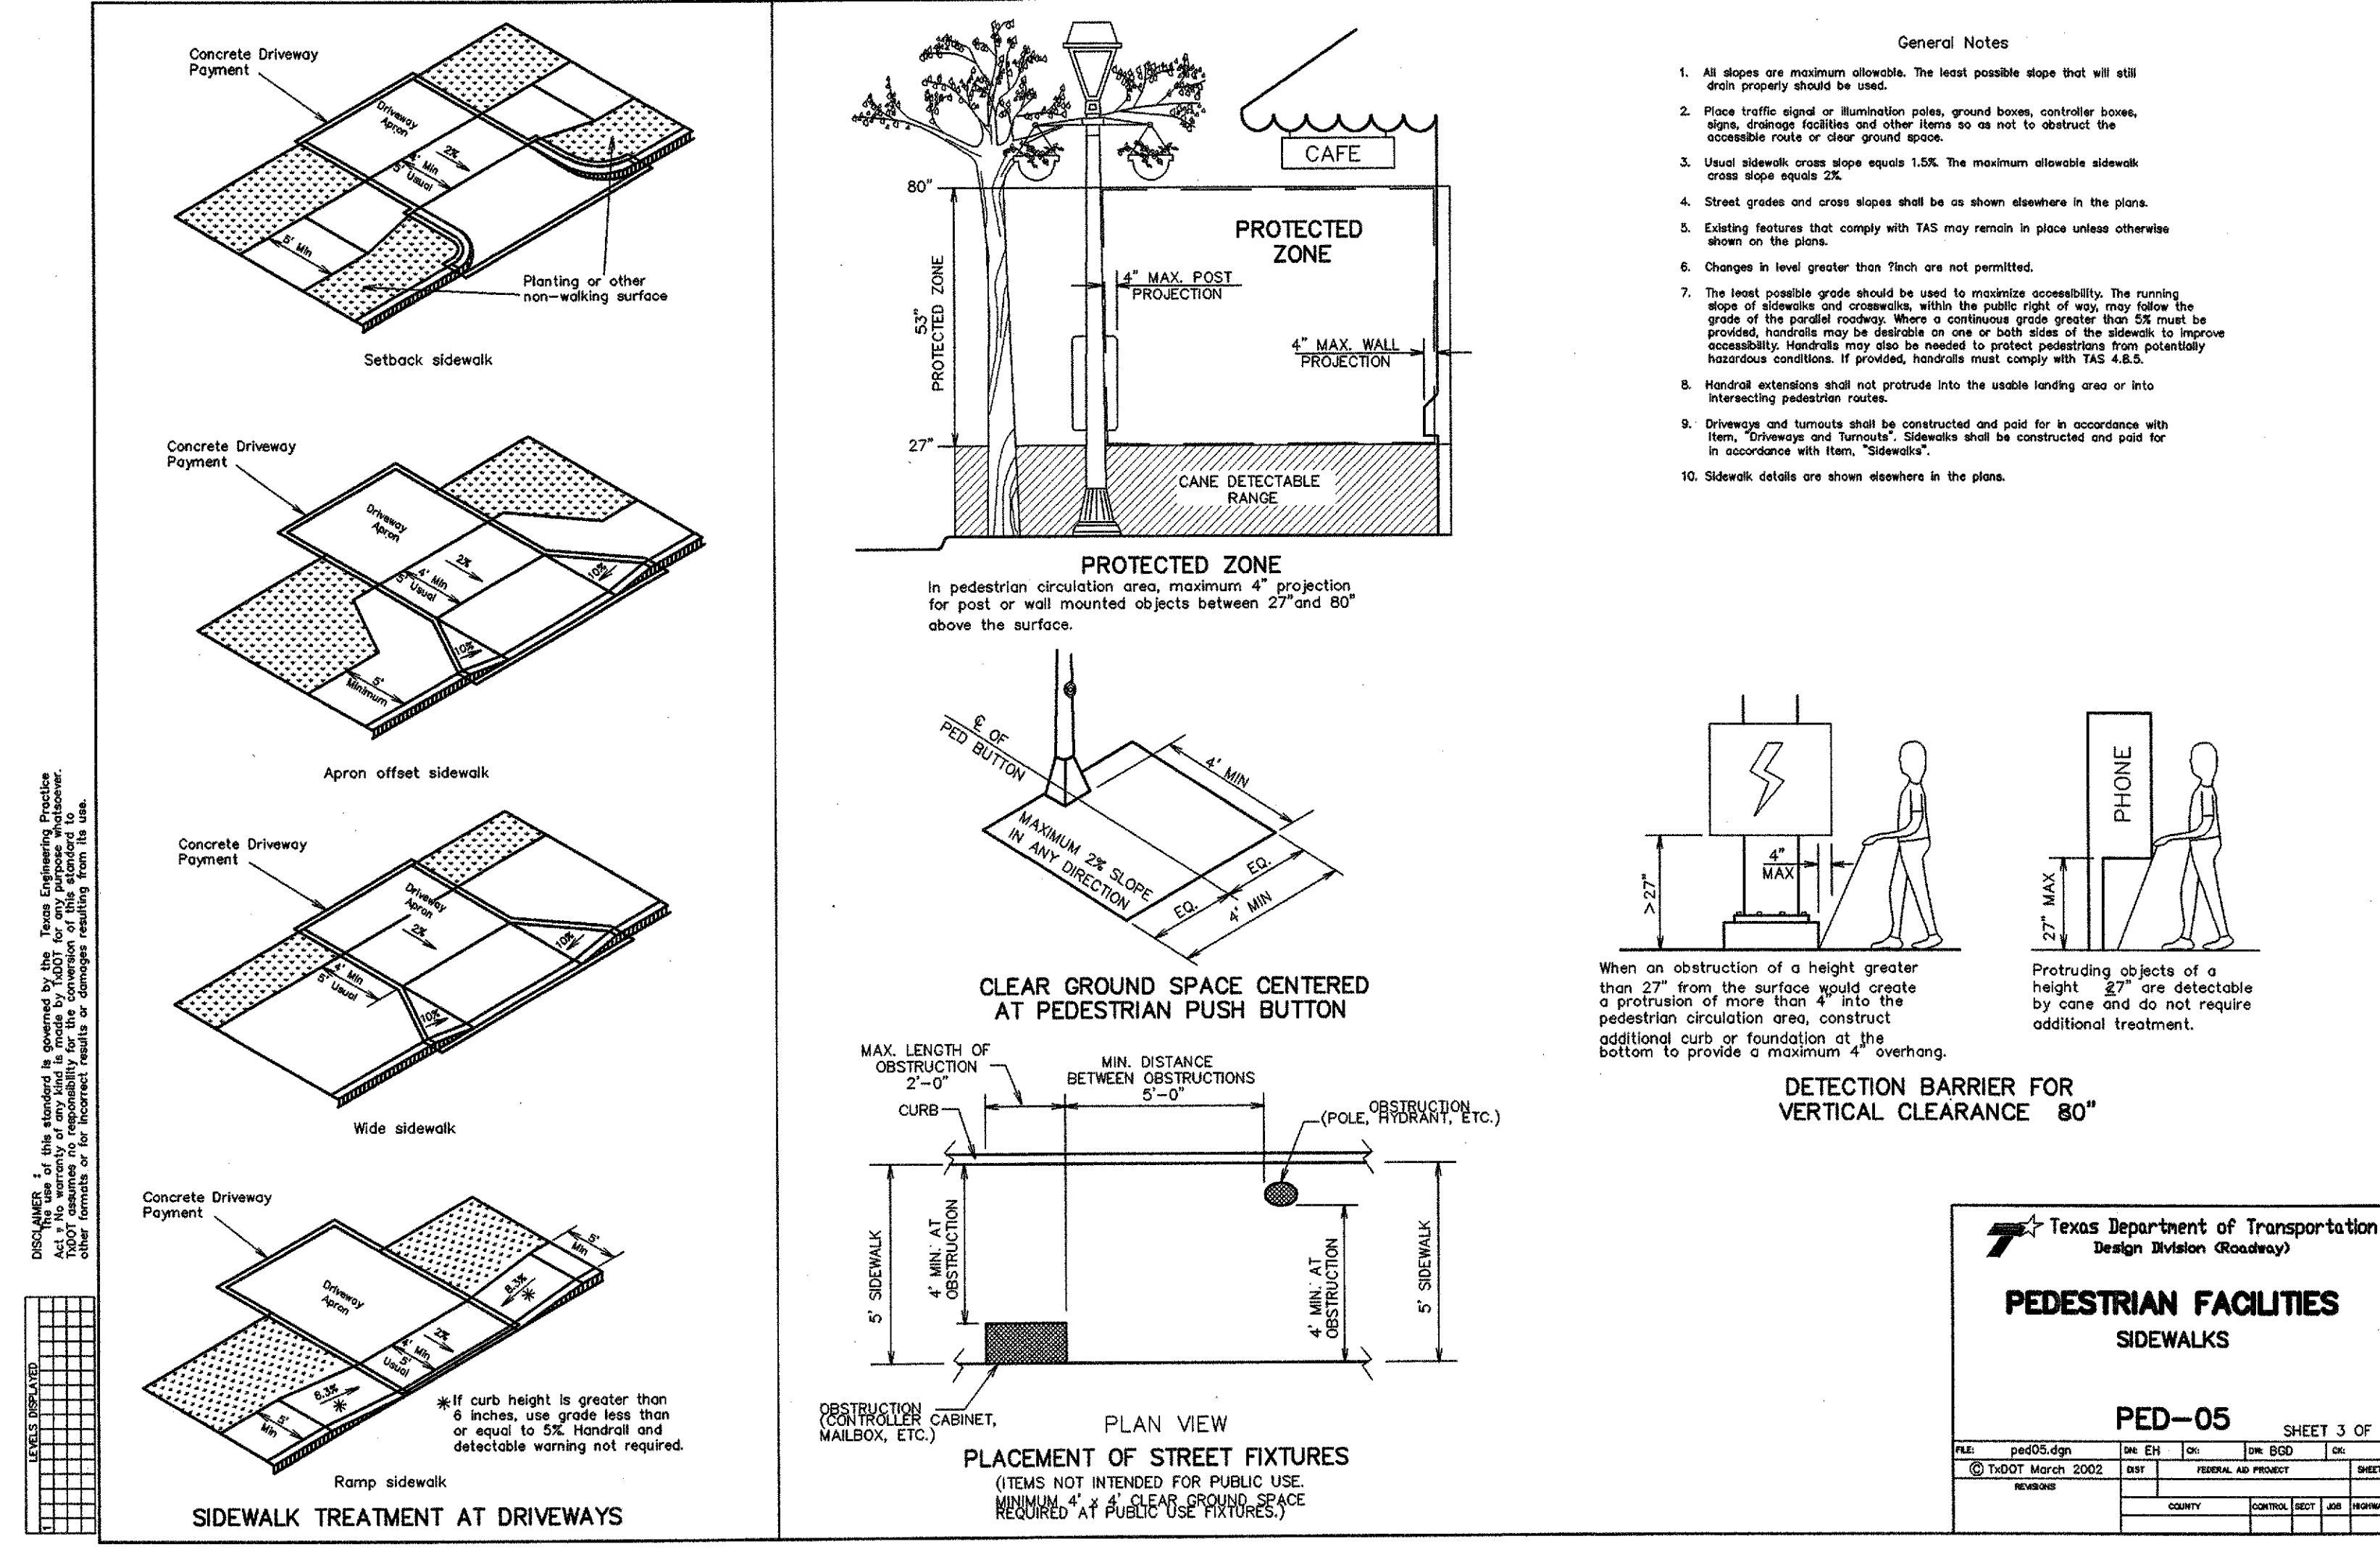


Texas Department of Transportation
 Design Division (Roadway)

**PEDESTRIAN FACILITIES
 SIDEWALKS**

PED-05 SHEET 3 OF 4


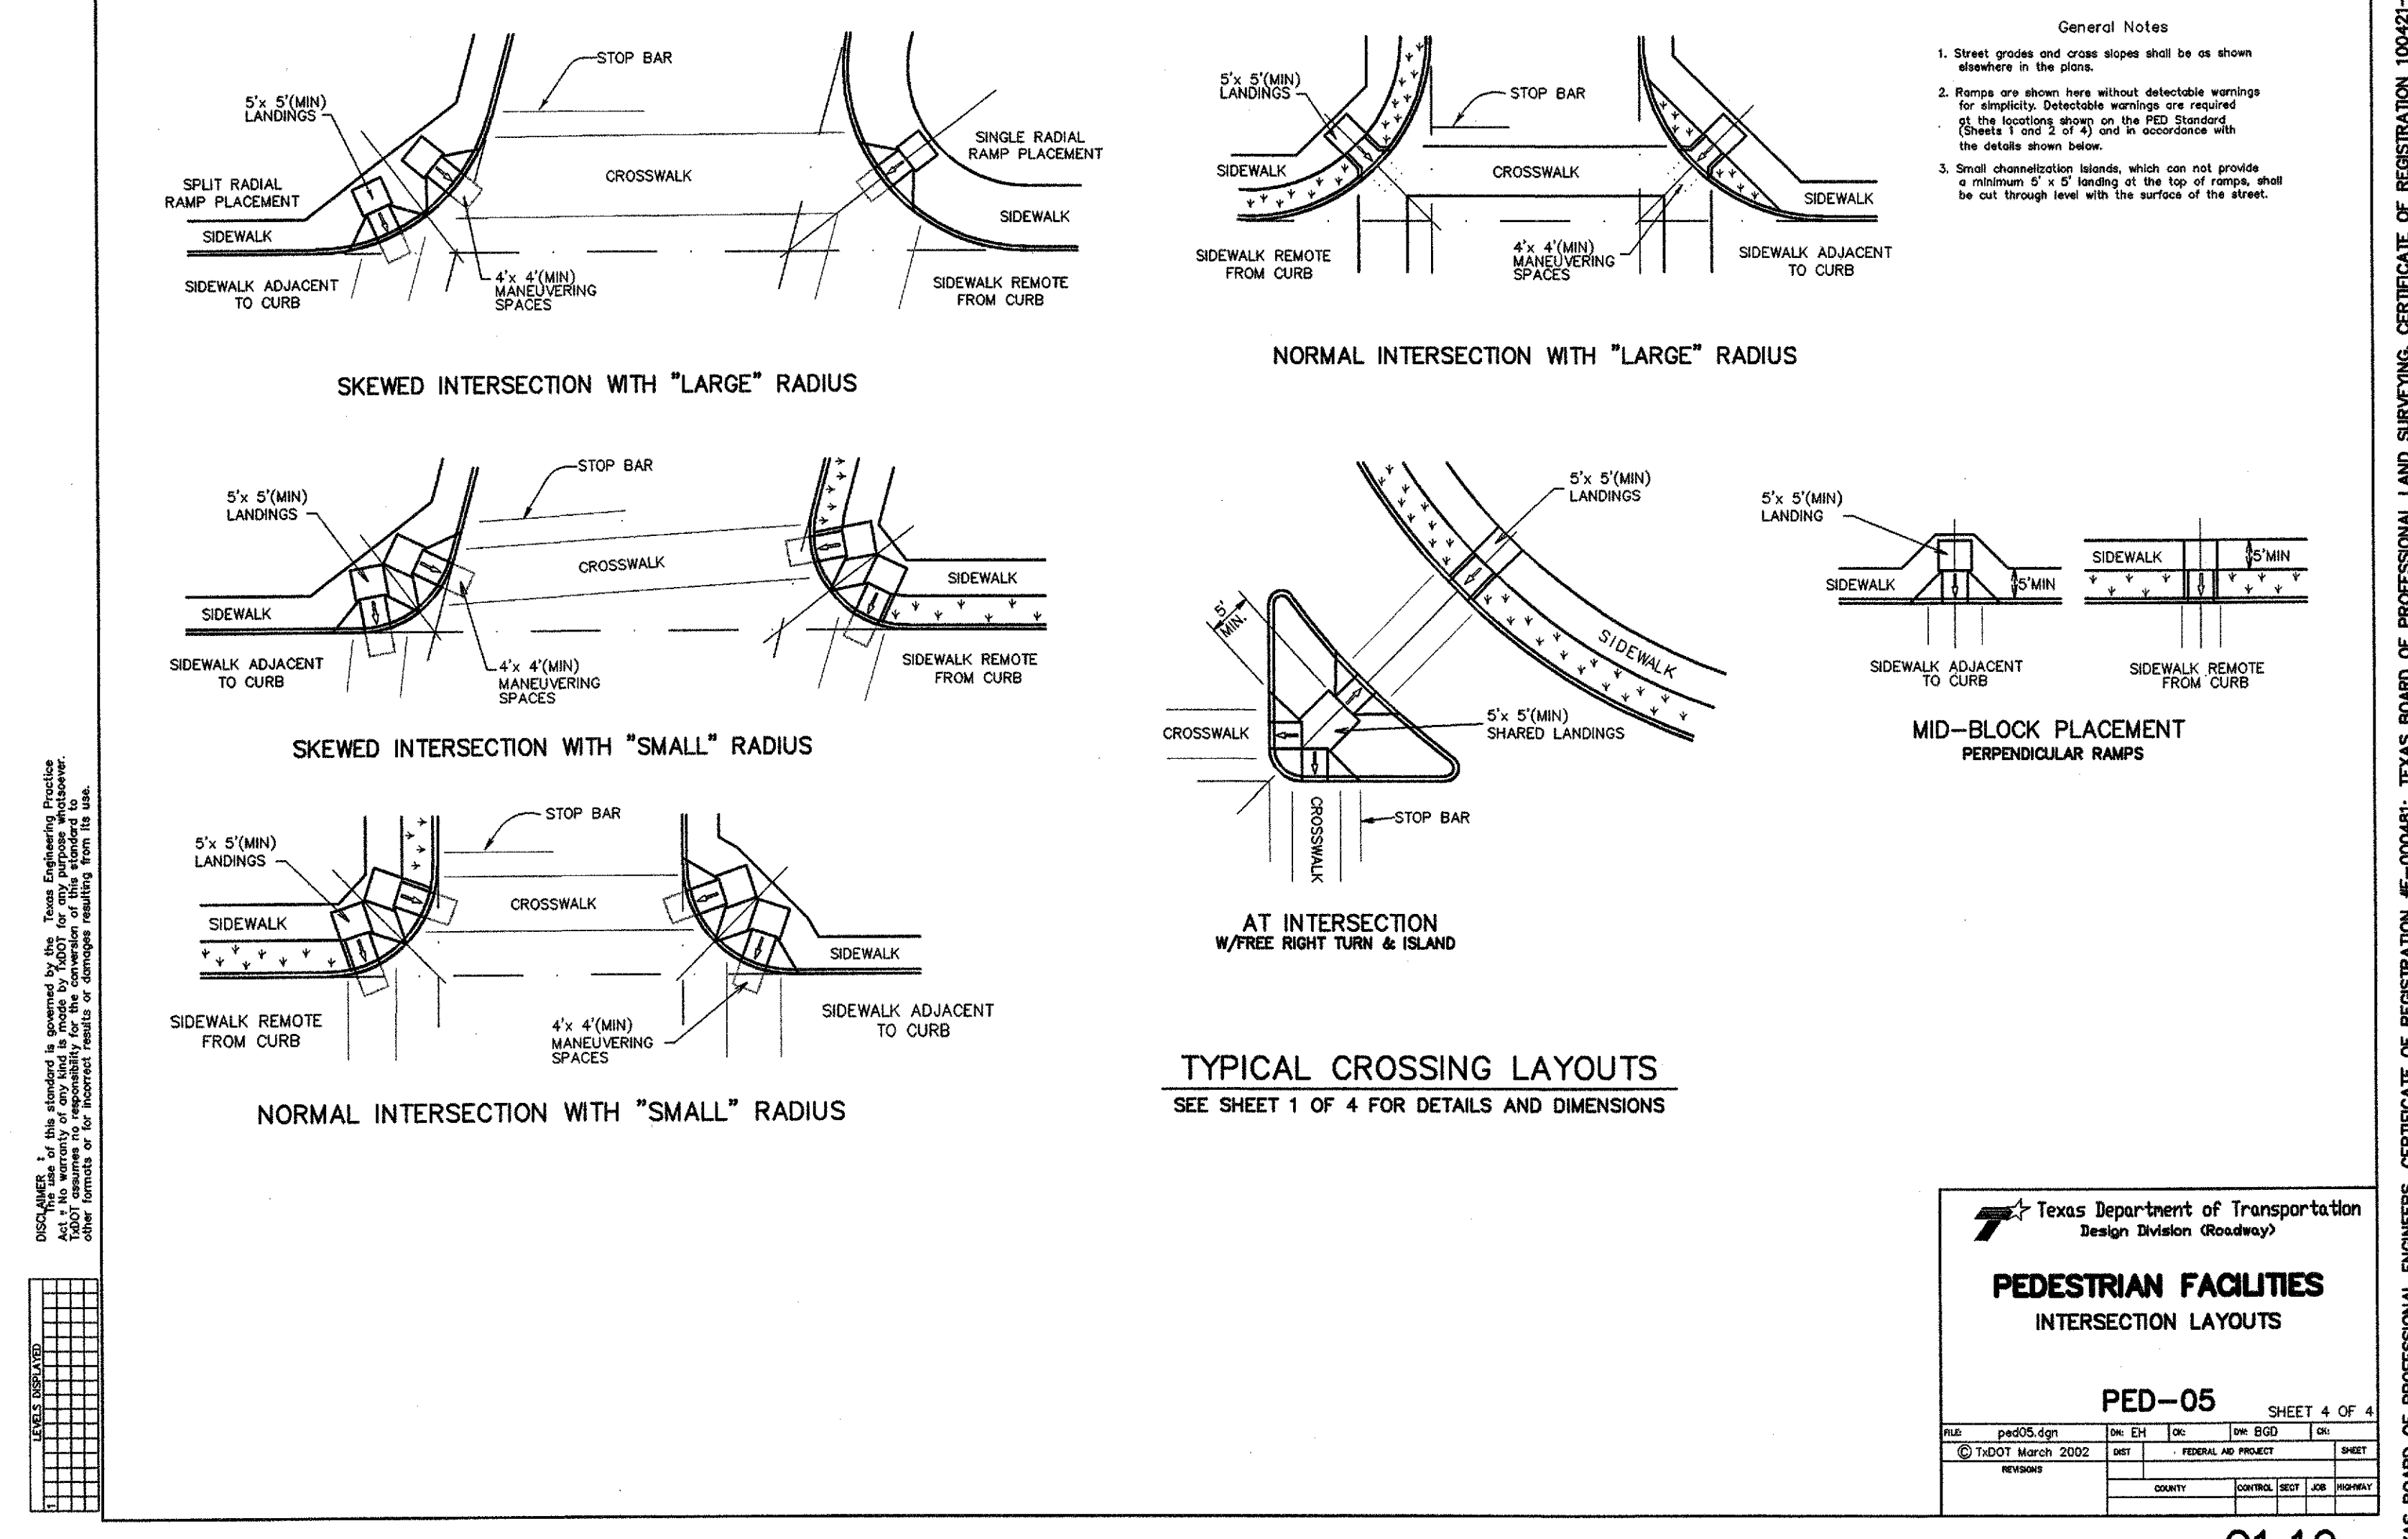

Texas Department of Transportation
 Design Division (Roadway)

**PEDESTRIAN FACILITIES
 INTERSECTION LAYOUTS**

PED-05 SHEET 4 OF 4


TWILLIAMS 04/29/2010 - 3:50PM
 N:\J085\1300-08-087\DWG\1393-08-087-07A.DWG

TEXAS BOARD OF PROFESSIONAL ENGINEERS, CERTIFICATE OF REGISTRATION #00461; TEXAS BOARD OF PROFESSIONAL LAND SURVEYING, CERTIFICATE OF REGISTRATION 100421-00