


NOTES:

1. All construction performed shall be in accordance with City of Rockwall ordinances and specifications.
2. Locations of all existing facilities, i.e. pipelines, cables, electricity, telephone, etc., shall be verified in the field by the contractor. It shall be the responsibility of the contractor to notify the proper agencies prior to construction.

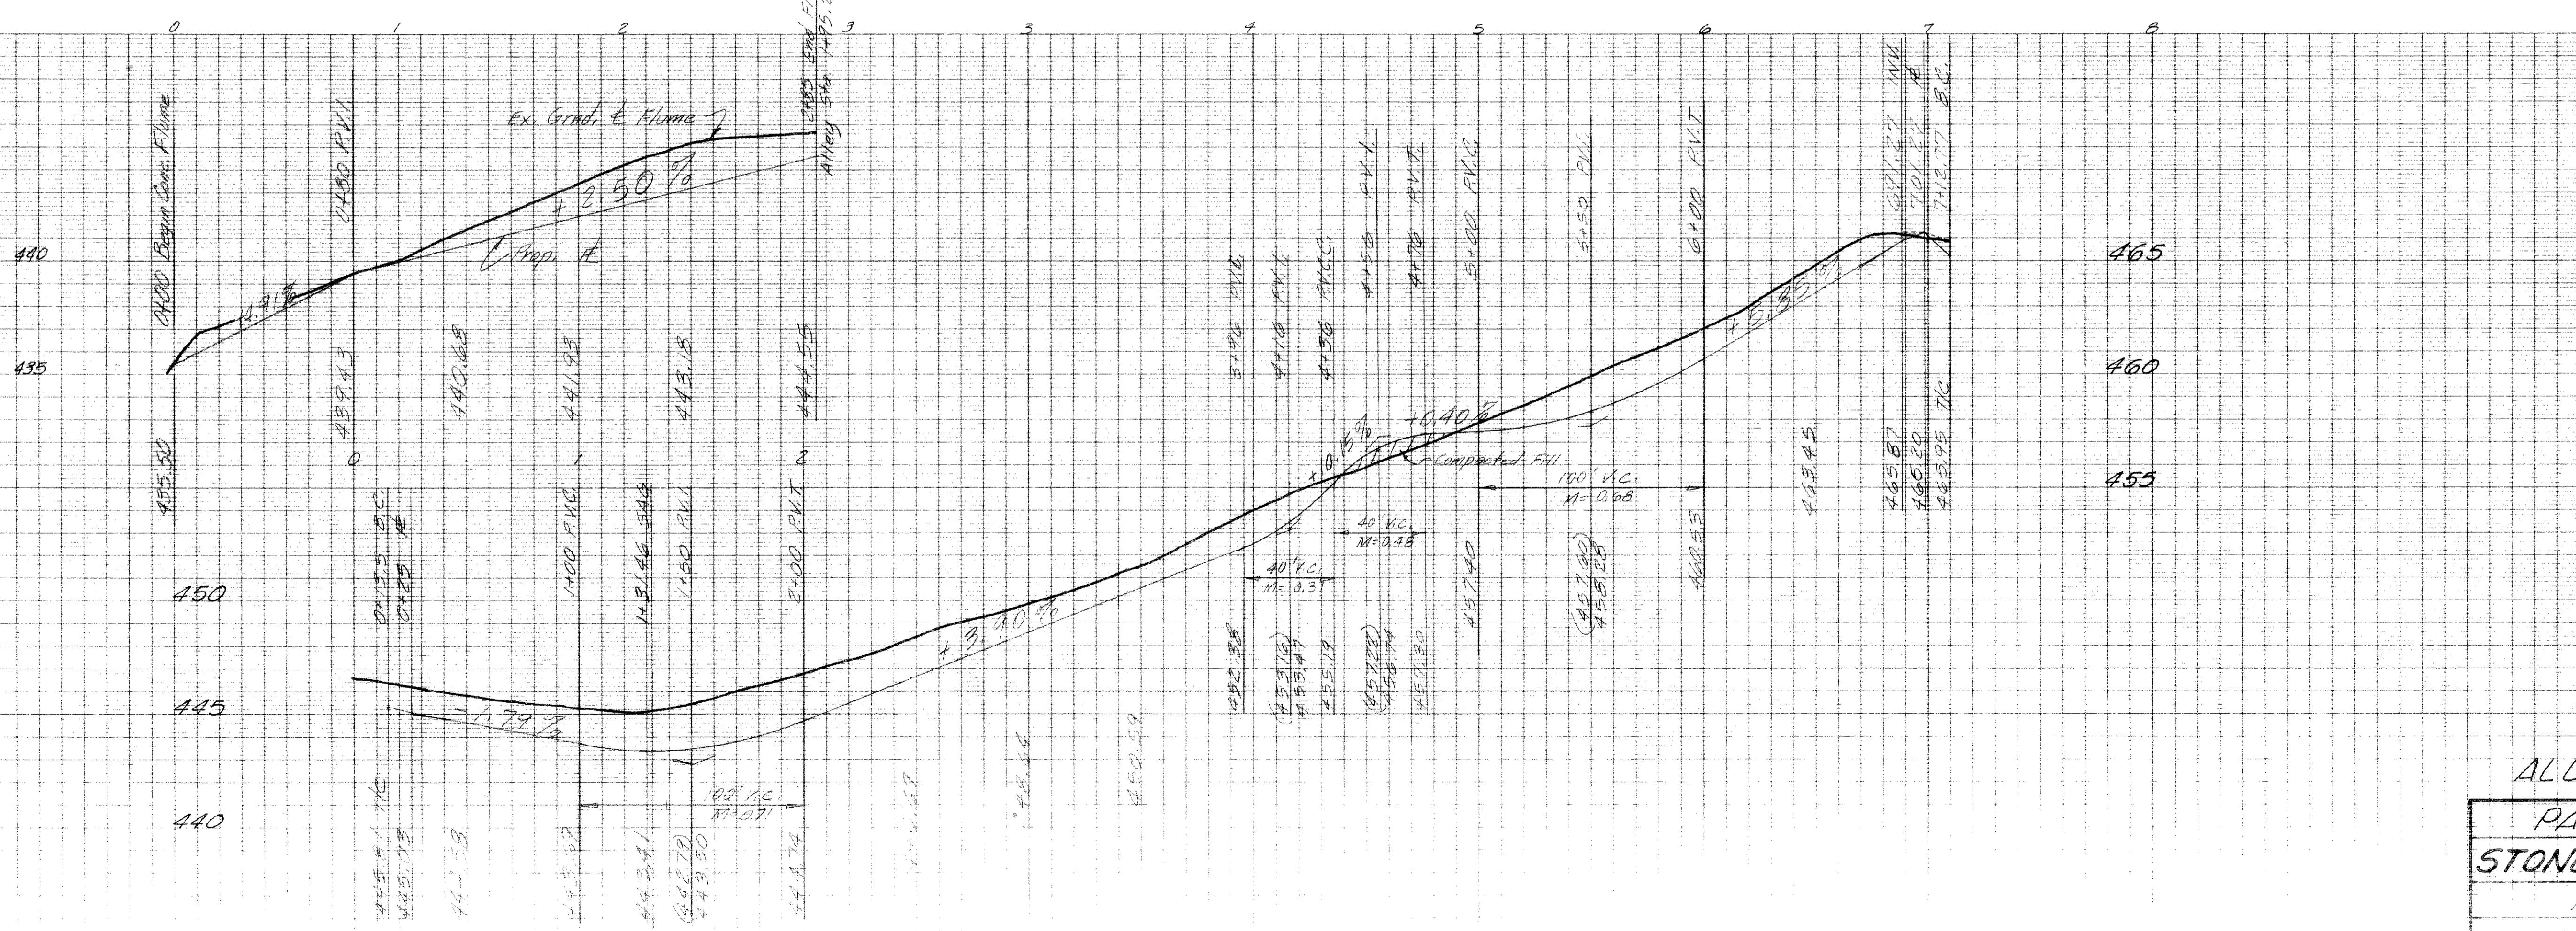

ALLEY BLOCK "A"

PAVING PLANS

STONE BRIDGE MEADOWS

PHASE ONE