


GRAPHIC SCALE




(IN FEET)
1 inch = 100 ft.

ROMAN CATHOLIC DIOCESE OF DALLAS
VOL. 115, PG. 438
CALLED 77.018 AC.

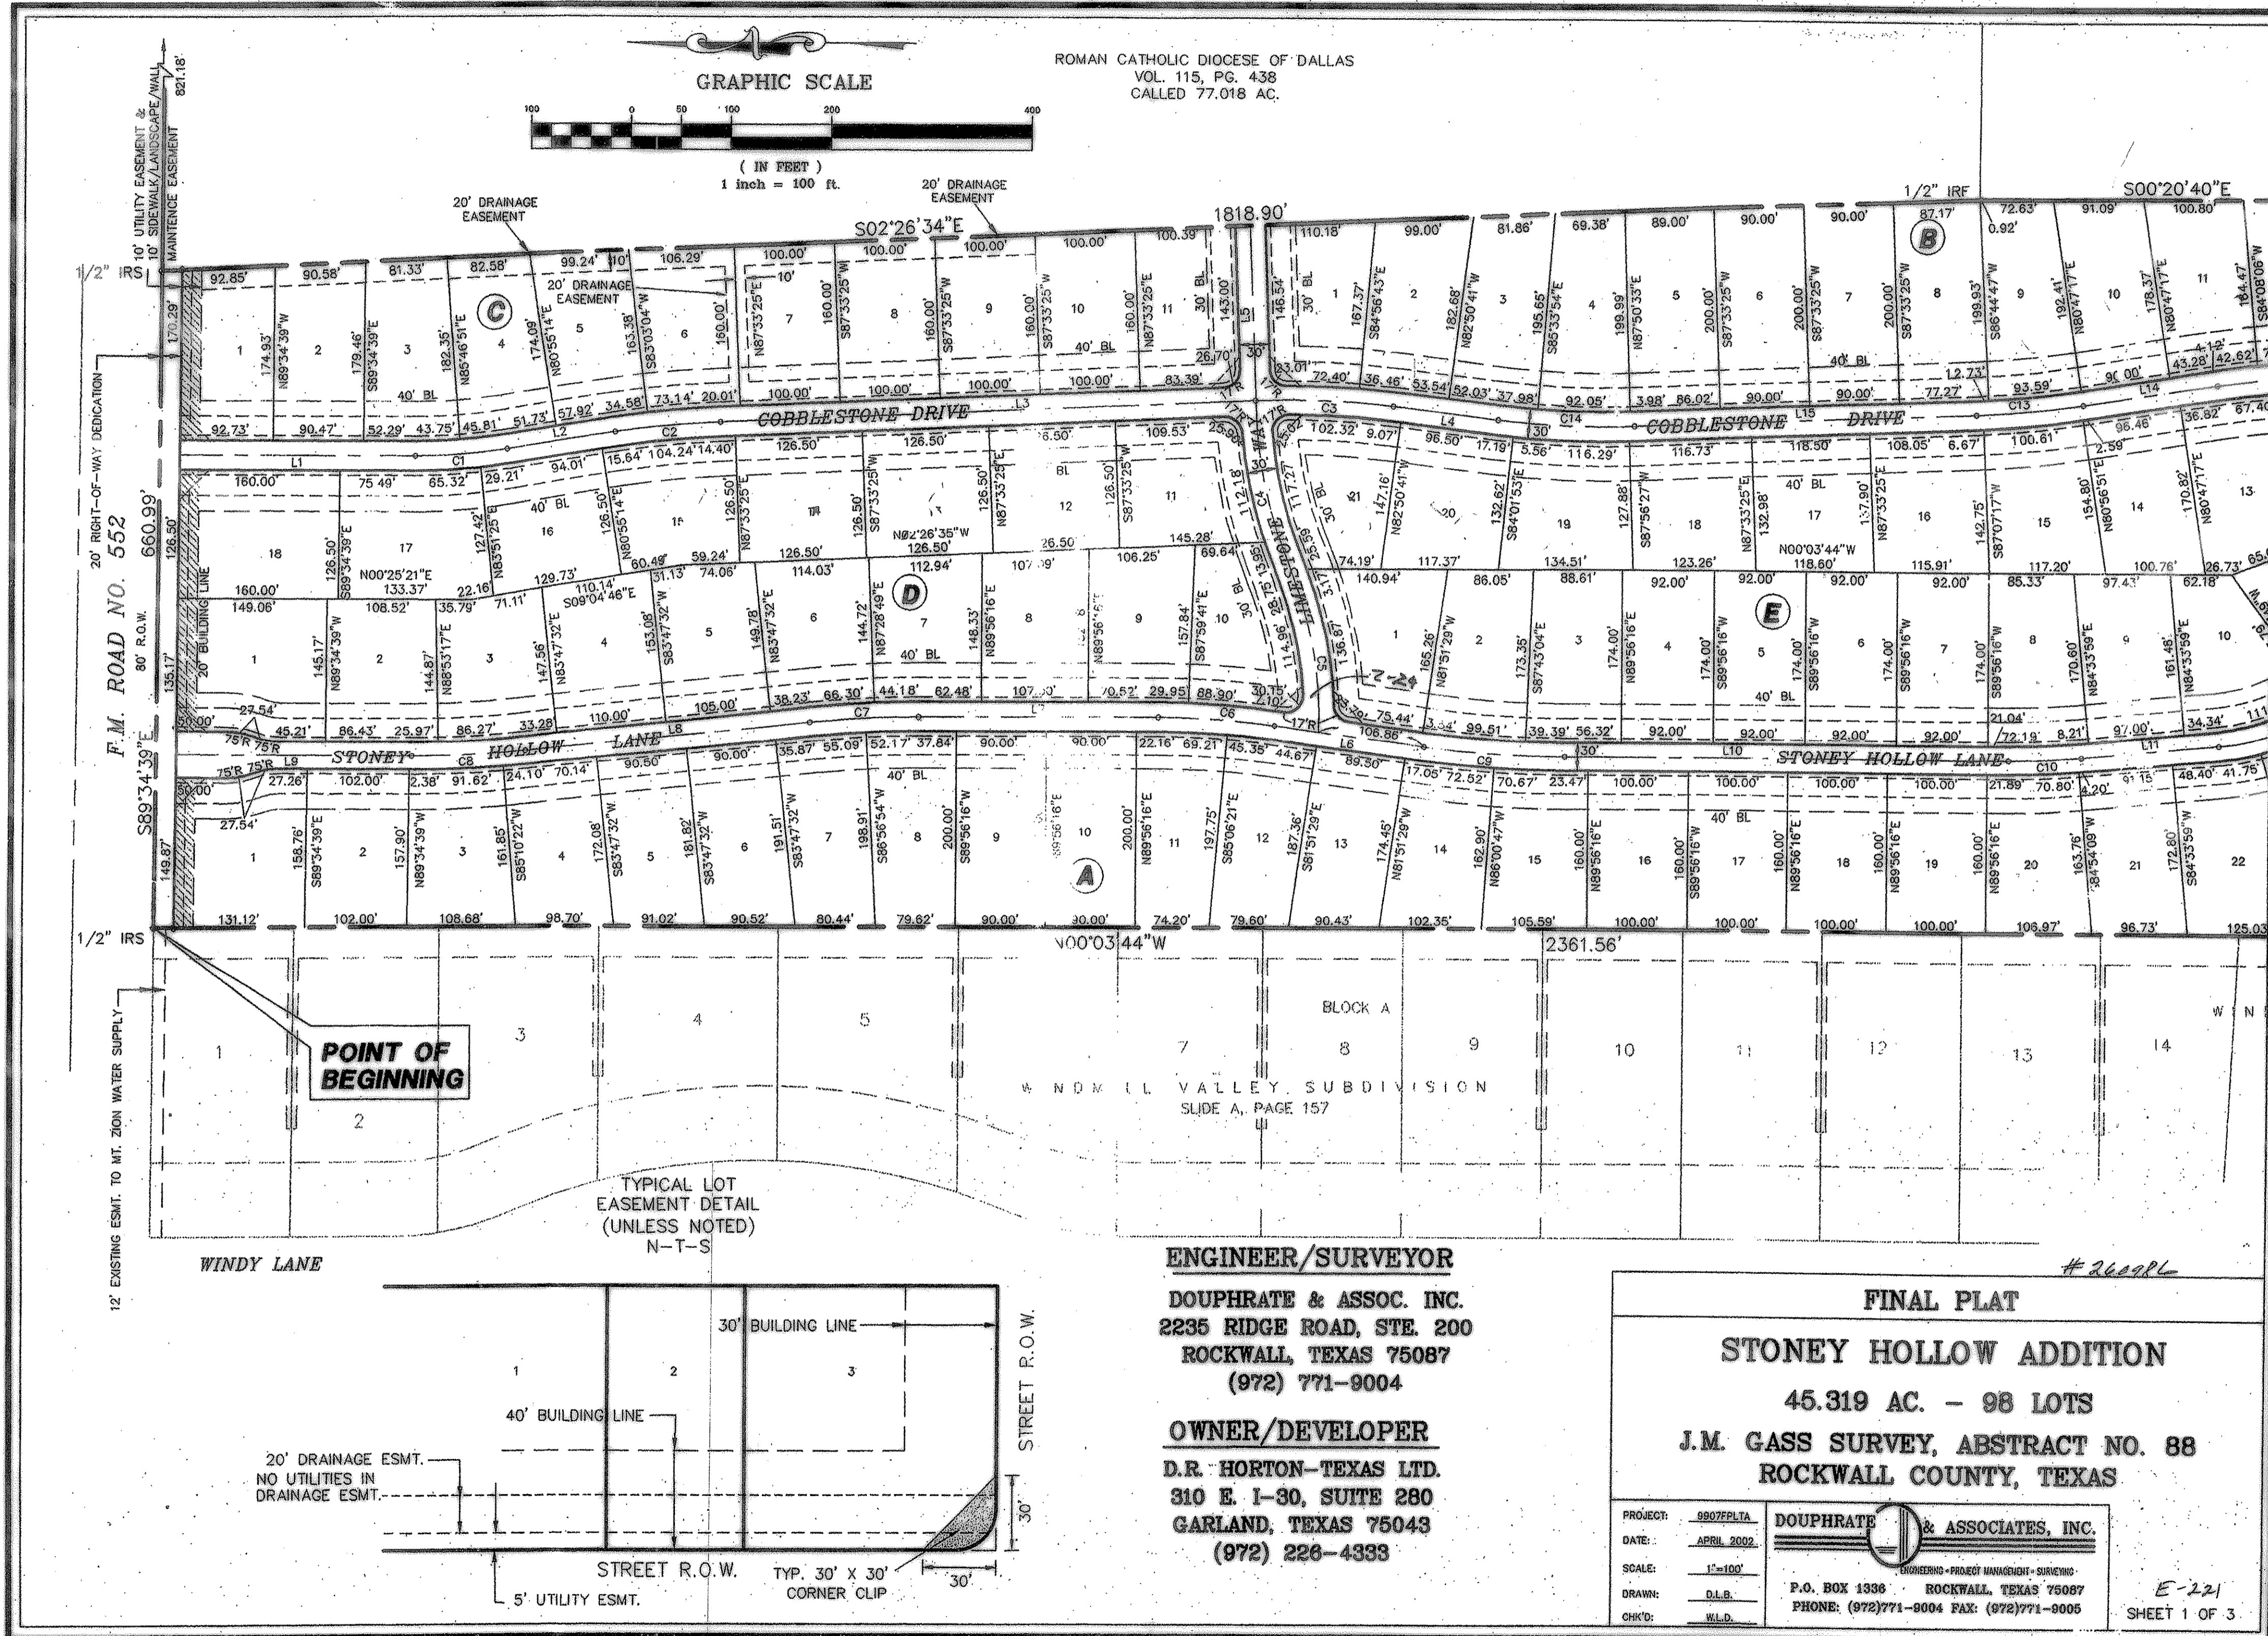

POINT OF BEGINNING

TYPICAL LOT EASEMENT DETAIL (UNLESS NOTED) N-T-S

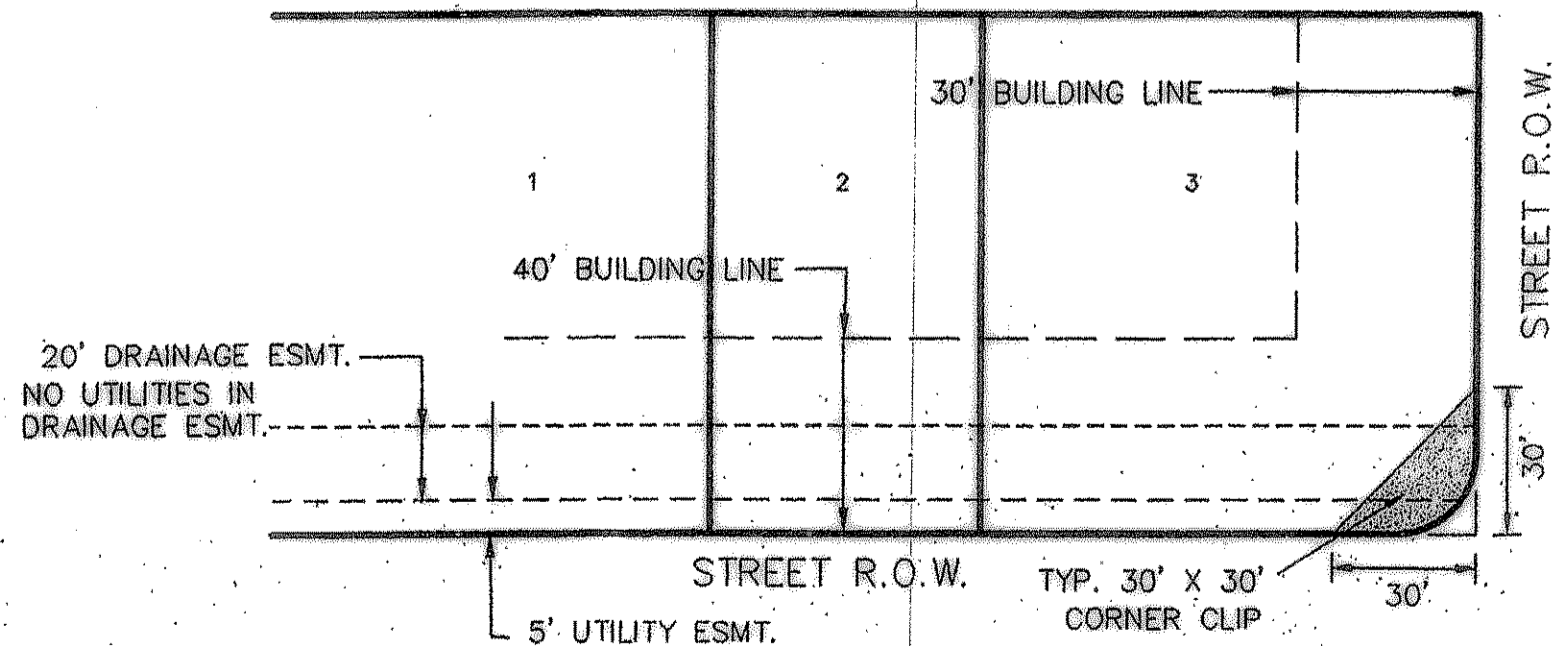

ENGINEER/SURVEYOR

DOUPHRAE & ASSOC. INC.
2235 RIDGE ROAD, STE. 200
ROCKWALL, TEXAS 75087
(972) 771-9004

OWNER/DEVELOPER

D.R. HORTON-TEXAS LTD.
310 E. I-30, SUITE 280
GARLAND, TEXAS 75043
(972) 228-4333

FINAL PLAT

STONEY HOLLOW ADDITION

45.319 AC. - 98 LOTS
J.M. GASS SURVEY, ABSTRACT NO. 88
ROCKWALL COUNTY, TEXAS

PROJECT: 9907PPLTA
DATE: APRIL 2002
SCALE: 1"=100'
DRAWN: D.L.B.
CHK'D: W.L.D.

DOUPHRAE & ASSOCIATES, INC.
ENGINEERING - PROJECT MANAGEMENT - SURVEYING
P.O. BOX 1338 ROCKWALL, TEXAS 75087
PHONE: (972)771-9004 FAX: (972)771-9005

E-221
SHEET 1 OF 3

APPROVED FOR CONSTRUCTION

JAN 1 2003
City of Rockwall Engineering Dept.
City Engineer