




# DRAINAGE EASEMENT DETAIL

F.M. ROAD NO. 552

S89°34'39"E 660.99'

Stoney Hollow Add

MATCH LINE

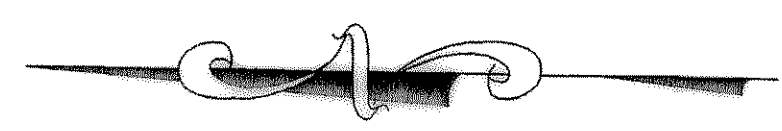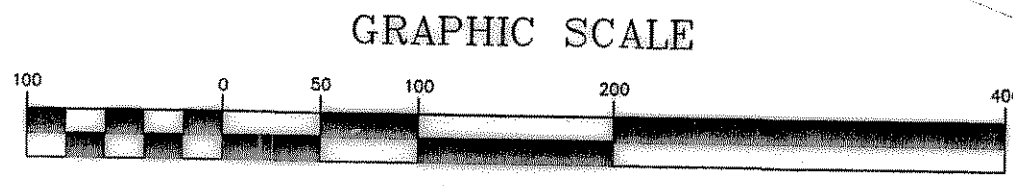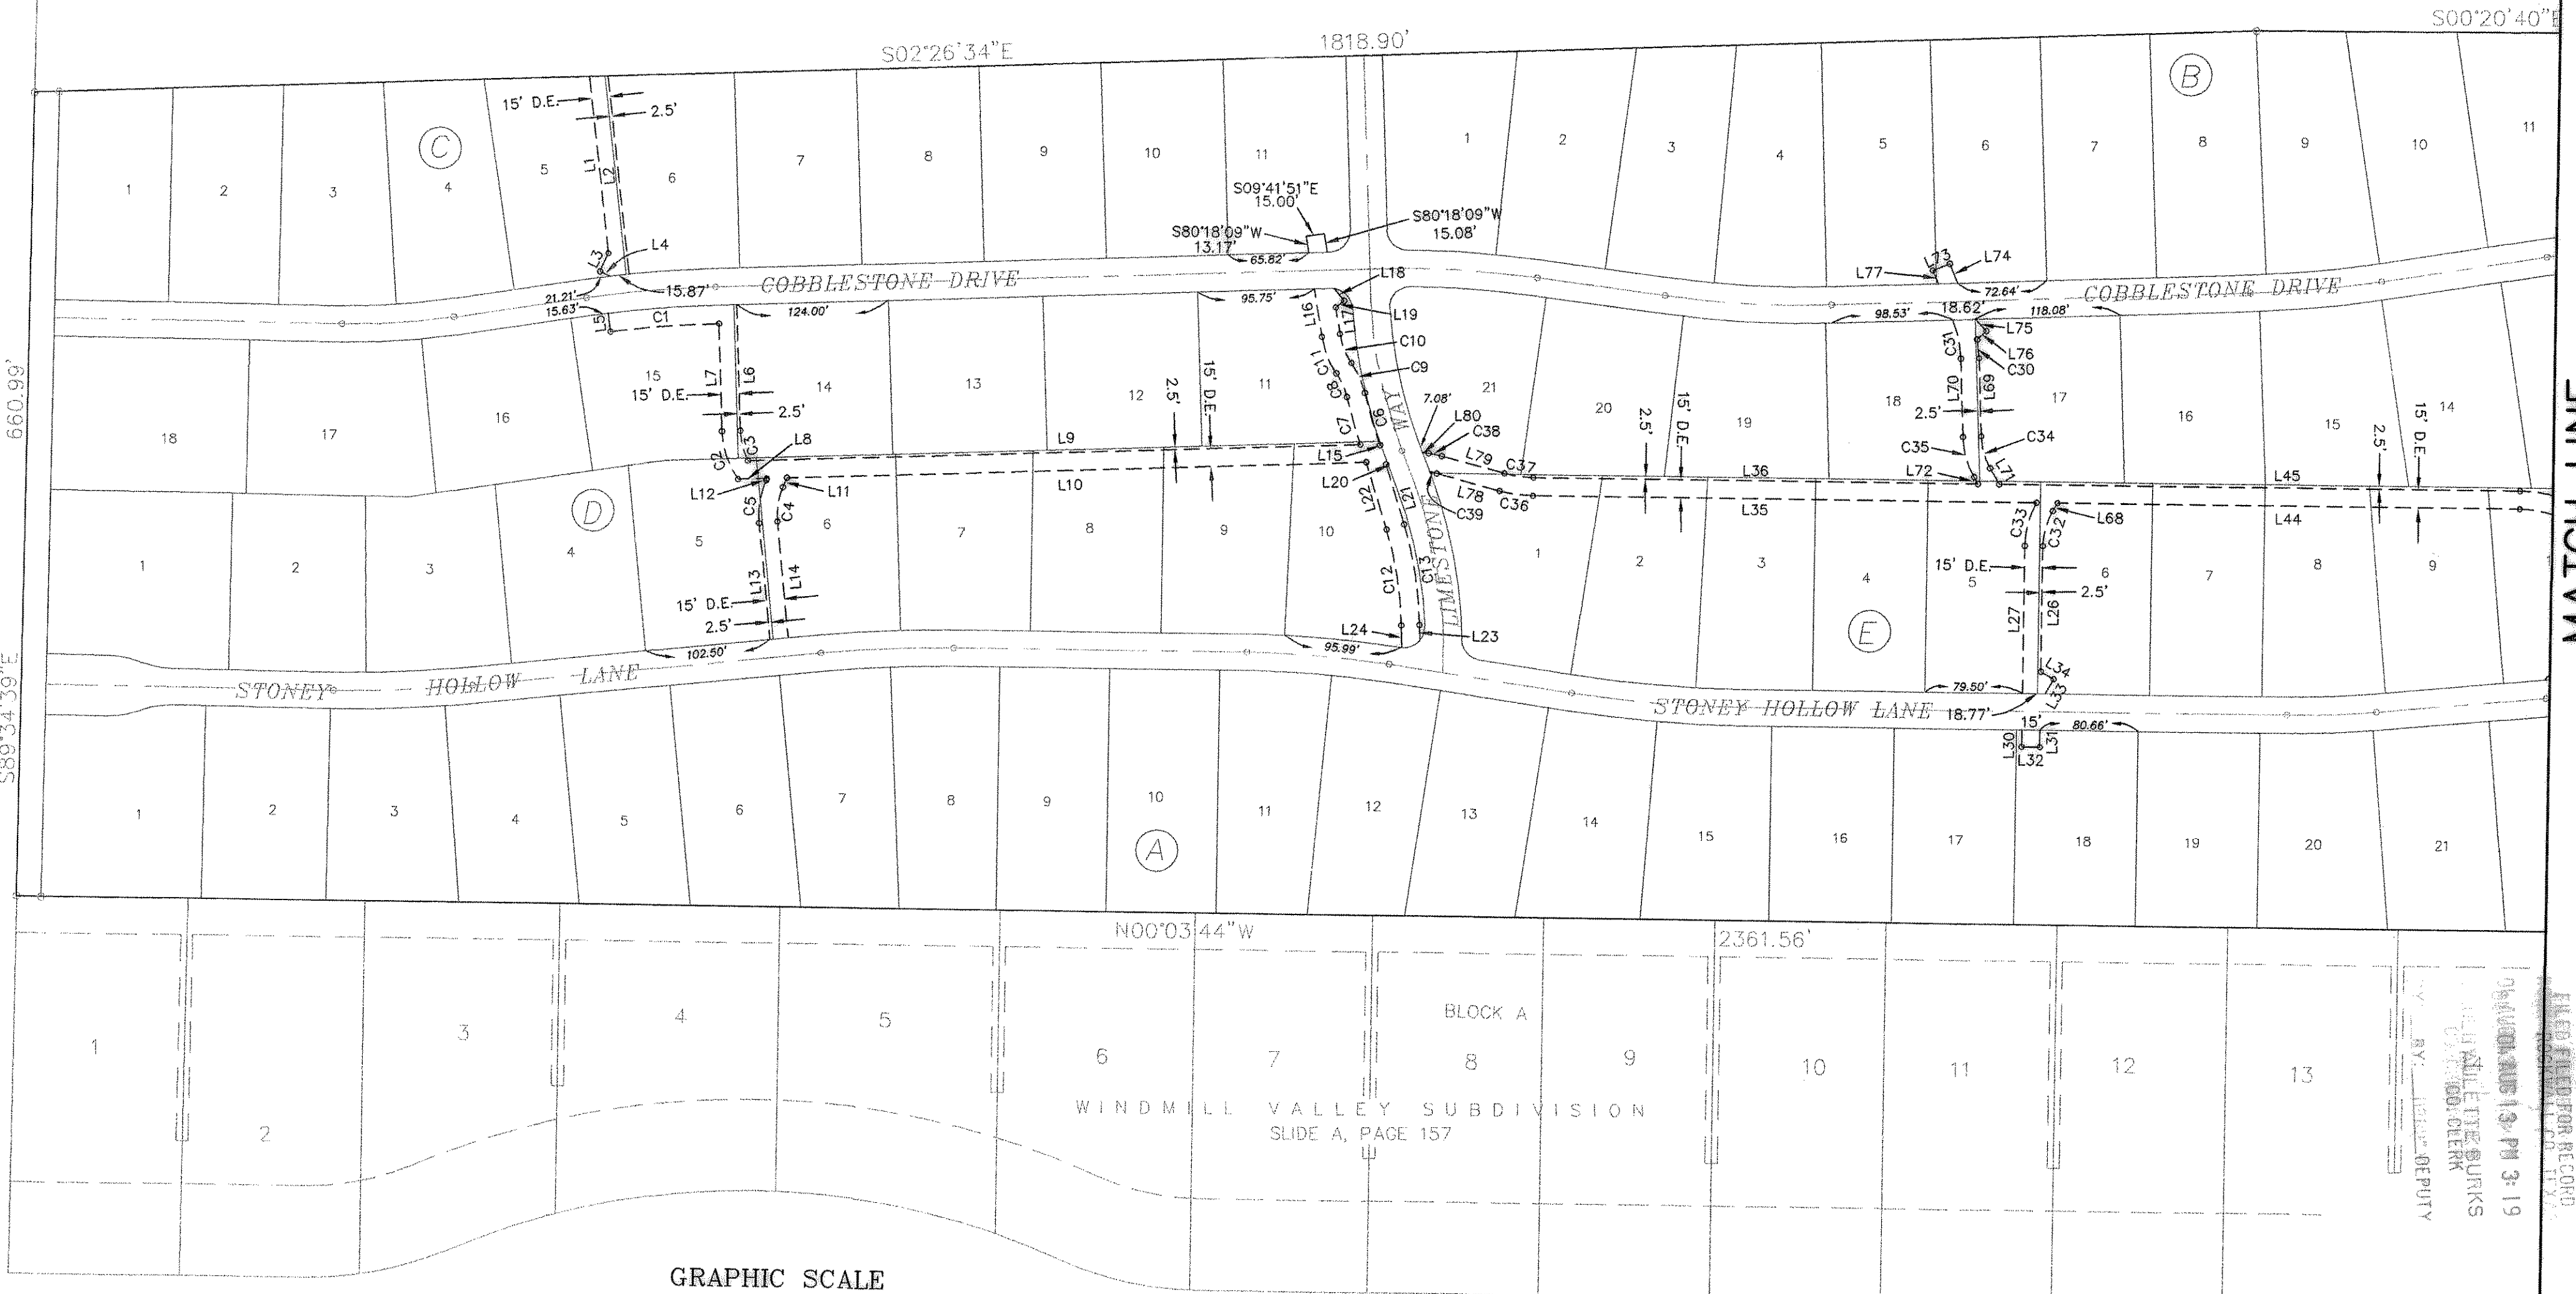

LEGEND  
D.E. = DRAINAGE EASEMENT

**ENGINEER/SURVEYOR**  
DOUPHRADE & ASSOC. INC.  
2235 RIDGE ROAD, STE. 200  
ROCKWALL, TEXAS 75087  
(972) 771-9004

**OWNER/DEVELOPER**  
D.R. HORTON-TEXAS LTD.  
4306 MILLER ROAD, SUITE A  
ROWLETT, TEXAS 75088  
(214) 607-4244

F-81,82,83,84,85

**REPLAT**

**STONEY HOLLOW ADDITION**

**45.319 AC. - 96 LOTS**

**J.M. GASS SURVEY, ABSTRACT NO. 88**

**ROCKWALL COUNTY, TEXAS**

PROJECT:	9907RPLT-2	<p style="font-size: 8pt;">ENGINEERING • PROJECT MANAGEMENT • SURVEYING</p>	<p><b>DOUPHRADE &amp; ASSOCIATES, INC.</b></p> <p style="font-size: 8pt;">P.O. BOX 1336    ROCKWALL, TEXAS 75087</p> <p style="font-size: 8pt;">PHONE: (972)771-9004    FAX: (972)771-9005</p>
DATE:	JUNE 2004		
SCALE:	1"=100'		
DRAWN:	D.L.B.		
CHK'D:	W.L.D.		SHEET 3 OF 5

FILED FOR RECORD  
BY: JAMES DEPUTY  
DEPUTY CLERK  
JUN 13 2004 PM 3:19