


DRAINAGE EASEMENT DETAIL

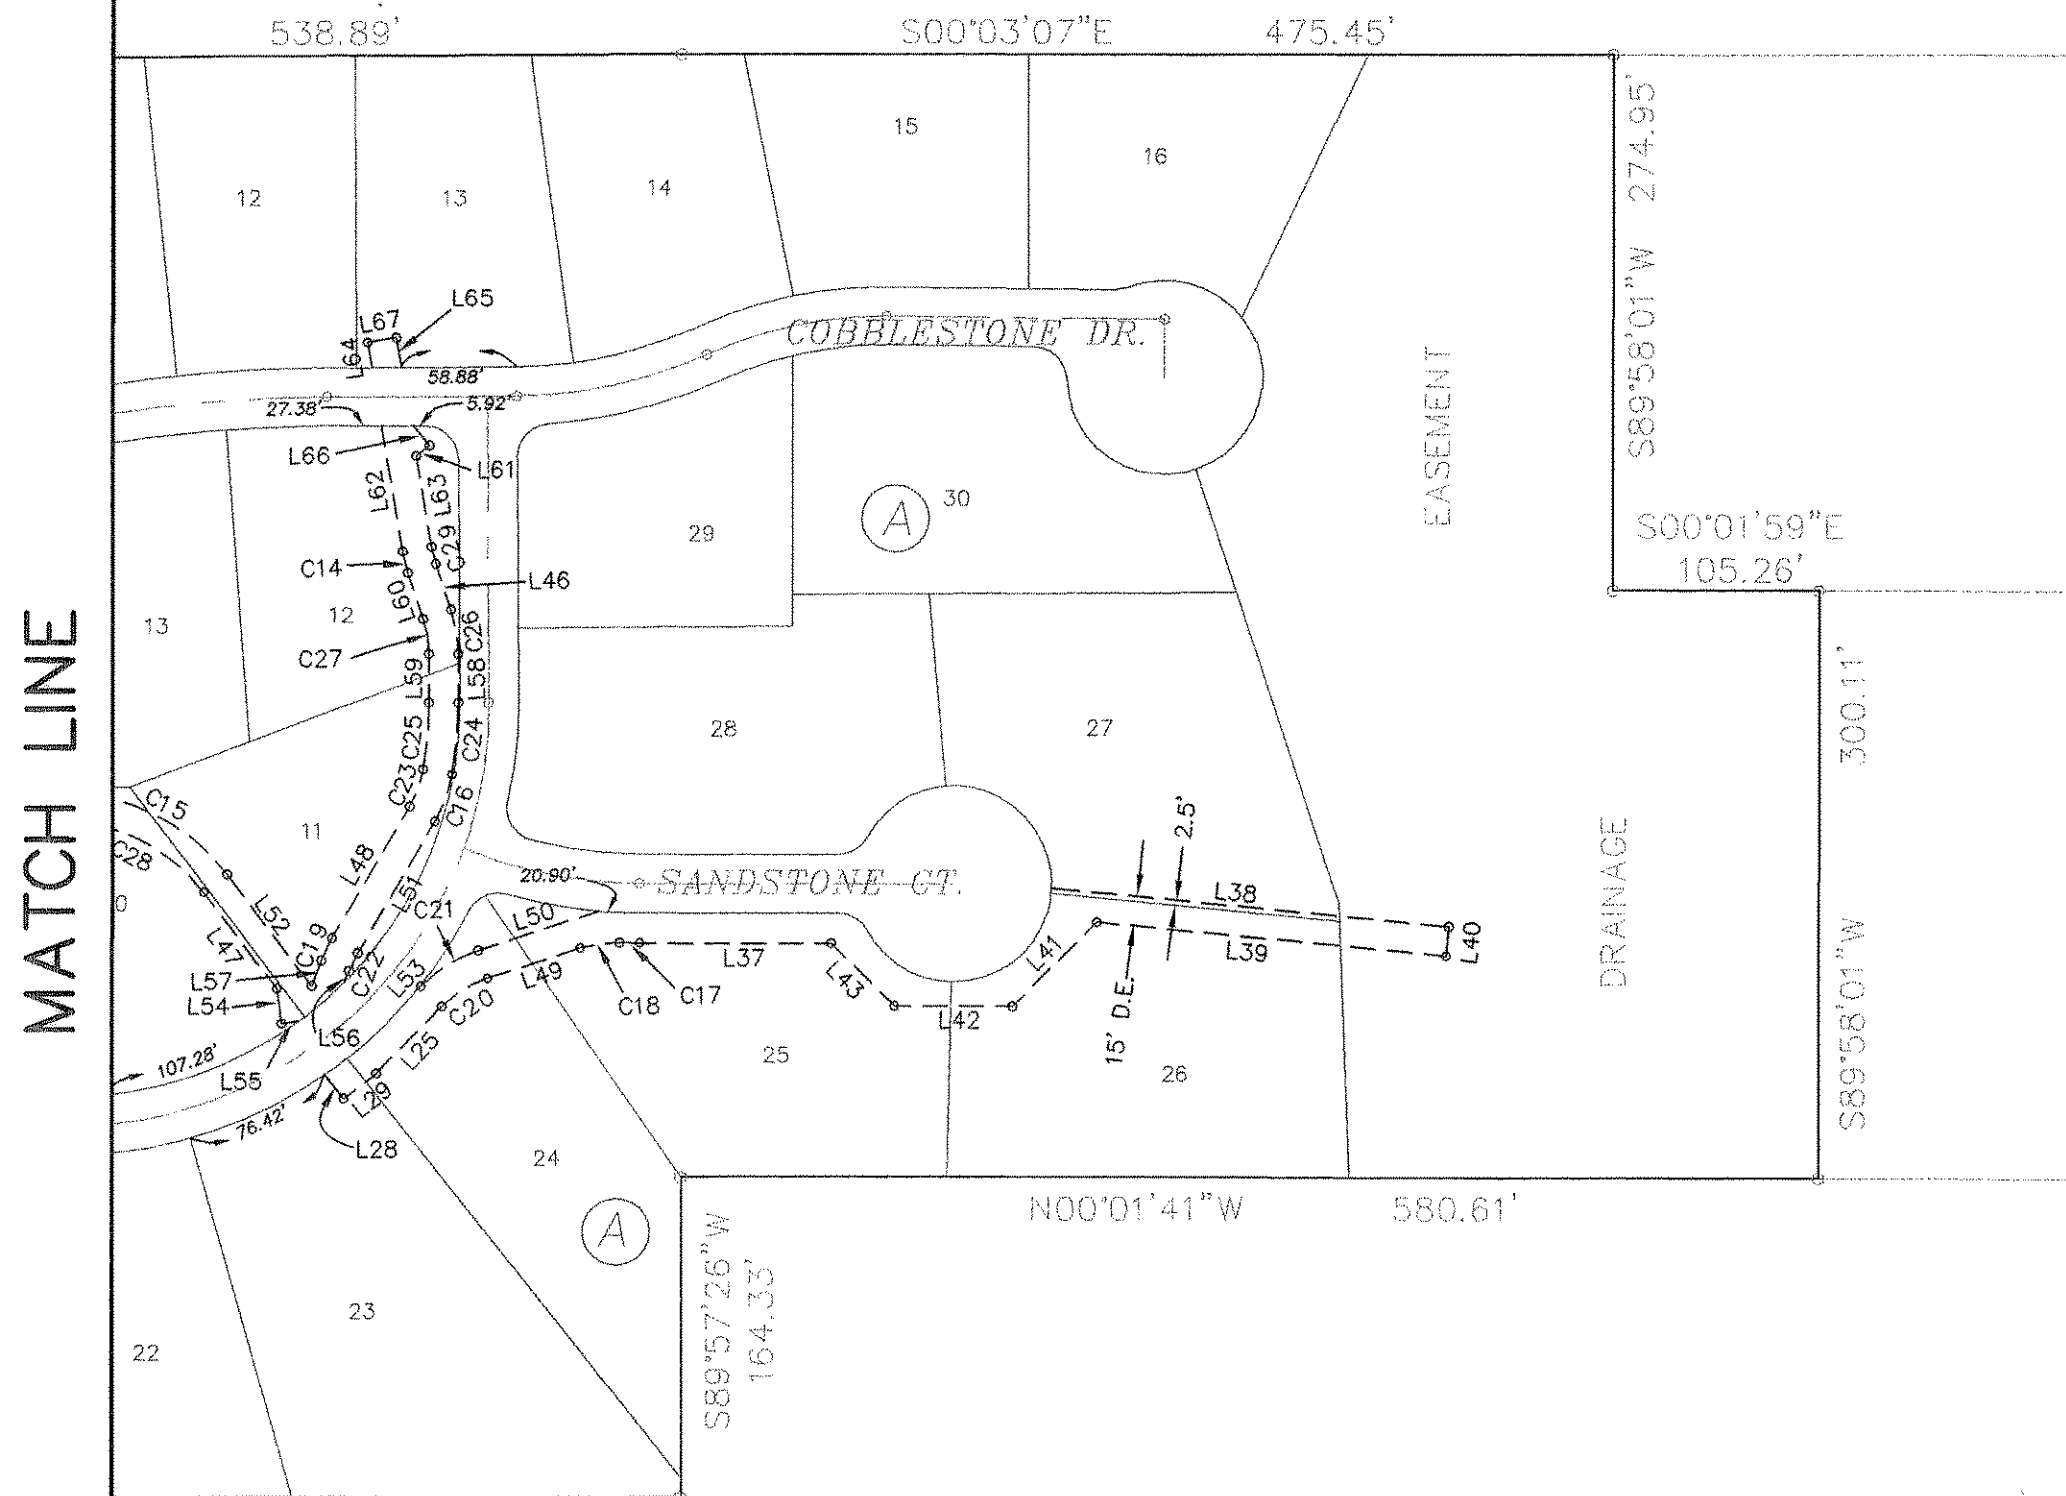

CURVE TABLE					
CURVE	LENGTH	RADIUS	DELTA	CD	CB
C1	89.11	884.50	5°46'21"	89.08	N05°12'23"W
C2	42.37	72.50	33°29'07"	41.77	S70°48'52"W
C3	25.86	57.50	25°46'17"	25.65	S74°40'17"W
C4	28.87	57.50	28°45'53"	28.57	N81°49'31"W
C5	36.40	72.50	28°45'53"	36.02	N81°49'31"W
C6	44.62	444.78	5°44'52"	44.60	S73°05'08"W
C7	40.39	459.78	5°02'01"	40.38	S73°26'34"W
C8	21.46	57.50	21°22'56"	21.33	N65°16'06"E
C9	27.06	72.50	21°22'56"	26.90	N65°16'06"E
C10	25.82	57.50	25°43'31"	25.60	S67°26'24"W
C11	32.55	72.50	25°43'31"	32.28	S67°26'24"W
C12	79.89	292.50	15°38'57"	79.64	N80°20'28"E
C13	83.99	307.50	15°38'57"	83.73	N80°20'28"E
C14	11.32	72.50	8°56'50"	11.31	S75°58'55"W
C15	98.99	107.50	52°45'33"	95.53	N26°19'03"E
C16	25.46	72.50	20°07'10"	25.33	S69°43'00"E
C17	10.37	260.50	2°16'47"	10.36	S01°05'50"W
C18	20.44	57.50	20°21'55"	20.33	N07°56'45"W
C19	12.59	72.50	9°57'08"	12.58	N64°37'59"W
C20	27.73	57.50	27°37'52"	27.46	N31°56'38"W
C21	34.96	72.50	27°37'52"	34.63	N31°56'38"W
C22	9.99	57.50	9°57'08"	9.98	N64°37'59"W
C23	20.19	57.50	20°07'10"	20.09	S69°43'00"E
C24	36.80	199.50	10°34'05"	36.74	S85°03'37"E
C25	34.03	184.50	10°34'05"	33.98	S85°03'37"E
C26	22.96	72.50	18°08'50"	22.87	N80°34'55"E
C27	18.21	57.50	18°08'50"	18.14	N80°34'55"E
C28	85.18	92.50	52°45'33"	82.20	N26°19'03"E
C29	8.98	57.50	8°56'50"	8.97	S75°58'55"W
C30	15.39	107.50	8°12'11"	15.38	N83°27'20"E
C31	32.64	92.50	20°13'10"	32.47	N77°26'50"E
C32	30.11	57.50	30°00'00"	29.76	N75°03'44"W
C33	36.91	72.50	29°09'56"	36.51	N75°28'46"W
C34	27.72	57.50	27°37'09"	27.45	S73°44'51"W
C35	34.95	72.50	27°37'09"	34.61	S73°44'51"W
C36	27.71	107.50	14°46'00"	27.63	S07°19'16"W
C37	23.84	92.50	14°46'00"	23.77	S07°19'16"W
C38	11.04	107.50	5°53'05"	11.04	N11°45'44"E
C39	6.17	92.50	3°49'12"	6.17	N12°47'41"E

LINE TABLE		
LINE	LENGTH	BEARING
L1	145.64	N83°03'04"E
L2	163.19	N83°03'04"E
L3	16.74	S66°57'51"E
L4	8.65	S23°02'09"W
L5	15.44	N82°23'35"E
L6	103.94	N87°33'25"E
L7	88.50	N87°33'25"E
L8	23.52	S02°26'35"E
L9	501.13	S02°26'35"E
L10	474.18	S02°26'35"E
L11	8.27	N67°26'35"W
L12	1.28	N67°26'35"W
L13	95.82	S83°47'32"W
L14	95.82	S83°47'32"W
L15	0.55	S08°49'11"W
L16	40.05	S80°18'09"W
L17	22.04	S80°18'09"W
L18	8.90	N39°41'51"W
L19	13.06	N50°18'09"E
L20	1.43	S08°49'11"W
L21	51.40	S72°31'00"W
L22	57.72	S72°31'00"W
L23	12.72	N88°09'56"E
L24	18.19	N88°09'56"E
L25	48.07	S45°45'34"E
L26	103.35	S89°56'16"W
L27	121.22	S89°56'16"W
L28	15.72	N51°50'35"E
L29	20.93	S38°09'25"E
L30	13.94	S89°56'16"W
L31	13.94	S89°56'16"W
L32	15.00	S00°03'44"E
L33	13.63	S60°14'28"E
L34	12.16	S29°45'32"W
L35	411.90	S00°03'44"E
L36	363.77	S00°03'44"E
L37	97.76	N00°02'34"W
L38	203.62	S05°25'07"W
L39	178.90	S05°25'07"W
L40	15.00	S84°34'53"E

LINE TABLE		
LINE	LENGTH	BEARING
L41	61.14	N45°02'34"W
L42	60.14	N00°02'34"W
L43	45.65	N44°57'26"E
L44	379.22	S00°03'44"E
L45	427.34	S00°03'44"E
L46	24.64	N71°30'31"E
L47	61.81	S52°41'49"W
L48	77.97	S59°39'25"E
L49	49.68	S18°07'42"E
L50	64.70	S18°07'42"E
L51	77.97	S59°39'25"E
L52	71.60	S52°41'49"W
L53	4.28	S45°45'34"E
L54	18.17	N82°10'24"E
L55	8.55	N07°49'36"W
L56	6.01	S69°36'33"E
L57	14.01	S69°36'33"E
L58	24.84	N89°39'20"E
L59	24.84	N89°39'20"E
L60	24.64	N71°30'31"E
L61	8.92	N39°32'40"W
L62	65.70	N80°27'20"E
L63	47.15	N80°27'20"E
L64	12.95	N80°27'20"E
L65	15.38	N80°27'20"E
L66	13.27	N50°27'20"E
L67	15.00	S09°32'40"E
L68	7.60	N60°03'44"W
L69	64.10	N87°33'25"E
L70	64.10	N87°33'25"E
L71	15.08	N59°56'6"E
L72	6.42	N59°56'6"E
L73	15.00	S22°50'41"E
L74	17.38	S67°09'19"W
L75	13.25	N46°51'50"E
L76	10.10	N43°08'10"W
L77	11.81	S67°09'19"W
L78	53.13	S14°42'16"W
L79	53.13	S14°42'16"W
L80	5.40	S08°49'11"W

ENGINEER/SURVEYOR

DOUPHRADE & ASSOC. INC.
 2235 RIDGE ROAD, STE. 200
 ROCKWALL, TEXAS 75087
 (972) 771-9004


OWNER/DEVELOPER

D.R. HORTON-TEXAS LTD.
 4306 MILLER ROAD, SUITE A
 ROWLETT, TEXAS 75088
 (214) 607-4244

GRAPHIC SCALE



(IN FEET)
 1 inch = 100 ft.

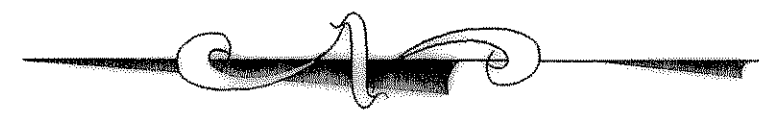

LEGEND

D.E. = DRAINAGE EASEMENT

F81.82.83.84.85

REPLAT

STONEY HOLLOW ADDITION

45.319 AC. - 96 LOTS

J.M. GASS SURVEY, ABSTRACT NO. 88
 ROCKWALL COUNTY, TEXAS

PROJECT:	9907RPLT-3	<p>DOUPHRADE & ASSOCIATES, INC. ENGINEERING • PROJECT MANAGEMENT • SURVEYING P.O. BOX 1336 ROCKWALL, TEXAS 75087 PHONE: (972)771-9004 FAX: (972)771-9005</p>
DATE:	JUNE 2004	
SCALE:	1"=100'	
DRAWN:	D.L.B.	
CHK'D:	W.L.D.	

FILED FOR RECORD
 ROCKWALL COUNTY CLERK
 04 AUG 13 PM 3:19
 PAULETTE BURKS
 CO. CLERK
 DEPUTY