


Line #	Direction	Length
1	S1° 16' 58"E	121.98
2	N88° 36' 42"E	121.74
3	S1° 23' 18"E	37.50
4	N88° 21' 53"E	19.97
5	N1° 38' 07"W	24.00
6	S88° 21' 53"W	19.97
7	S1° 23' 18"E	37.50
8	S88° 36' 42"W	121.74
9	N1° 10' 32"W	121.92
10	S89° 38' 47"W	18.03
11	S89° 16' 02"W	69.74
12	S1° 38' 07"E	39.63
13	N89° 14' 29"E	68.81
14	N89° 07' 01"E	37.53
15	N88° 49' 28"E	24.57
16	S1° 10' 32"E	186.09
17	N88° 36' 42"E	41.12
18	N88° 36' 42"E	64.55
19	S88° 36' 42"W	212.83

Line #	Direction	Length
L20	N1° 10' 32"W	195.16
L21	N45° 45' 03"W	11.41
L22	S44° 14' 57"W	15.00
L23	S45° 45' 03"E	17.62
L24	N89° 14' 57"E	190.99
L25	N57° 00' 23"E	16.18
L26	N46° 57' 42"W	15.46
L27	S57° 00' 23"W	8.12
L28	N1° 21' 22"W	33.32
L29	N88° 38' 38"E	59.04
L30	N1° 10' 32"W	60.32
L31	S88° 49' 28"W	9.73
L32	N1° 10' 32"W	10.00
L33	N88° 49' 28"E	19.73
L34	S88° 38' 38"W	58.99
L35	S1° 21' 22"E	23.43
L36	N89° 14' 57"E	339.95
L37	S1° 38' 07"E	218.91

FARM TO MARKET ROAD 549

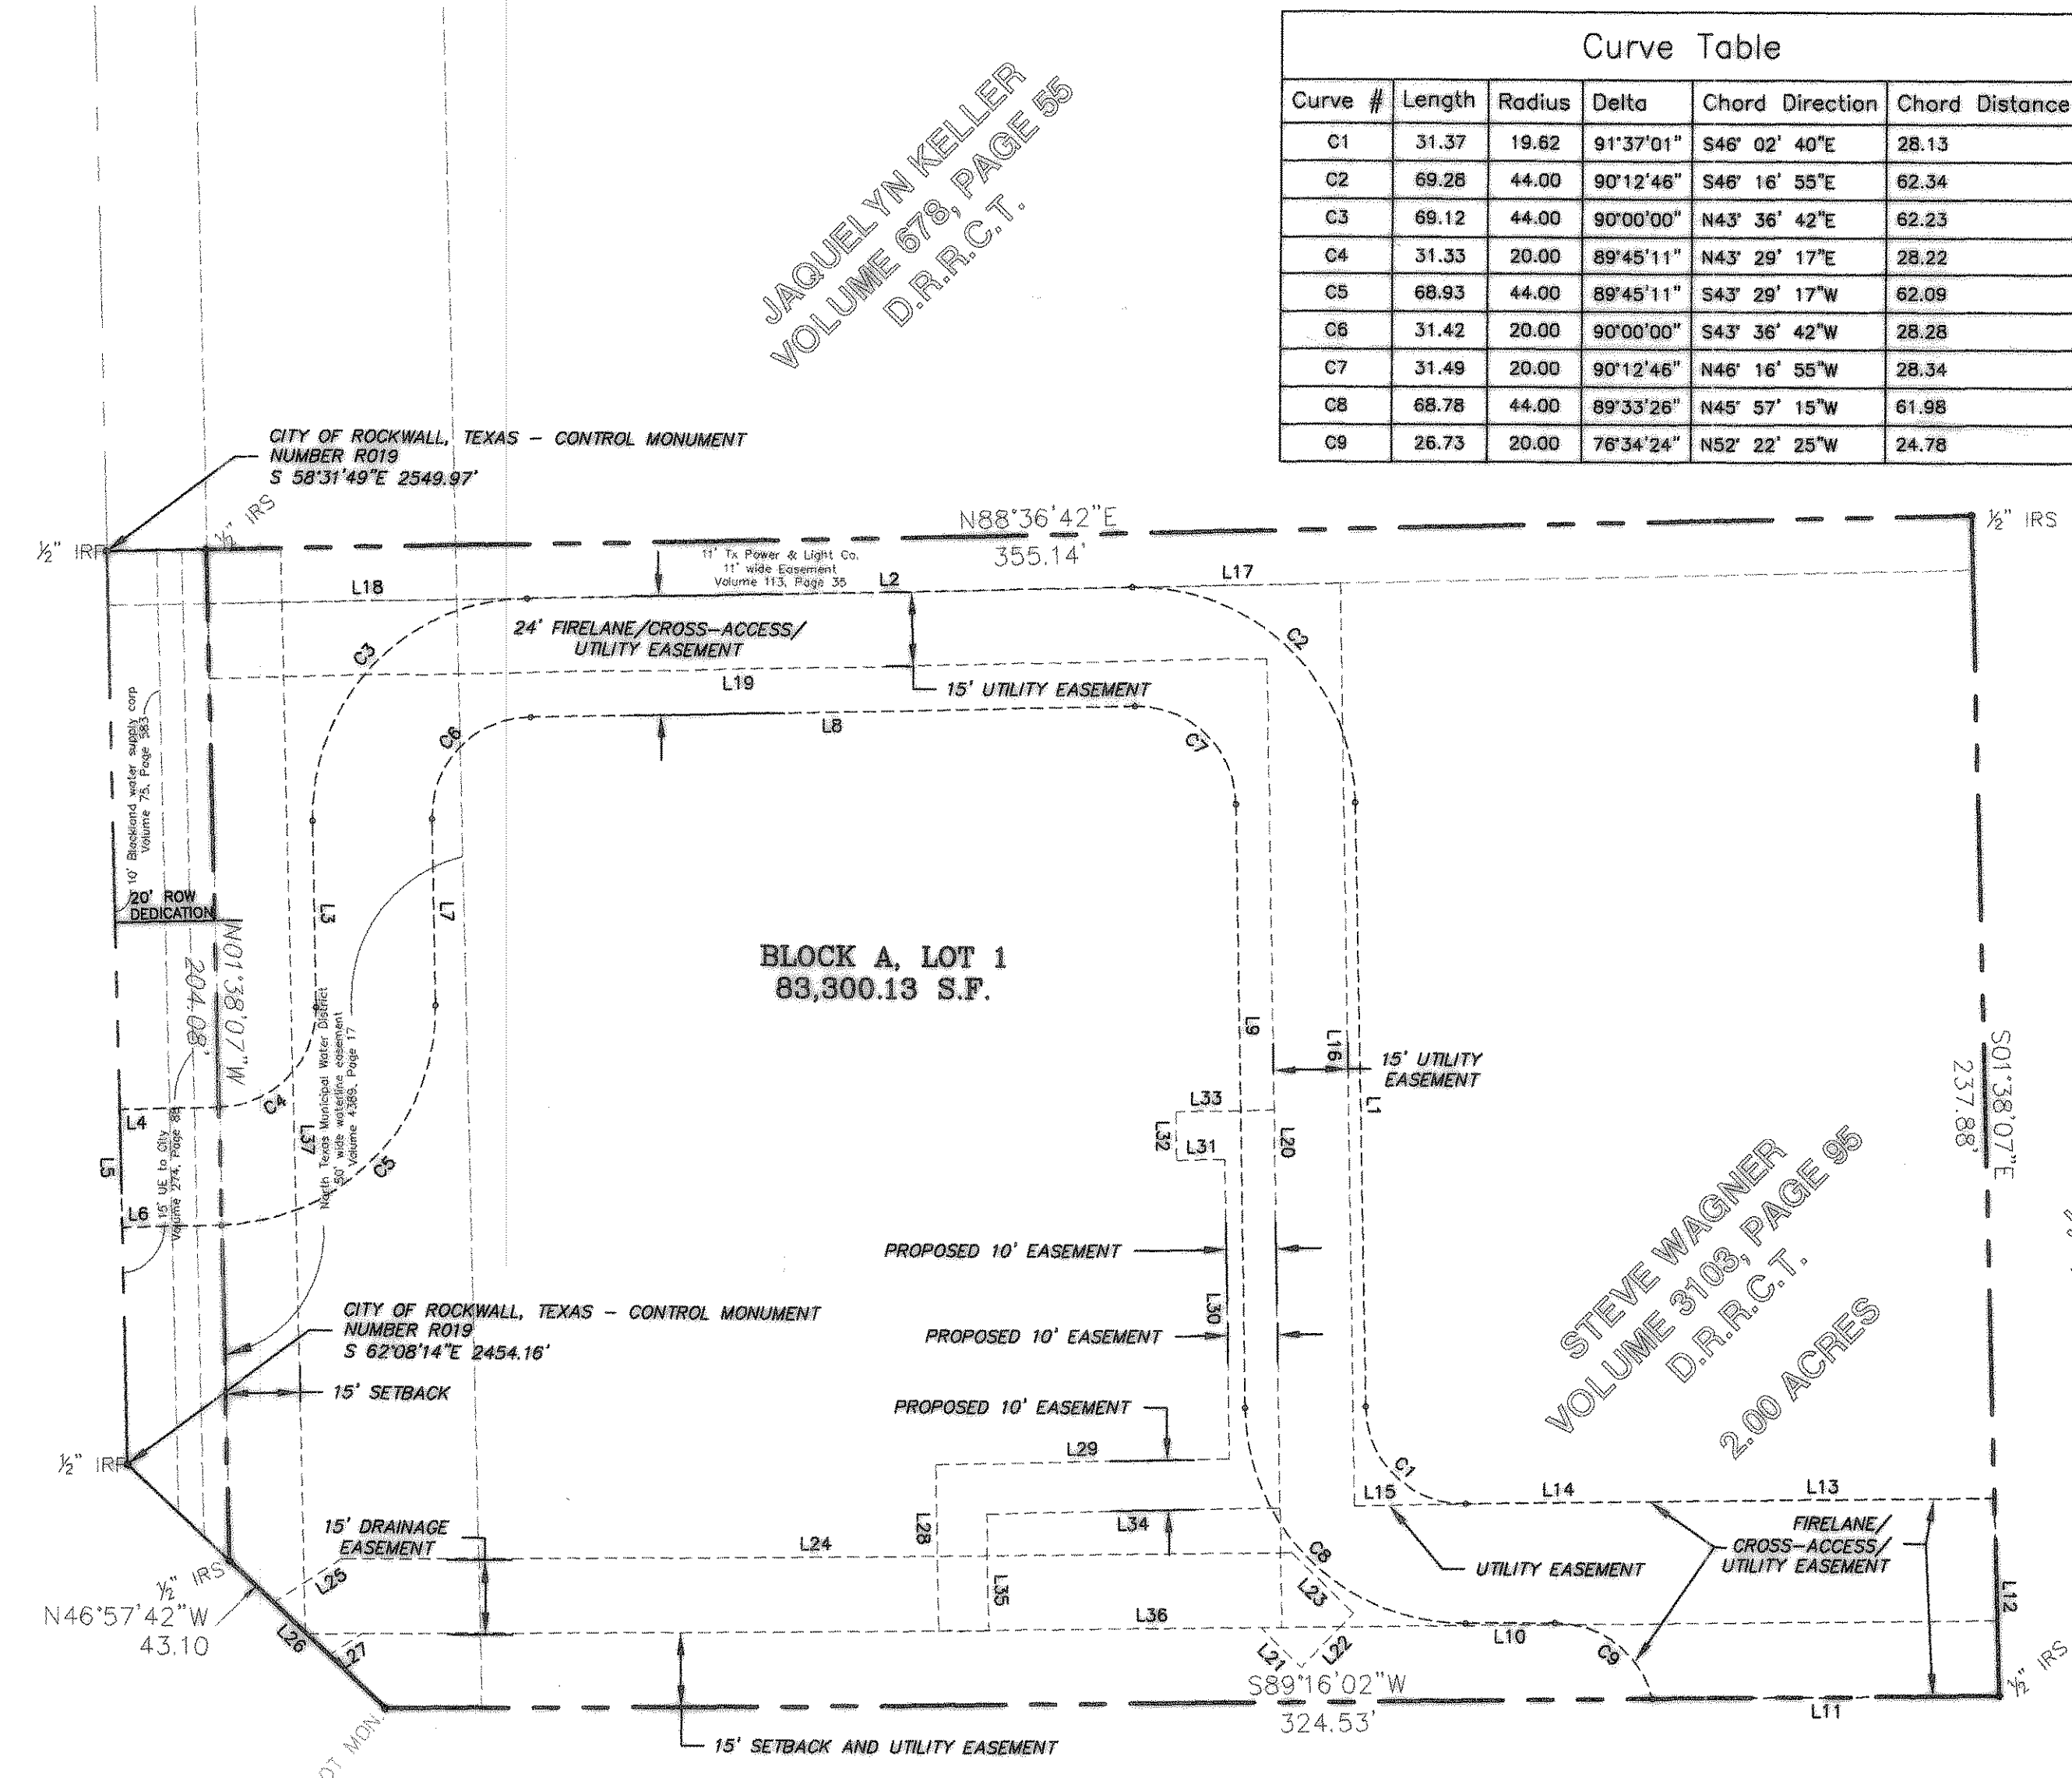

Curve #	Length	Radius	Delta	Chord Direction	Chord Distance
C1	31.37	19.82	91°37'01"	S46° 02' 40"E	28.13
C2	69.28	44.00	90°12'46"	S46° 16' 55"E	62.34
C3	69.12	44.00	90°00'00"	N43° 36' 42"E	62.23
C4	31.33	20.00	89°45'11"	N43° 29' 17"E	28.22
C5	68.93	44.00	89°45'11"	S43° 29' 17"W	62.09
C6	31.42	20.00	90°00'00"	S43° 36' 42"W	28.28
C7	31.49	20.00	90°12'46"	N46° 16' 55"W	28.34
C8	68.78	44.00	89°33'26"	N45° 57' 15"W	61.98
C9	26.73	20.00	76°34'24"	N52° 22' 25"W	24.78


OWNER:
NAM TATARI
9700 F.M. 1641
TERRELL, TEXAS 75160

ENGINEER:
MA ENGINEERING & CONSTRUCTION
1120 S. FREEWAY, SUITE 118
FORT WORTH, TEXAS 76104
(817) 885-8600
(817) 769-1042 (FAX)

SURVEYOR:
RAM SURVEYING L.C.
915-D NORTH NOLAN RIVER ROAD
CLEBURNE, TEXAS 76031
(817) 885-8600
(817) 796-1042 FAX

JAGUELYN KELLER
VOLUME 678, PAGE 55
D.R.R.C.T.

JAGUELYN KELLER
VOLUME 678, PAGE 55
D.R.R.C.T.

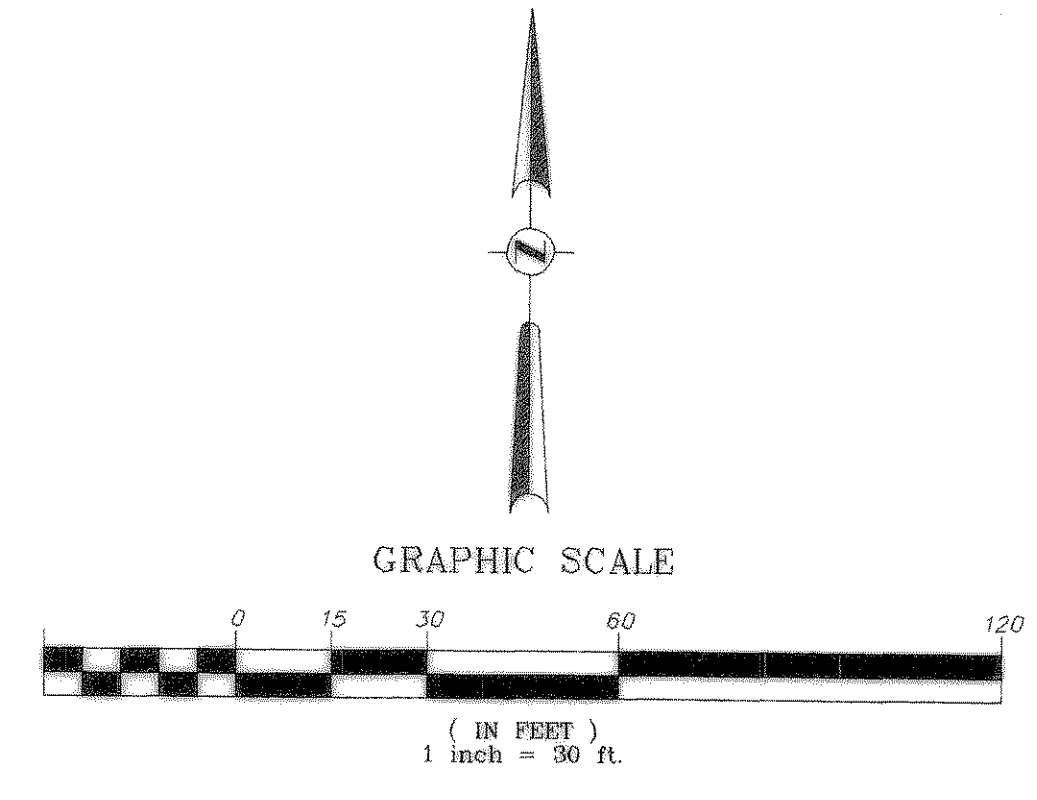

STATE HIGHWAY 276

A FINAL PLAT OF
SUBWAY/GATEWAY/HEALTH FOOD STORE
BLOCK A, LOT 1, J.A. RAMSAY SURVEY, ABSTRACT NO. 186,
CITY OF ROCKWALL, ROCKWALL COUNTY, TEXAS