


**SITE UTILITIES PLAN**  
SCALE: 1" = 30'

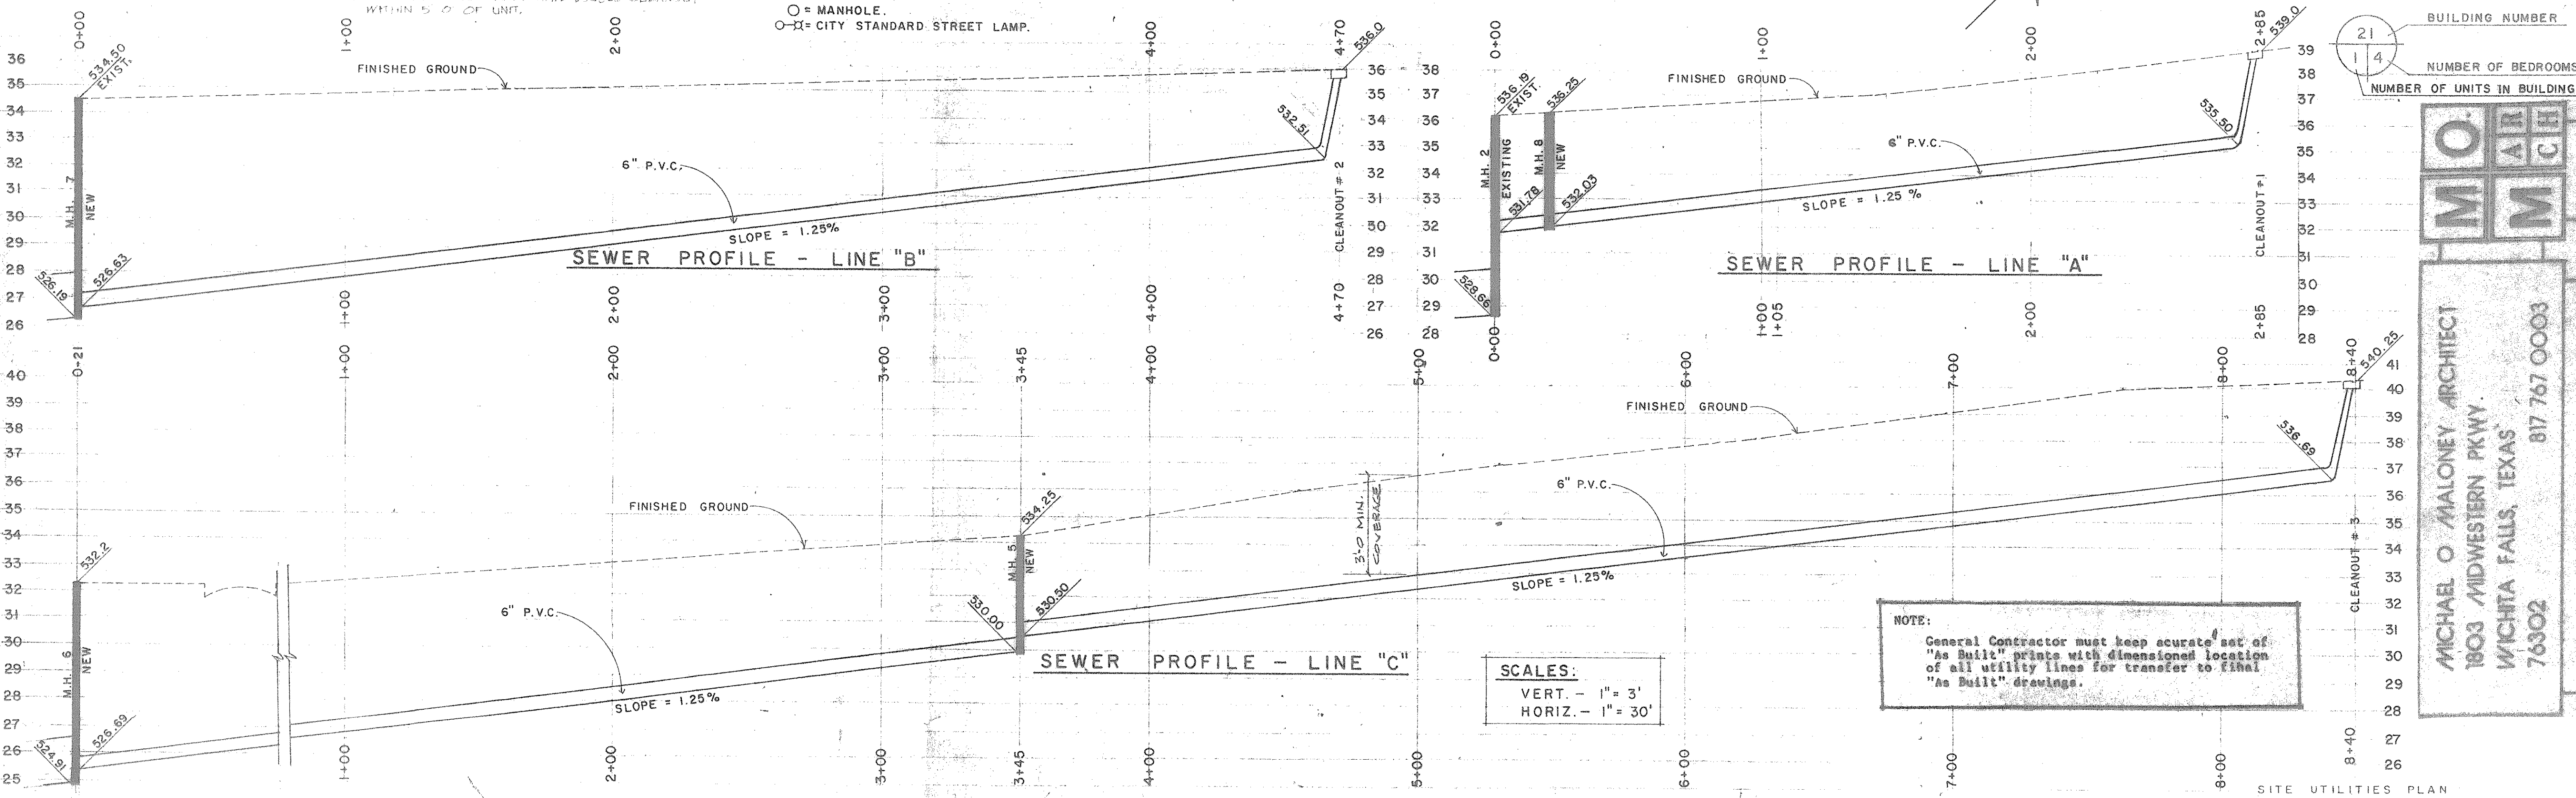

**SCALES:**  
 VERT. - 1" = 3'  
 HORIZ. - 1" = 30'

**NOTE:**  
 General Contractor must keep accurate set of "As Built" prints with dimensioned location of all utility lines for transfer to final "As Built" drawings.

**M O A R C H**  
**M I C H**  
**MICHAEL O. MALONEY ARCHITECT**  
 1803 MIDWESTERN PKWY.  
 WICHITA FALLS, TEXAS 76302  
 817 767 0003

**DAMBOLD & ASSOCIATES**  
 ARCHITECTS - ENGINEERS  
 1509 West Gore Blvd. P.O. Box 248  
 Lawton, Oklahoma

HOUSING AUTHORITY OF ROCKWALL, TEX.  
 DEVELOPER: [unclear]  
 JOB NO. [unclear] DATE: MAR 9 1983  
 33 UNIT TOWNHOME LOW REENT HOUSING PROJECT