


TREE KEY

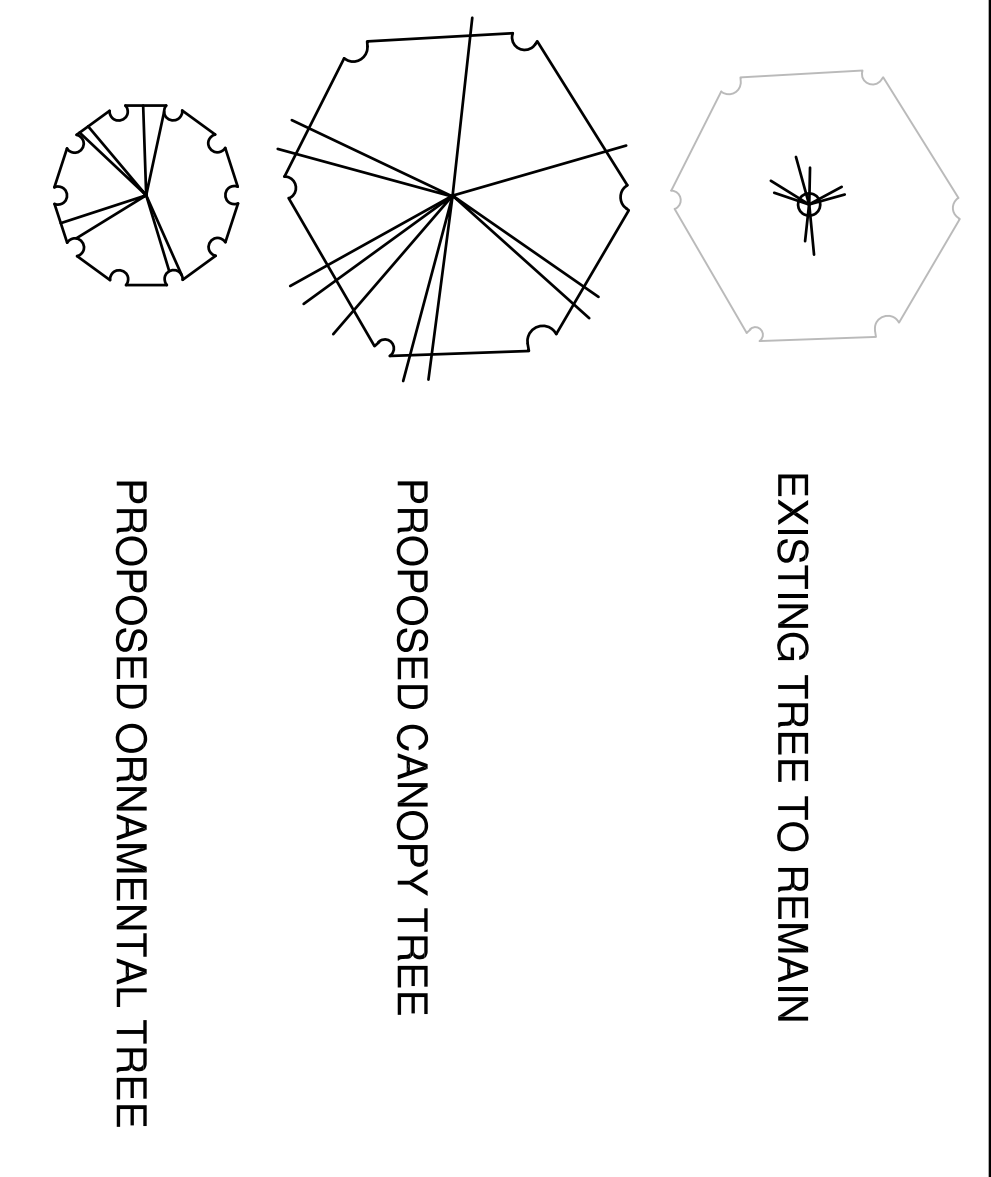

PLANT MATERIAL LIST

KEY	QUANTITY	TREES DESCRIPTION	INSTALLATION SIZE
CO*	1	QUERCUS MOENBURGII	4" CAL., MIN. 4' SPREAD, MIN. 12 FT. HT.
LO*	2	QUERCUS VIRGINIANA	4" CAL., MIN. 4' SPREAD, MIN. 12 FT. HT.
NO*	10	QUERCUS TEXANA	4" CAL., MIN. 4' SPREAD, MIN. 12 FT. HT.
BC	26	QUERCUS TEXANA	3" CAL., MIN. 4' SPREAD, MIN. 10 FT. HT.
CE	20	QUERCUS TEXANA	3" CAL., MIN. 4' SPREAD, MIN. 10 FT. HT.
LO	13	QUERCUS TEXANA	3" CAL., MIN. 4' SPREAD, MIN. 10 FT. HT.
RO	17	QUERCUS TEXANA	3" CAL., MIN. 4' SPREAD, MIN. 10 FT. HT.
RB	19	QUERCUS TEXANA	3" CAL., MIN. 4' SPREAD, MIN. 10 FT. HT.
SM	18	QUERCUS TEXANA	3" CAL., MIN. 4' SPREAD, MIN. 10 FT. HT.
KEY	QUANTITY	SHRUBS DESCRIPTION	SIZE
ERC	45	JUNIPERUS VIRGINIANA	65 GAL., 8"-10" HT., 4' SPREAD, 12" O.C.
NRS	43	LIEX X. NELLEI R. STEVENS'	90 GAL., 8" HT., 3' SPREAD
VAC	53	VIEX AGNUS-CASTUS	30 GAL., 8" HT., 3' SPREAD
KEY	QUANTITY	BLOOMING COLOR DESCRIPTION	SIZE
SC	500	SEASONAL COLOR SELECTED BY OWNER	4" POT, FULL PLANT, 8" O.C.
KEY	QUANTITY	ORNAMENTAL GRASSES DESCRIPTION	SIZE
ABM	20	MUHLENBERGIA CAPILLARIS	1 GAL. FULL PLANT, 16" O.C.

SHEET NOTES
REFER TO SHEET L1.04 FOR DETAILS AND ELEVATIONS

OVERALL LANDSCAPE PLAN
SCALE: 1" = 50'-0"

10016
Project Status
2018/10/03
Revisions
No. Date

LANDSCAPE PLAN
The Standard
Gollad St. and Justin Rd.
Rockwall, Texas

JCL
J. CAMILLE LA FOY
LANDSCAPE ARCHITECTURE CONSULTING
101C NORTH GREENVILLE AVENUE, #242
ALLEN, TEXAS 75002
214-562-4036

DOUPHRAE & ASSOCIATES, INC.
ENGINEERING PROJECT MANAGEMENT SURVEYING
2836 RIDGE ROAD ROCKWALL, TEXAS 75087
PHONE: (972)771-9004 FAX: (972)771-9006