



DUNKIN SIMS STOFFELS, INC.
 Landscape Architects / Planners
 9603 White Rock Trail, Suite 210
 Phone: (214)553-5778
 Fax: (214)553-5781

WALGREENS
 STORE - # 5827
 ROCKWALL COUNTY

TITLE:
IRRIGATION PLAN

ISSUE DATE:
 SEPTEMBER 26, 1999

REVISIONS:
 ▲
 ▲
 ▲
 ▲
 ▲

SHEET:
1-1


FARM-MARKET 740
 (EX. VARIABLE WIDTH R.O.W.)

**APPROVED FOR
 CONSTRUCTION**

MAR 27 2000

City of Rockwall Engineering Dept.
 City Engineer: _____

Exist. Bldg.
 1-Story Brick

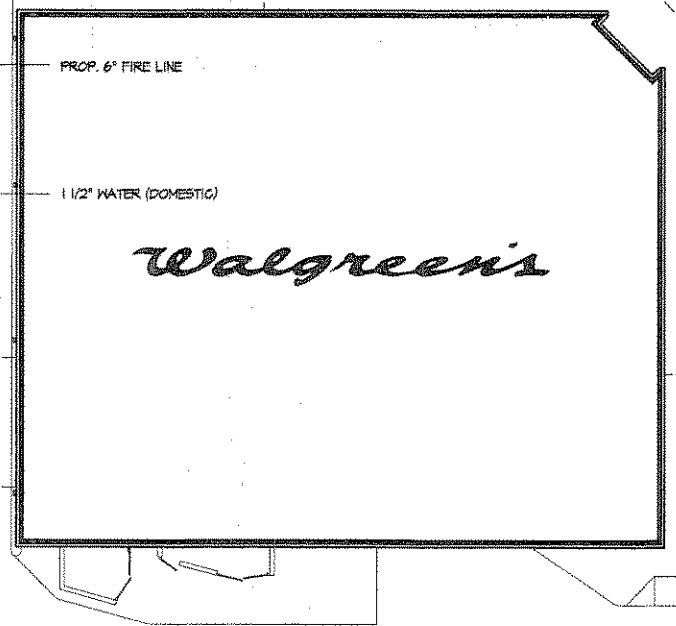

Walgreens

LEGEND:

- TORO 570Z-4P 4" POP-UP
- TORO 570Z-12P 12" POP-UP
- TORO 5700C ROTOR 6.0 NOZ.
- TORO 252-26-06 1/2" VALVE
- TORO 194-12-01 WITH 189-50 PFD.
- 1/2" IRRIGATION METER
- 1/2" DCVA-Y PATTERN
- ▲ TORO 474-00 RXY WITH 468-DIKEY & 377-01 SWMEL
- VALVE SIZE
- FLOW IN GPM
- 4" 4040 SLEEVE
- R MINI-CLICK RAIN GAUGE
- F MINI-CLICK FREEZE SENSOR

NOTE:
 POWER FOR CONTROLLER BY OTHERS

ALL HEADS BEHIND SCREEN CURBS ARE 4X304ST



4 1 1 9