



CURVE DATA
 $R = 957.50'$
 $L = 422.95'$
 $D = 25^\circ 18' 33''$
 $CH = N75^\circ 45' 14'' E$
 419.52

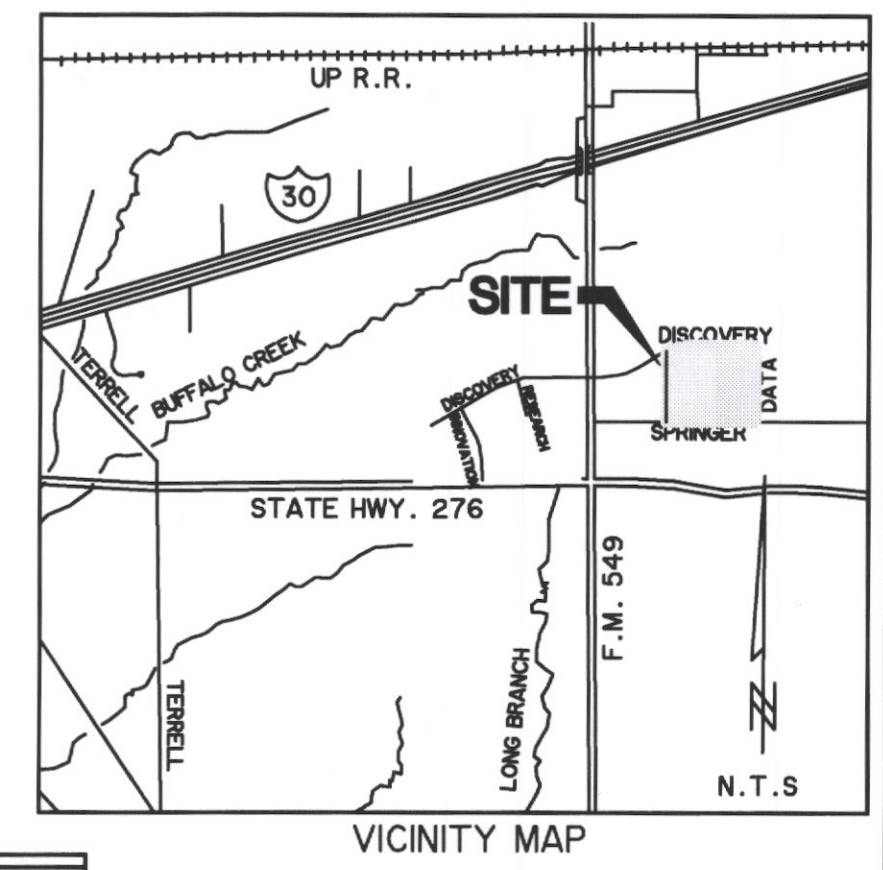

NOTE:
 SEE SHEET 2 OF 2
 FOR LINE AND CURVE TABLES

NOTE:
 THE PURPOSE OF THIS PLAT IS
 TO RELOCATE THE FIRE LANE
 AROUND BUILDING EXPANSION.

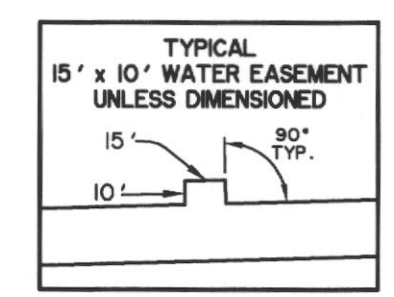

LEGEND

--- IRS	IRON ROD SET
- - - - - UTILITY EASEMENT	
- - - - - FIRELANE EASEMENT	
- - - - - BUILDING LINE	
- - - - - R.O.W. LINE	
[Hatched Box]	WATER EASEMENT
[Cross-hatched Box]	TO BE ABANDONED BY THIS PLAT

OWNER:
 ALLEN FOODS, INC.
 GARY VOLOVNIK
 1810 EAST RIDGE PIKE ROAD
 NORRISTOWN, PA 19044
 PH. 610-825-1140 EX 368

**RE-PLAT
 LOT 2
 BLOCK B,
 ROCKWALL
 TECHNOLOGY PARK
 PHASE III**

BEING 38.932 ACRES OF LAND SITUATED IN THE
 J.B. JONES SURVEY, ABSTRACT NO. 125 AND
 THE J.A. RAMSEY SURVEY, ABSTRACT NO. 186,
 CITY OF ROCKWALL, ROCKWALL COUNTY, TEXAS.

PREPARED BY:
WIA WIER & ASSOCIATES, INC.
 ENGINEERS SURVEYORS LAND PLANNERS
 701 HIGHLANDER BLVD., SUITE 300 ARLINGTON, TEXAS 76015 METRO (817)467-7700
 Texas Firm Registration No. F-2776 www.WierAssociates.com

11-31 FILE: RE PLAT lot2-12002.dwg