



SANITARY SEWER PROFILE

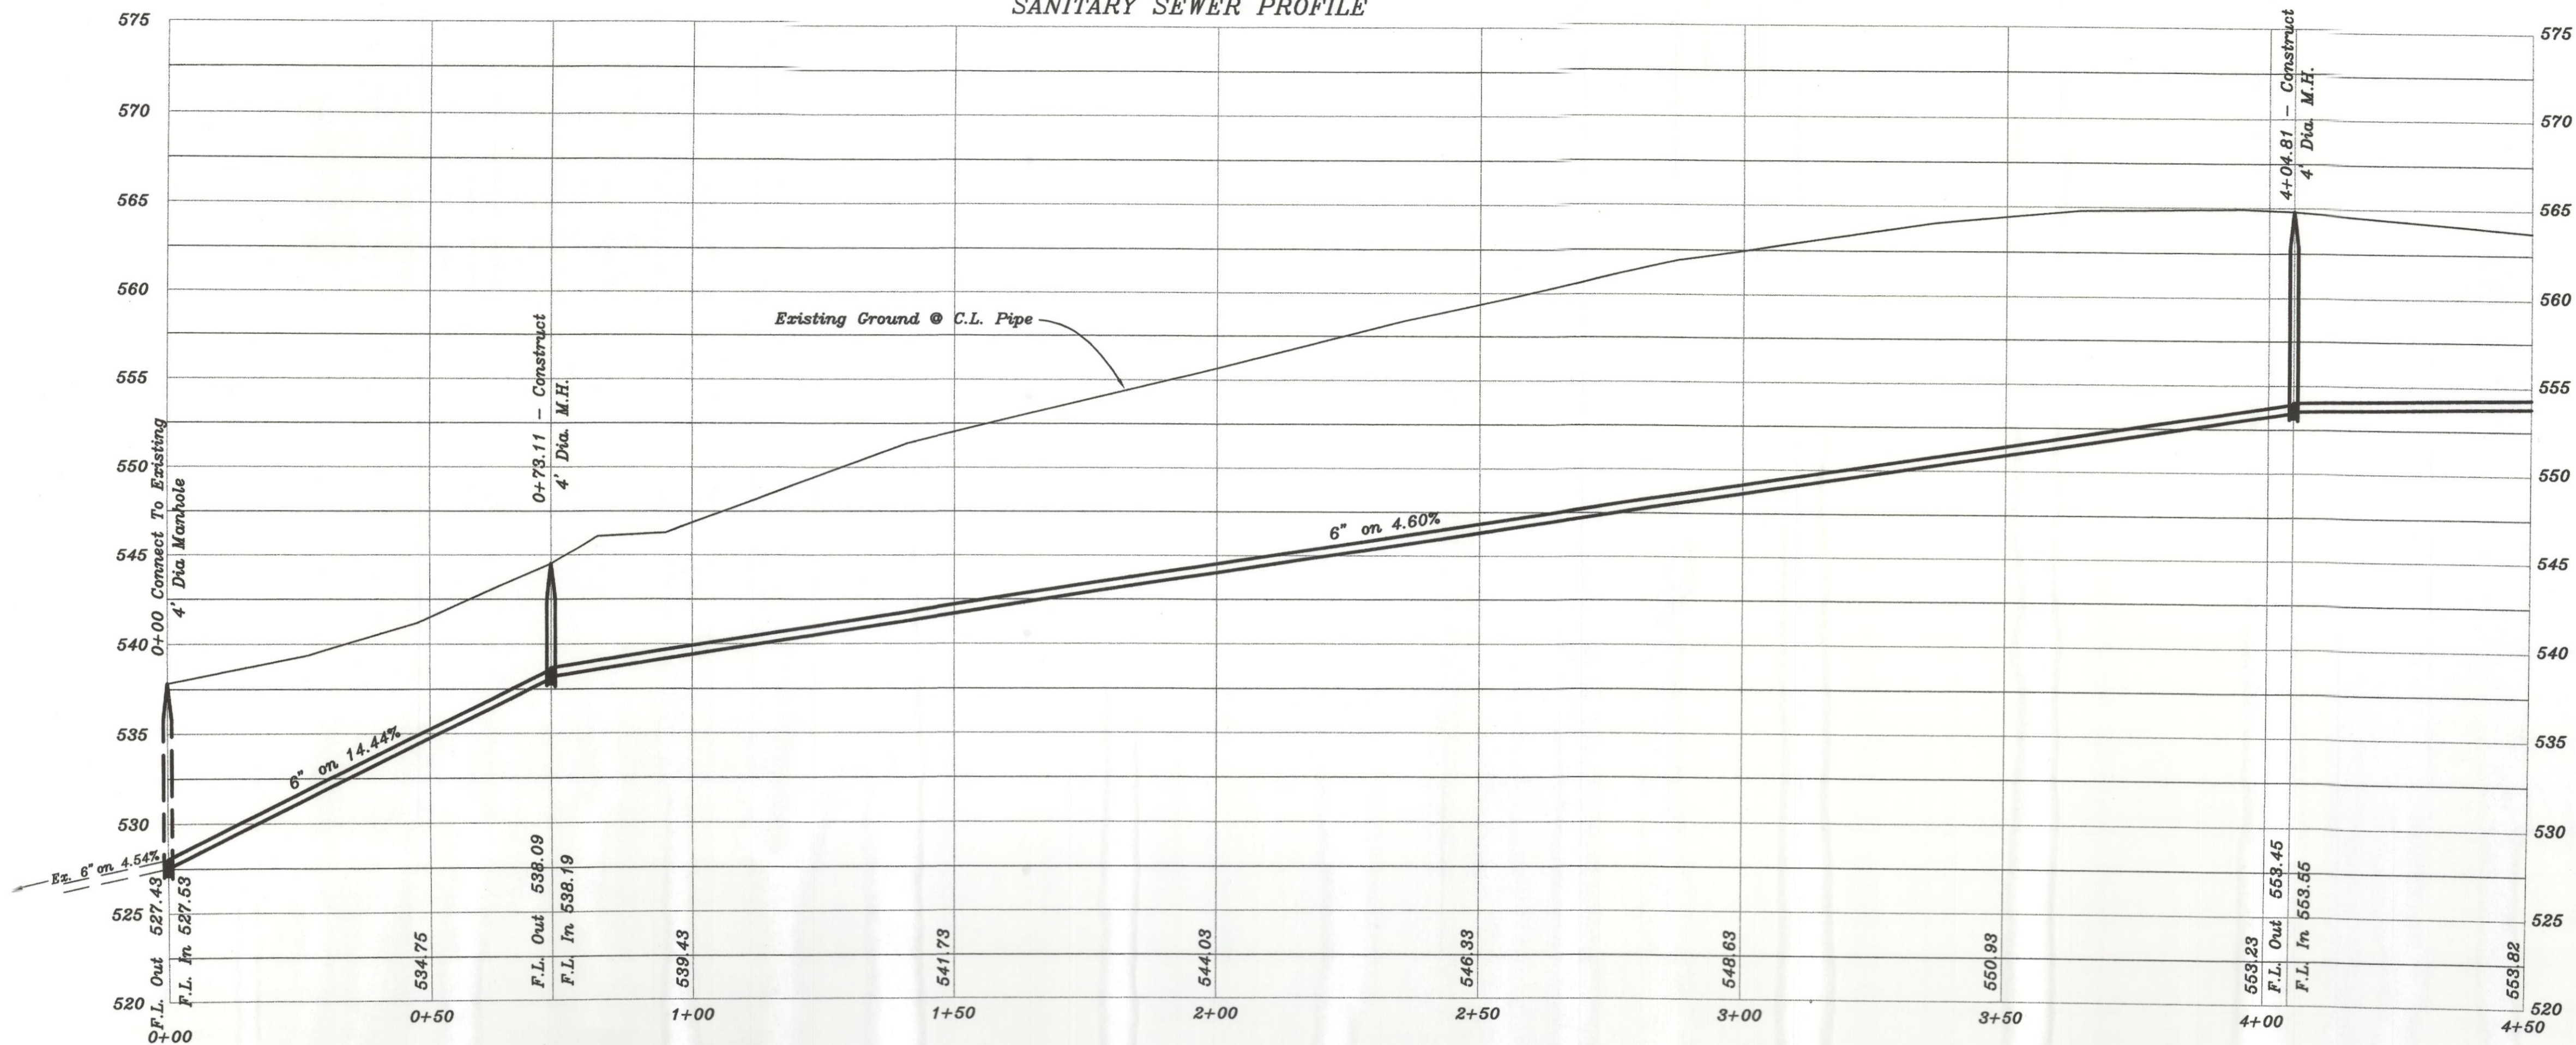

SANITARY SEWER PROFILE

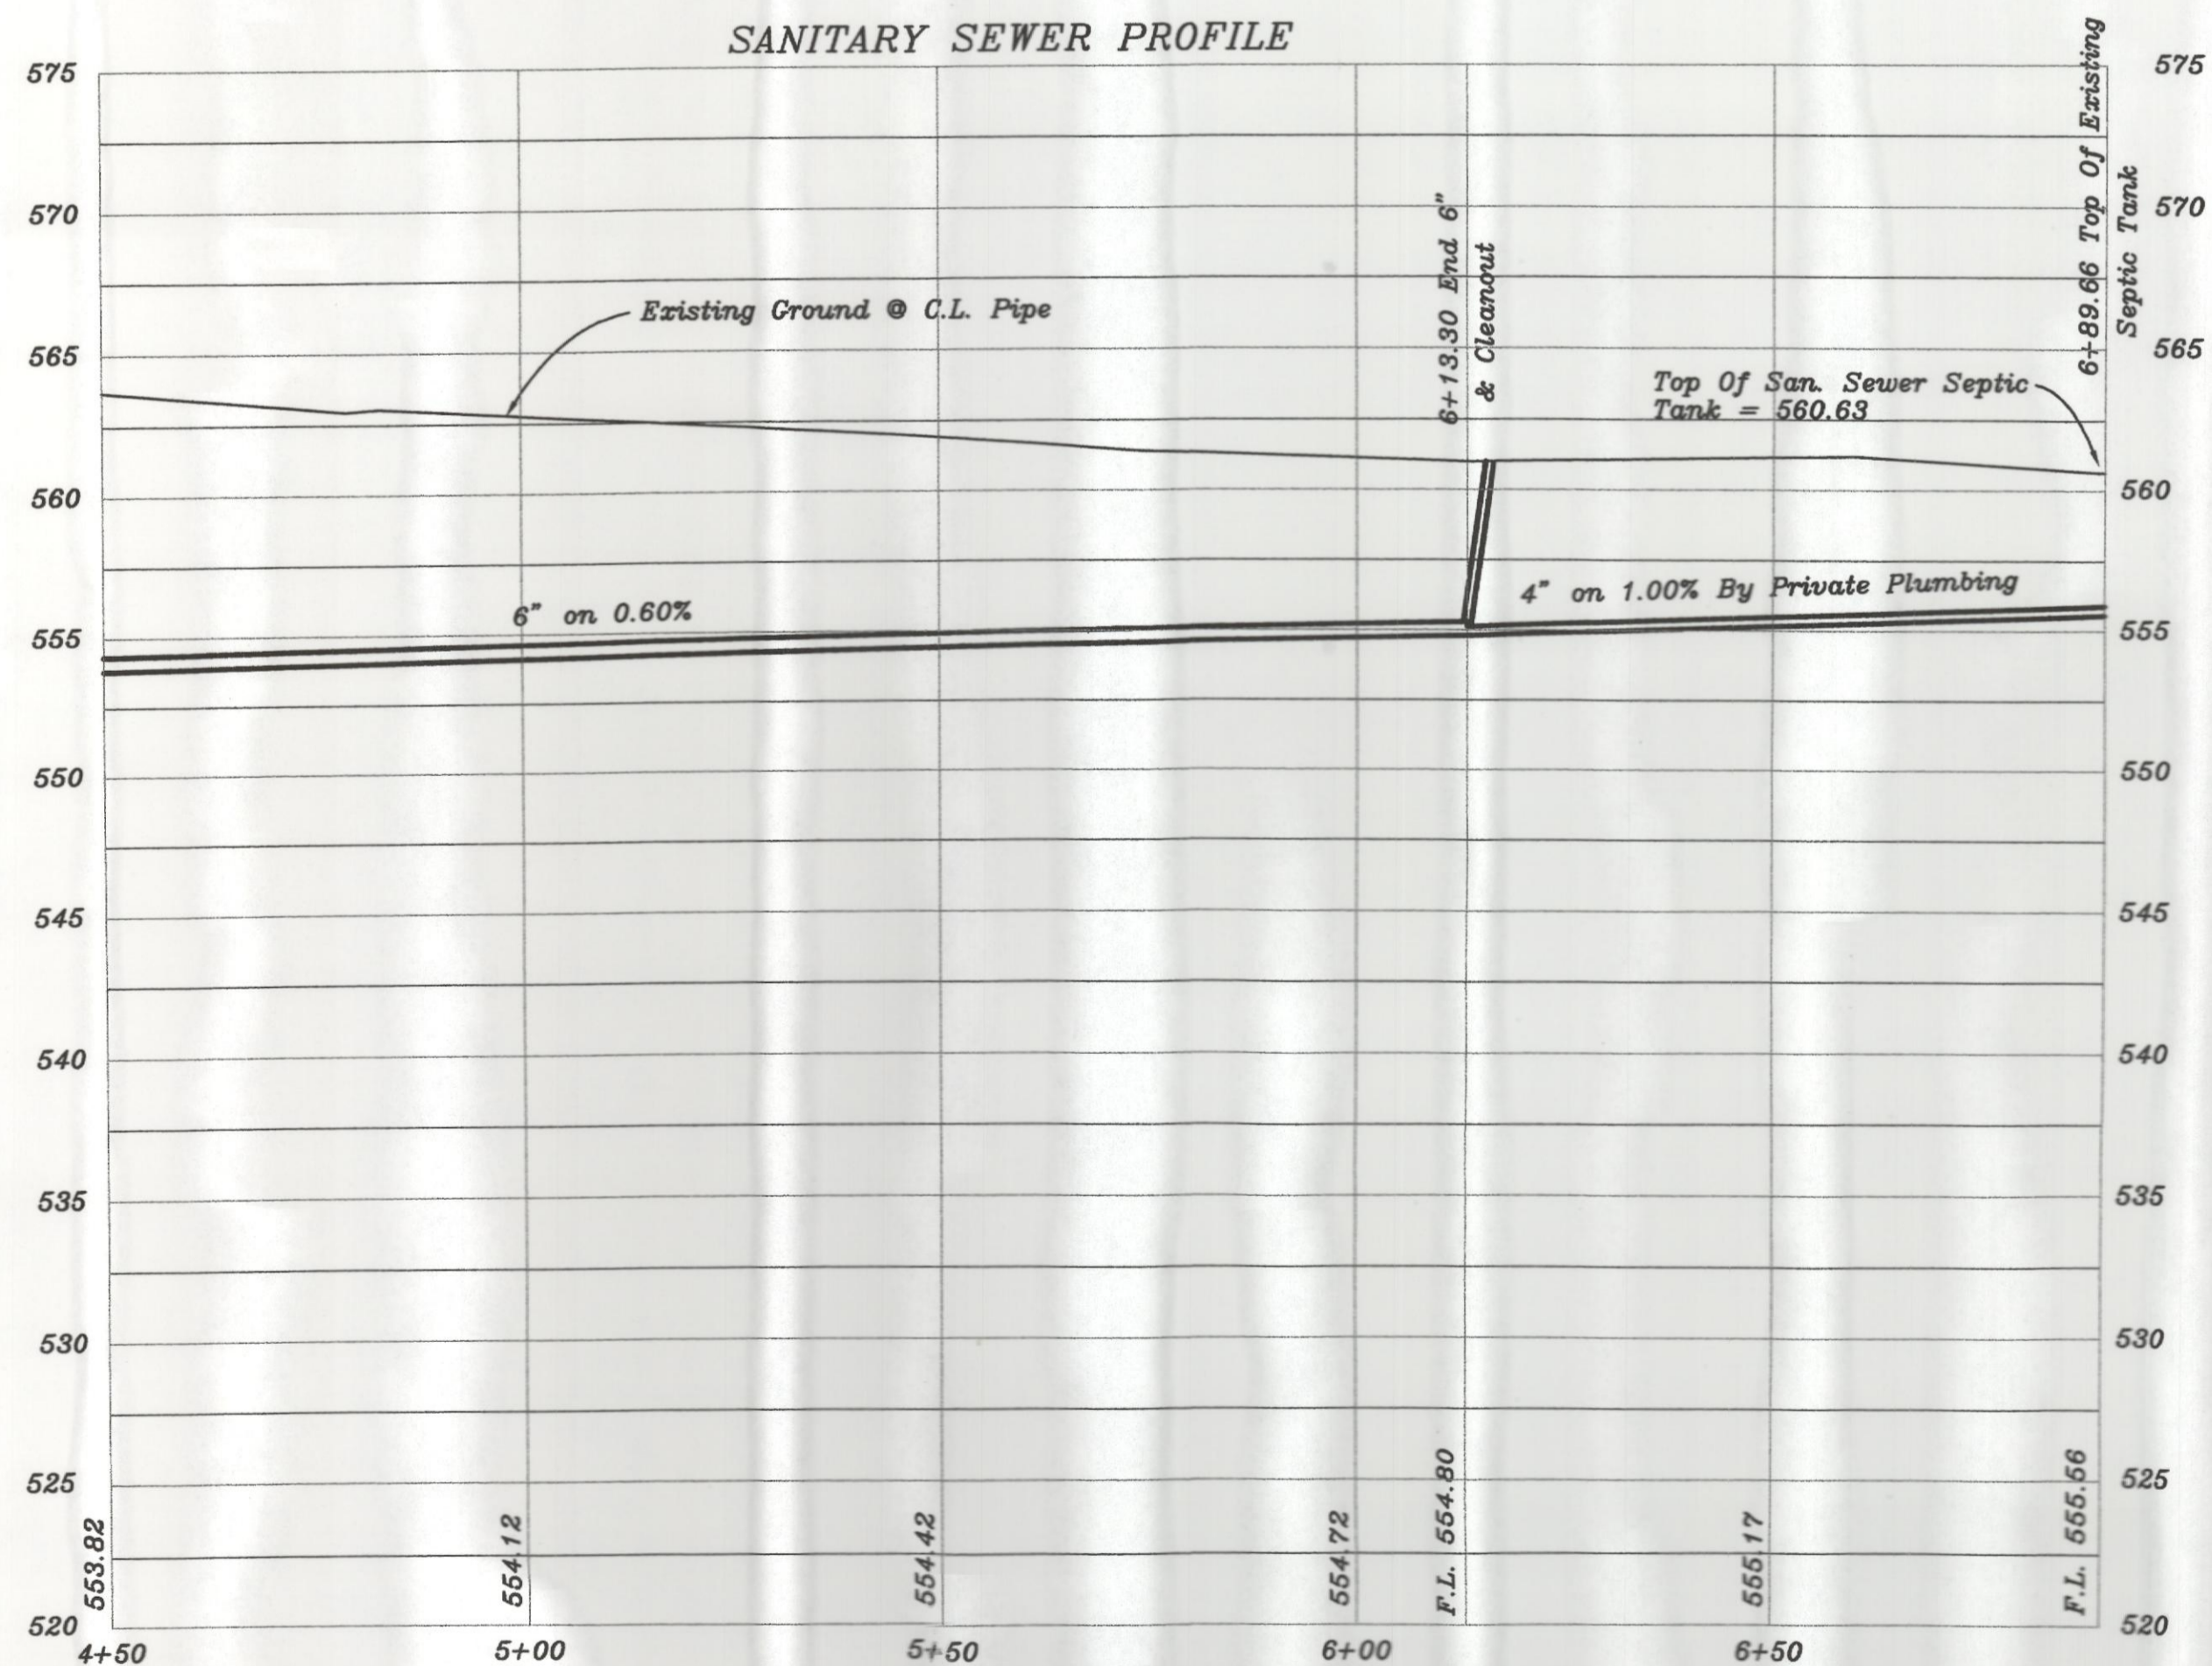

HAROLD L. EVANS CONSULTING ENGINEER P.O. BOX 28365 2331 CUS THOMASSON ROAD, SUITE 102 DALLAS, TEXAS 75228, (214) 928-8133			
9-30-05	1" = 20' H 1" = 6' V	H.L.E.	L.W.C.

PROPOSED SANITARY SEWER TO SERVE
 DR. GEORGE R. ROLAND'S RESIDENCE
 EDWARD TEAL SURVEY, ABSTRACT NO. 207
 CITY OF ROCKWALL, ROCKWALL COUNTY, TEXAS

SHEET NO.	2
JOB NO.	9992