


IRRIGATION SCHEDULE	
SYMBOL	MANUFACTURER/MODEL/DESCRIPTION
⊙ ⊙ ⊙ ⊙ ⊙	Rain Bird 1804 8 Series MPR Turf Spray 4.0" Pop-Up Sprinkler with Co-Molded Wiper Seal. 1/2" NPT Female Threaded Inlet.
⊙ ⊙ ⊙ ⊙ ⊙	Rain Bird 1804 10 Series MPR Turf Spray 4.0" Pop-Up Sprinkler with Co-Molded Wiper Seal. 1/2" NPT Female Threaded Inlet.
⊙ ⊙ ⊙ ⊙ ⊙	Rain Bird 1804 12 Series MPR Turf Spray 4.0" Pop-Up Sprinkler with Co-Molded Wiper Seal. 1/2" NPT Female Threaded Inlet.
⊙ ⊙ ⊙ ⊙ ⊙	Rain Bird 1804 15 Series MPR Turf Spray 4.0" Pop-Up Sprinkler with Co-Molded Wiper Seal. 1/2" NPT Female Threaded Inlet.
○	Rain Bird 1804-1300AF Flood Flood Bubbler 4.0" pop-up, with a FA-80 adapter.
SYMBOL	MANUFACTURER/MODEL/DESCRIPTION
■	Rain Bird XGZ-100-PRB-COM Medium Plus Flow Drip Control Kit for Commercial Applications. 1" Ball Valve with 1" FE55 Valve and 1" Pressure Regulating 40psi Quick-Check Basket Filter. 3gpm to 20gpm.
▨	Area to Receive Dripline Rain Bird XFS-09-12 (12) XFS Sub-Surface Pressure Compensating Landscape Dripline w/Copper Shield Technology. 0.96FH emitters at 18.0" O.C. Dripline laterals spaced at 18.0" apart, with emitters offset for triangular pattern. UV Resistant.
SYMBOL	MANUFACTURER/MODEL/DESCRIPTION
⊕	Rain Bird DV Electric Remote Control Valve, Standard Configuration. Plastic residential in 3/4" or 1".
■	Rain Bird 53-DLRC 3/4" Brass Quick-Coupling Valve, with Corrosion-Resistant Stainless Steel Spring, Locking Thermoplastic Rubber Cover, Double Track Key Lug, and 2-Piece Body.
⊕	Watts 00T 1" Double Check valve assembly
C	Hunter FCC-0900 Electromechanical Controller, 9 stations, outdoor model. With plastic cabinet, and 3 independent programs. 120 VAC. A Cost-Effective Choice for Residential and Commercial Applications.
⊕	Hunter WRF-CLIK Rain/Freeze Sensor, install within 1000 ft of controller, in line of sight. 22-28 VAC/VDC 100 mA power from timer transformer. Mount as noted. Includes Gutter Mount.
M	Water Meter 3/4"
---	Irrigation Lateral Line: PVC Class 200 SDR 21 PVC Class 200 Irrigation pipe.
---	Irrigation Mainline: PVC Class 200 SDR 21 PVC Class 200 Irrigation pipe.
---	Pipe Sleeve: PVC Schedule 40 Typical pipe sleeve for irrigation pipe. Pipe sleeve size shall allow for irrigation piping and their related couplings to easily slide through sleeving material. Extend sleeves 18 inches beyond edges of paving or construction.

No irrigation allowed in TXDOT Right-of-way

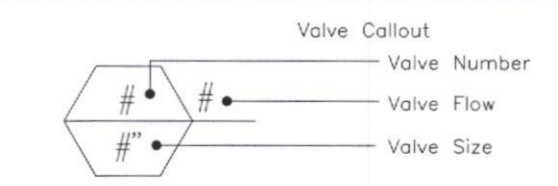

Know what's below.
Call before you dig.
(@ least 48 hours prior to digging)

No.	Date	Revision Description

PROJECT NO.: 06215-06



SHEET NO.