






SAME SIZE LASCO PVC BALL VALVE

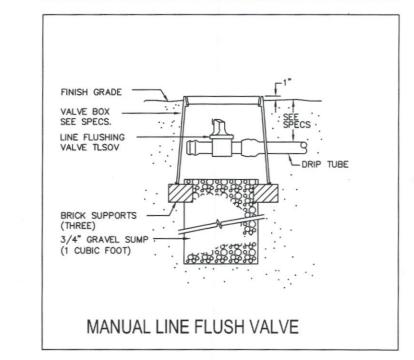


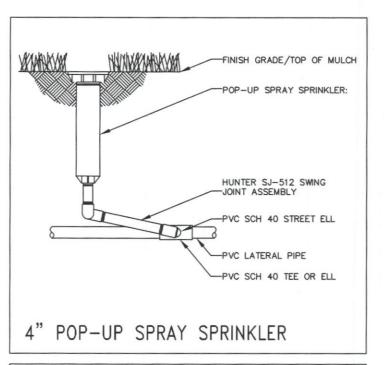


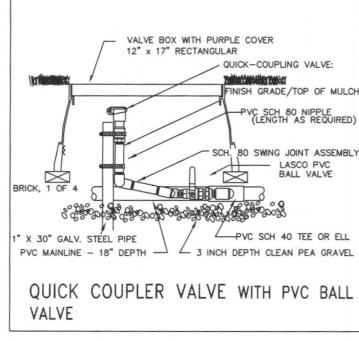


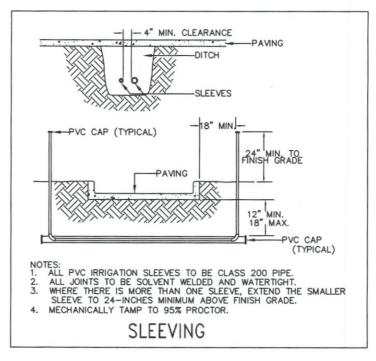


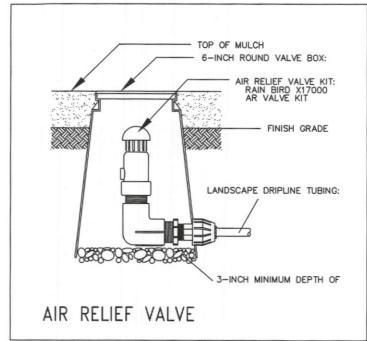


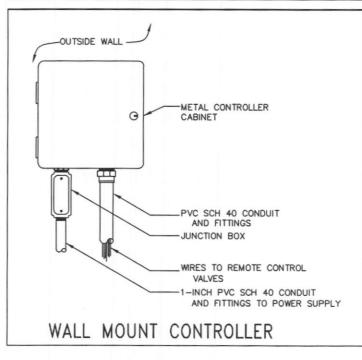


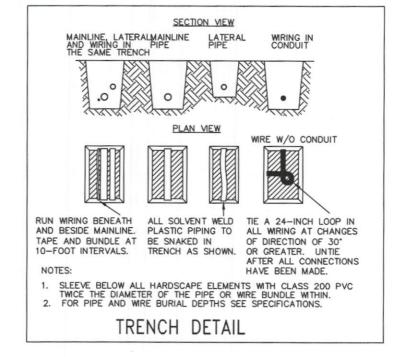


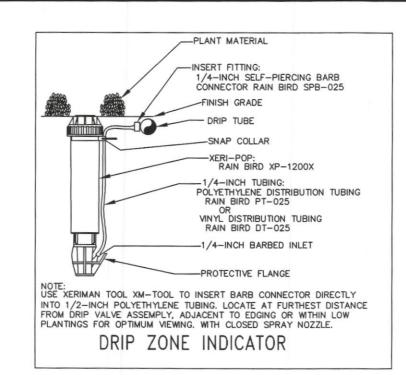


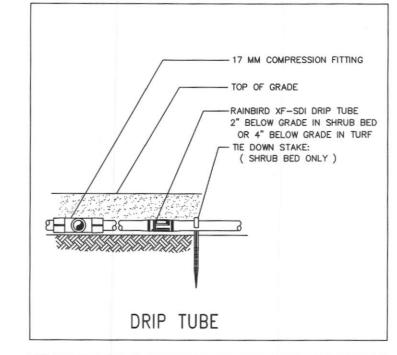


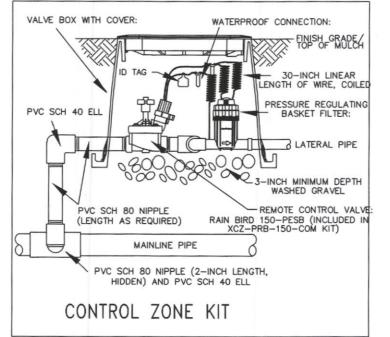

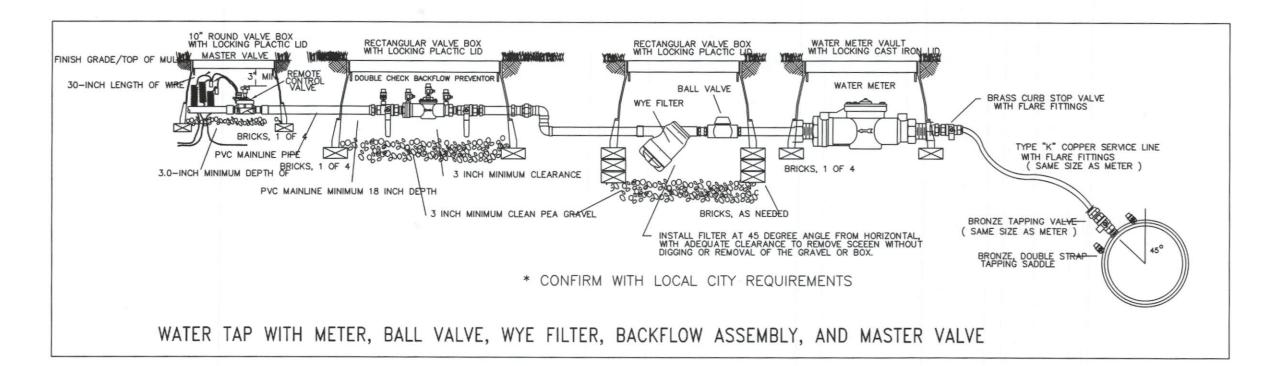

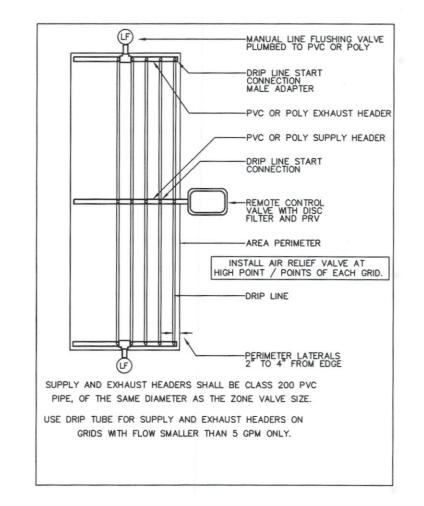

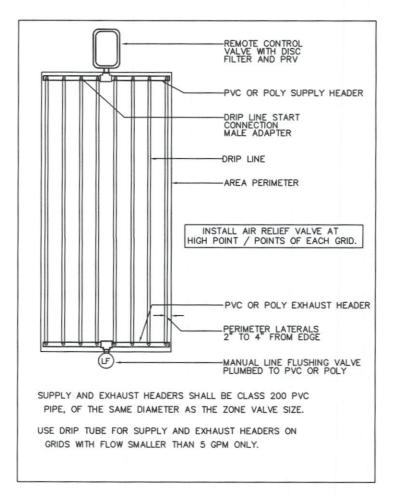

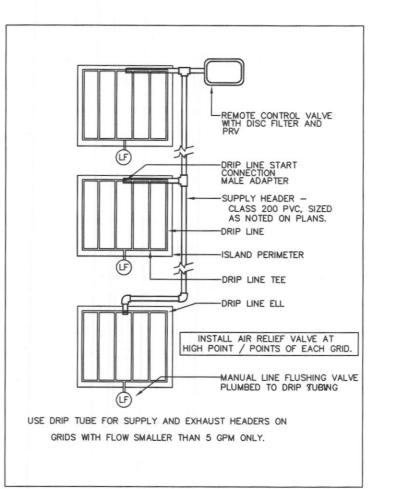

COORDINATION WITH EXISTING TREES

NO MACHINE TRENCHING SHALL BE PERMITTED WITHIN THE ROOT ZONE OF EXISTING TREES. HAND-DIG ONLY, WITHIN THE ROOT ZONES OF EXISTING TREES. NO ROOTS OVER 1" DIAMETER SHALL BE CUT.



All areas disturbed by construction shall be fine graded and re-established by sod. These areas shall be irrigated and maintained until permanent stand of grass is achieved with a minimum of 70% coverage. This is to include all areas to the back of curb around the property.

Know what's below.
Call before you dig.
(@ least 48 hours prior to digging)

DREW J. DUBOCQ

and Golia

Ha 503

IRRIG,

IR-1.2

SHEET NO.