


LANDSCAPE TABULATIONS:

TOTAL LOT AREA:	18,355.4 SF (0.42 AC)
LANDSCAPE AREA PROVIDED:	4,885.8 SF (26.6%)
STREET TREES REQUIRED: 1/50LF (104 LF)	2 TREES
STREET TREES PROVIDED:	2 TREES
TREE MITIGATION REQUIRED:	0 CALIPER INCHES
TREE MITIGATION PROVIDED:	0 CALIPER INCHES
TOTAL LANDSCAPE PROVIDED:	2 SHADE TREES 46 SHRUBS

PLANTS AND SPECIFICATIONS:

SYMBOL	QUANTITY	BOTANICAL NAME	COMMON NAME	SIZE	SPECIFICATION
TREES					
QV	2	Quercus virginiana	LIVE OAK	45 GAL.	3" CAL., 10'-12" HT., FULL, MATCHING, SYMMETRICAL
SHRUBS					
ND	12	Nandina domestica 'Firepower'	NANDINA FIREPOWER	3 GAL.	24" HT., 30" O.C., TRIANGULAR SPACING
RR	6	Rose 'Radrazz' PP#11836	DOUBLE KNOCKOUT ROSE 'RED'	3 GAL.	24" HT., 30" O.C., TRIANGULAR SPACING
LC	12	Loropetalum chinensis 'Purple Diamond'	LOROPETALUM	3 GAL.	24" HT., 30" O.C., TRIANGULAR SPACING
SG	5	Salvia greggii 'Red'	AUTUMN SAGE 'RED'	1 GAL.	18"-24" HT., 30" O.C., TRIANGULAR SPACING
PA	7	Pennisetum alopecuroides 'Hameln'	DWARF FOUNTAIN GRASS	1 GAL.	18"-24" HT., 30" O.C., TRIANGULAR SPACING
RI	3	Rhodiolepis indica 'Clara'	INDIAN HAWTHORN 'CLARA'	3 GAL.	24" HT., 30" O.C., TRIANGULAR SPACING
IN	2	Ilex x 'Nellie R. Stevens'	NELLIE R. STEVENS HOLLY	7 GAL.	36" HT., 48" SPACING
JS	4	Juniperus scopulorum 'Wichita Blue'	WICHITA BLUE JUNIPER	15 GAL.	MIN. 48" HT.
MC	9	Muhlenbergia capillaris	GULF MUHLY	3 GAL.	24" HT., 30" O.C., TRIANGULAR SPACING
BD	3	Buddleja davidii	BUTTERFLY BUSH	3 GAL.	24" HT., 30" O.C., TRIANGULAR SPACING
GROUNDCOVER					
ANN	25		SEASONAL ANNUALS	4" POTS	10" O.C., TRIANGULAR SPACING
LAWN	PER PLAN	Cynodon transvaalensis x C. dactylon	TIFWAY 419		SOD OR SEED PER PLAN
STEEL EDGING					
			STEEL EDGING		4" STEEL EDGING TO BE BURIED 3" DEEP. CONTRACTOR TO INSTALL STEEL STAKES AT THE END OF EACH SECTION.
BOULDER					
	PER PLAN				3' DIA., BURIED IN SOIL TO PREVENT MOVEMENT
RIVER ROCK					
	PER PLAN				2'-4" COLORADO RIVER ROCK WITH PERMEABLE WEED MATTING

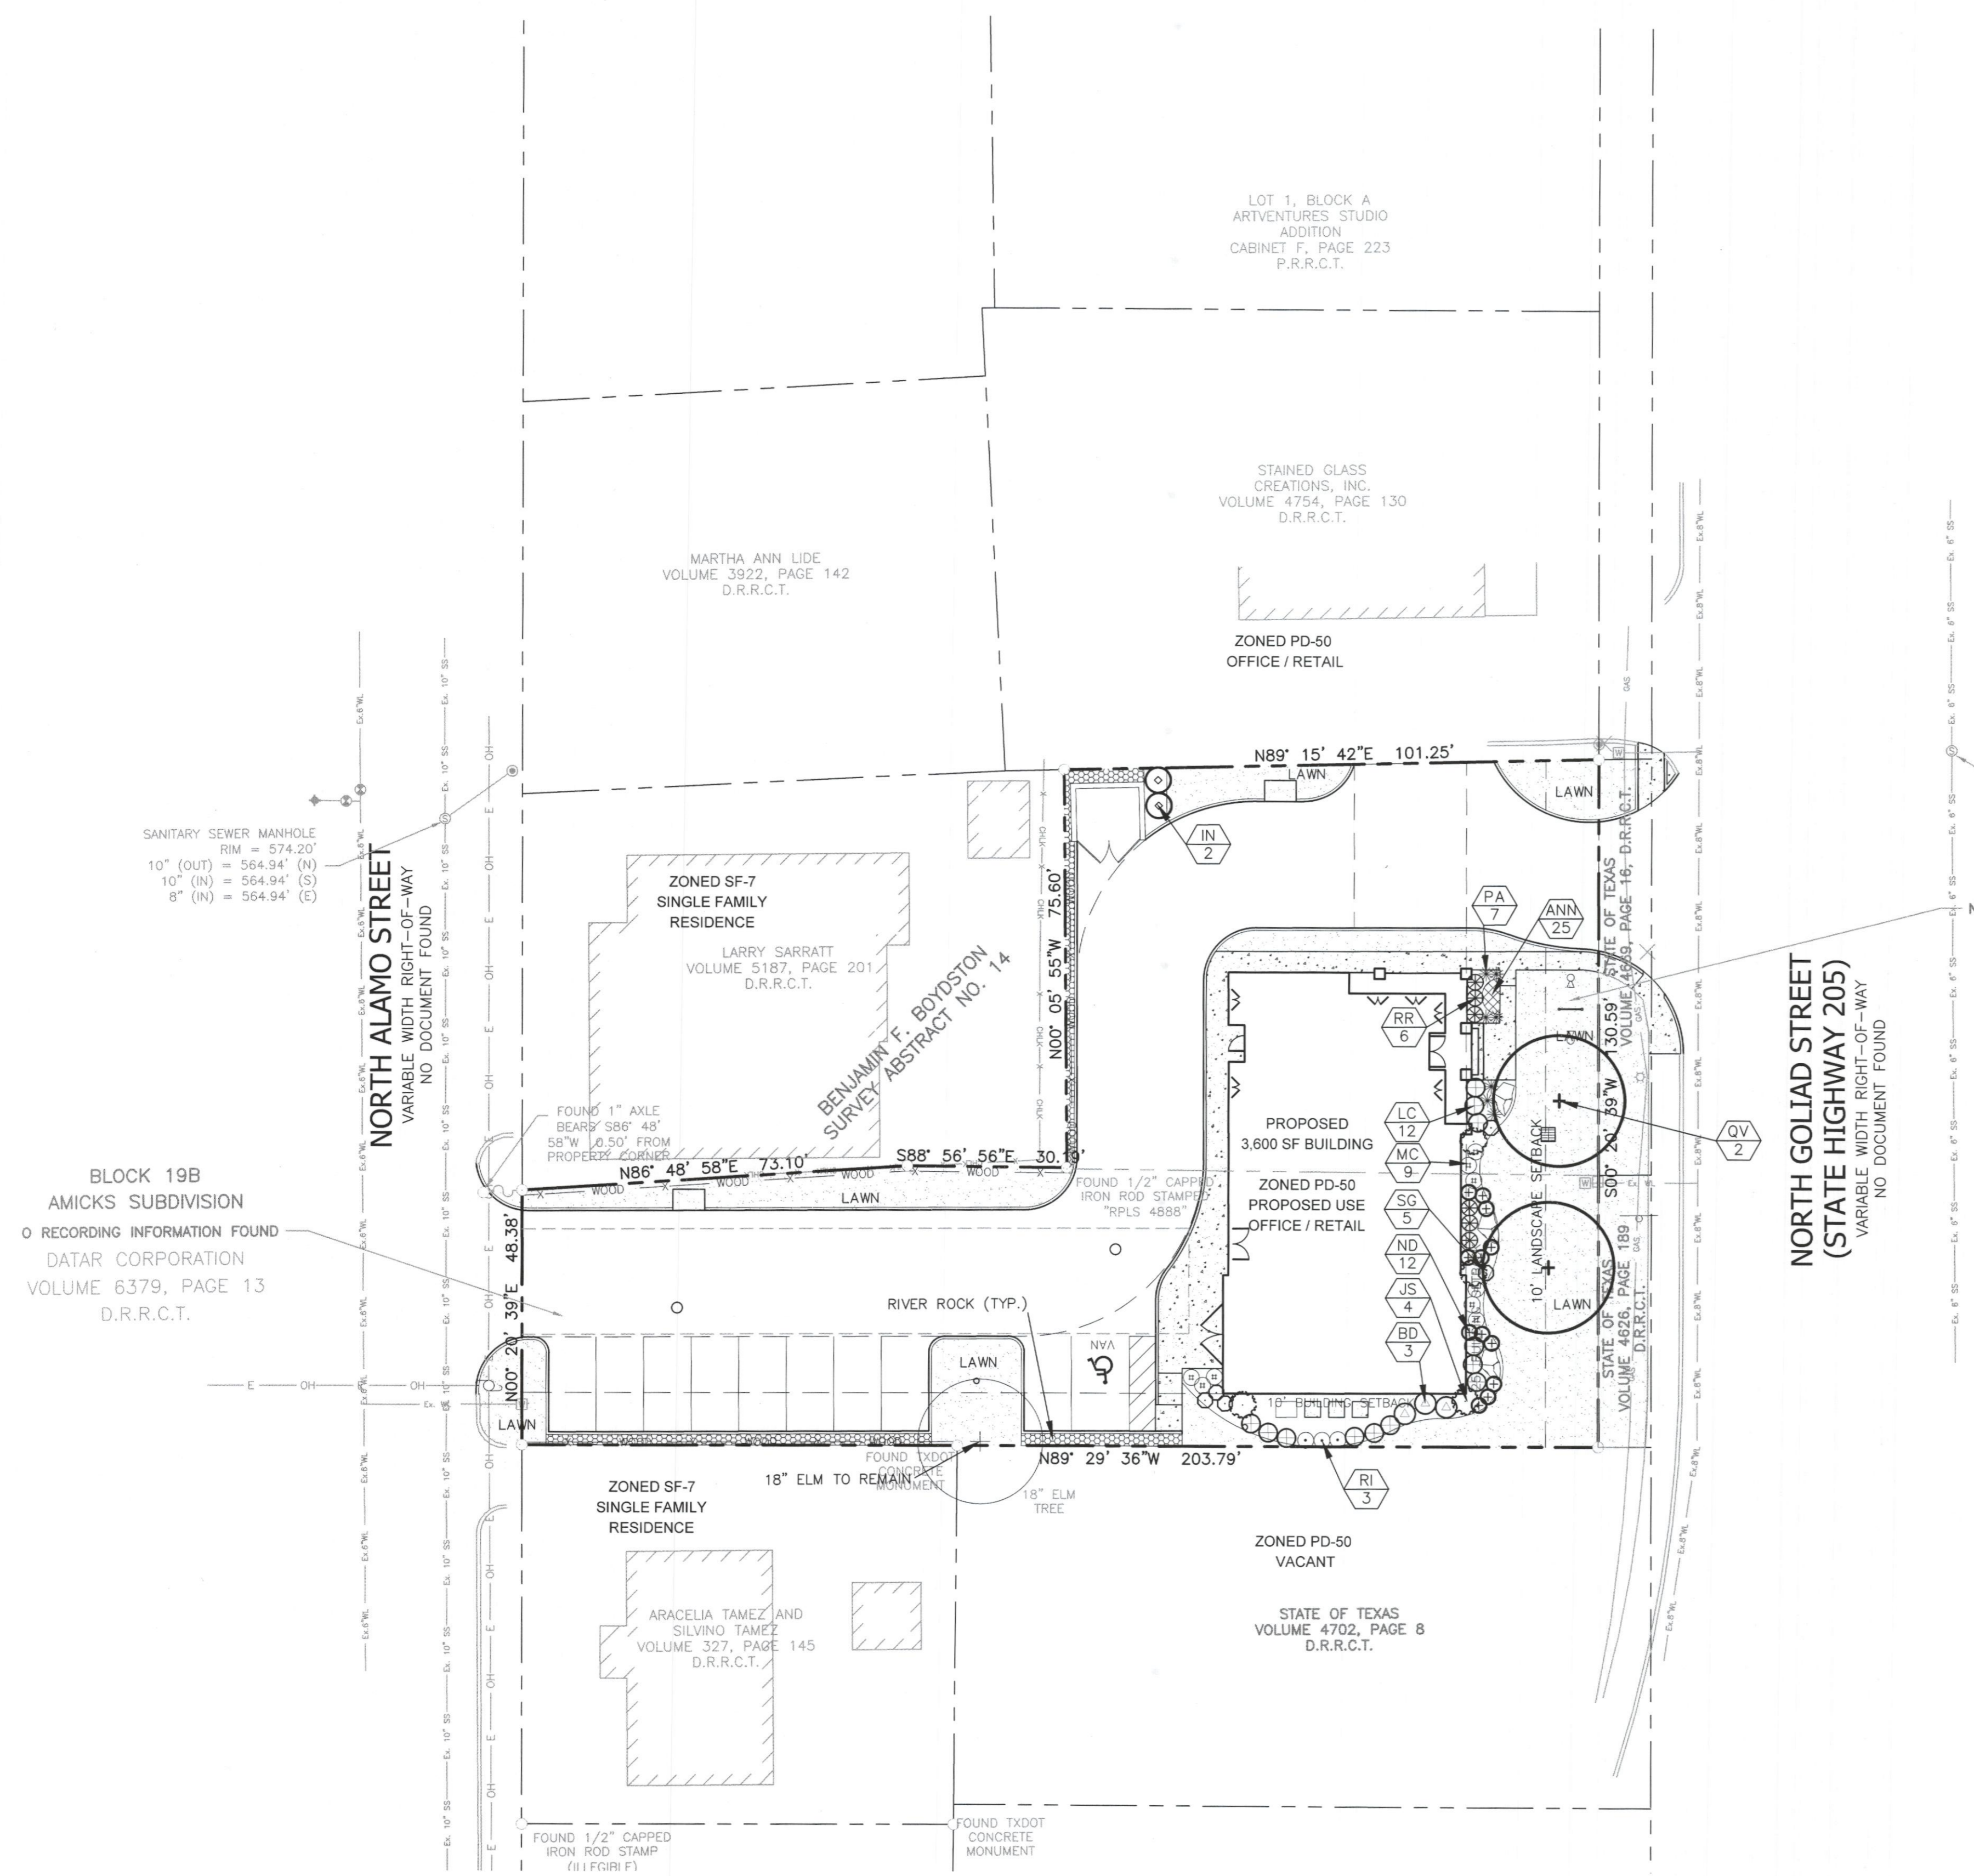

Know what's below.
Call before you dig.
(@ least 48 hours prior to digging)